



# STATION PLANS

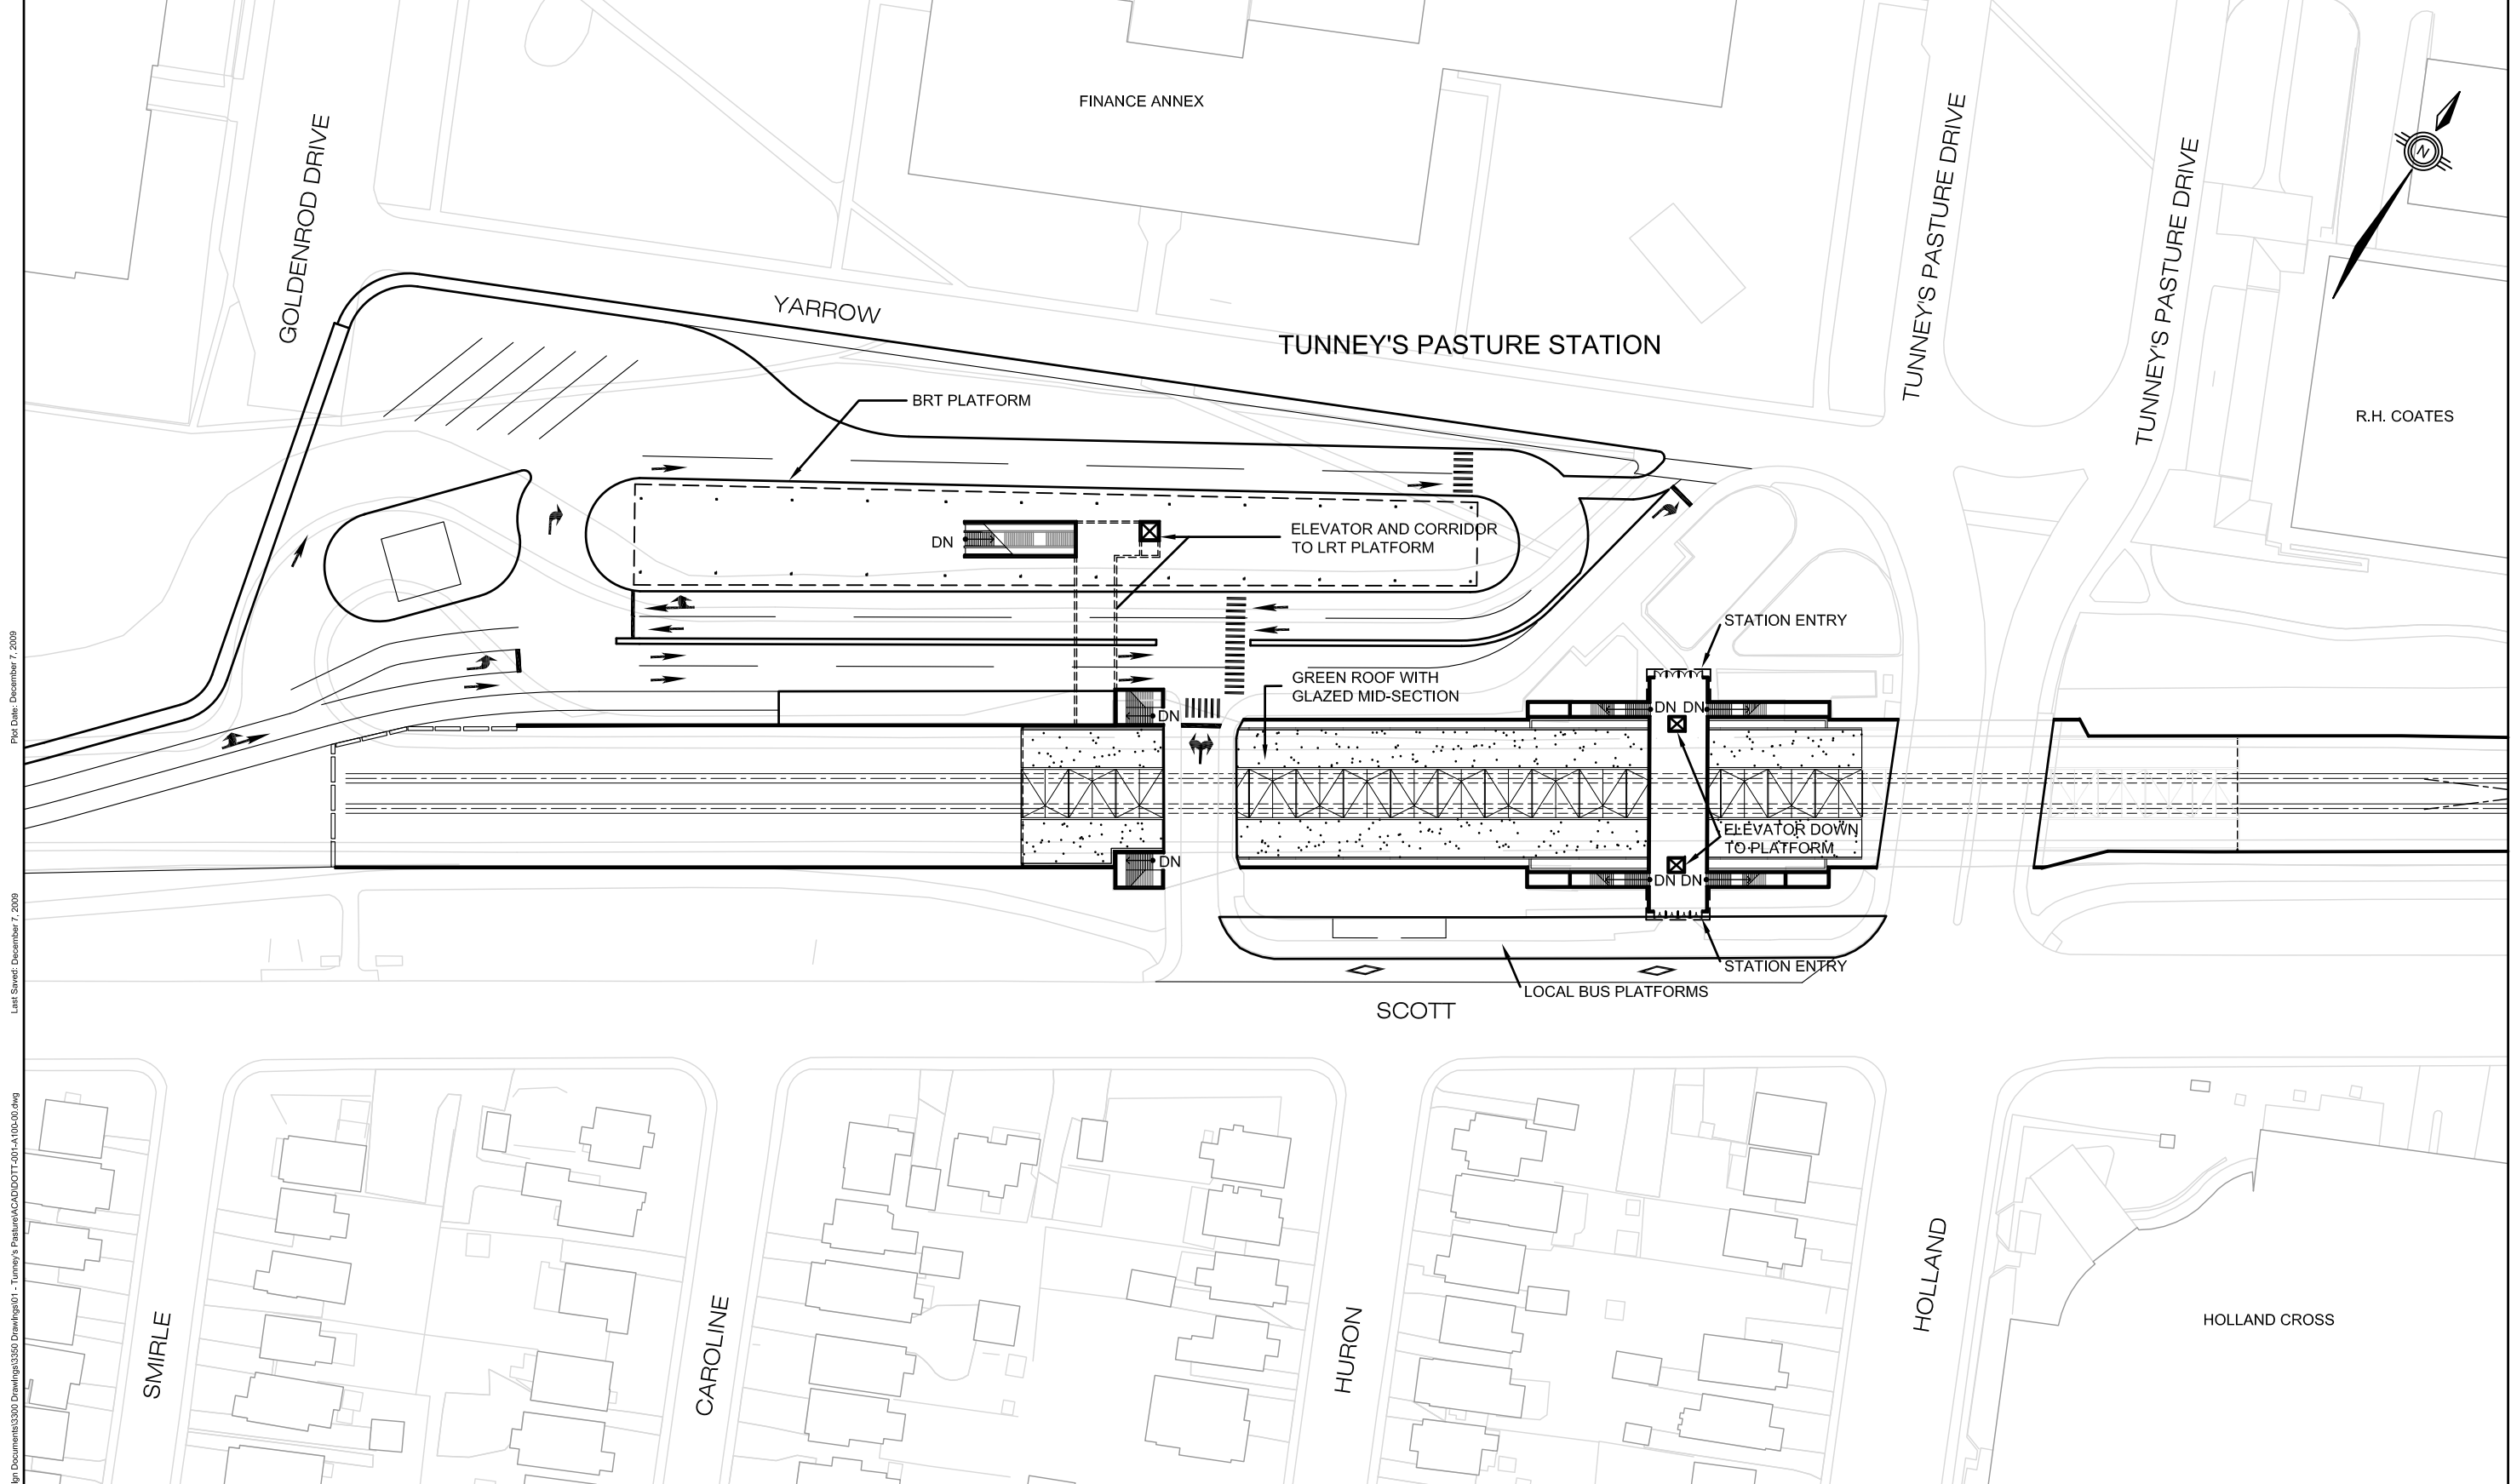

# Downtown Ottawa Transit Tunnel


## Tunney's Pasture to Blair Via a Downtown LRT Tunnel

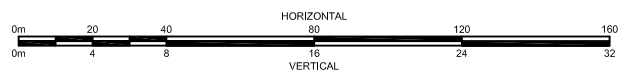


**Ottawa**  
**Delcan** **MRC** **MCCORMICK RANKIN CORPORATION**  
 grc architects / DAVID S McROBIE ARCHITECTS INC.  
Architects in Joint Venture

|                                                                    |                 |                  |
|--------------------------------------------------------------------|-----------------|------------------|
| Title:<br>TUNNEY'S PASTURE<br>PLAN<br>GRADE LEVEL<br>DOTT-001-A100 |                 |                  |
| Scale:<br>1:500                                                    | Revision:<br>00 | Sheet:<br>9 - 30 |

File Name: P:\Projects\_2008\06-16\3000 Design Documents\3300 Drawings\3350 Drawings\01 - Tunney's Pasture\CAD\DOTT-001-A100-00.dwg  
 Plot Date: December 7, 2009  
 Last Saved: December 7, 2009

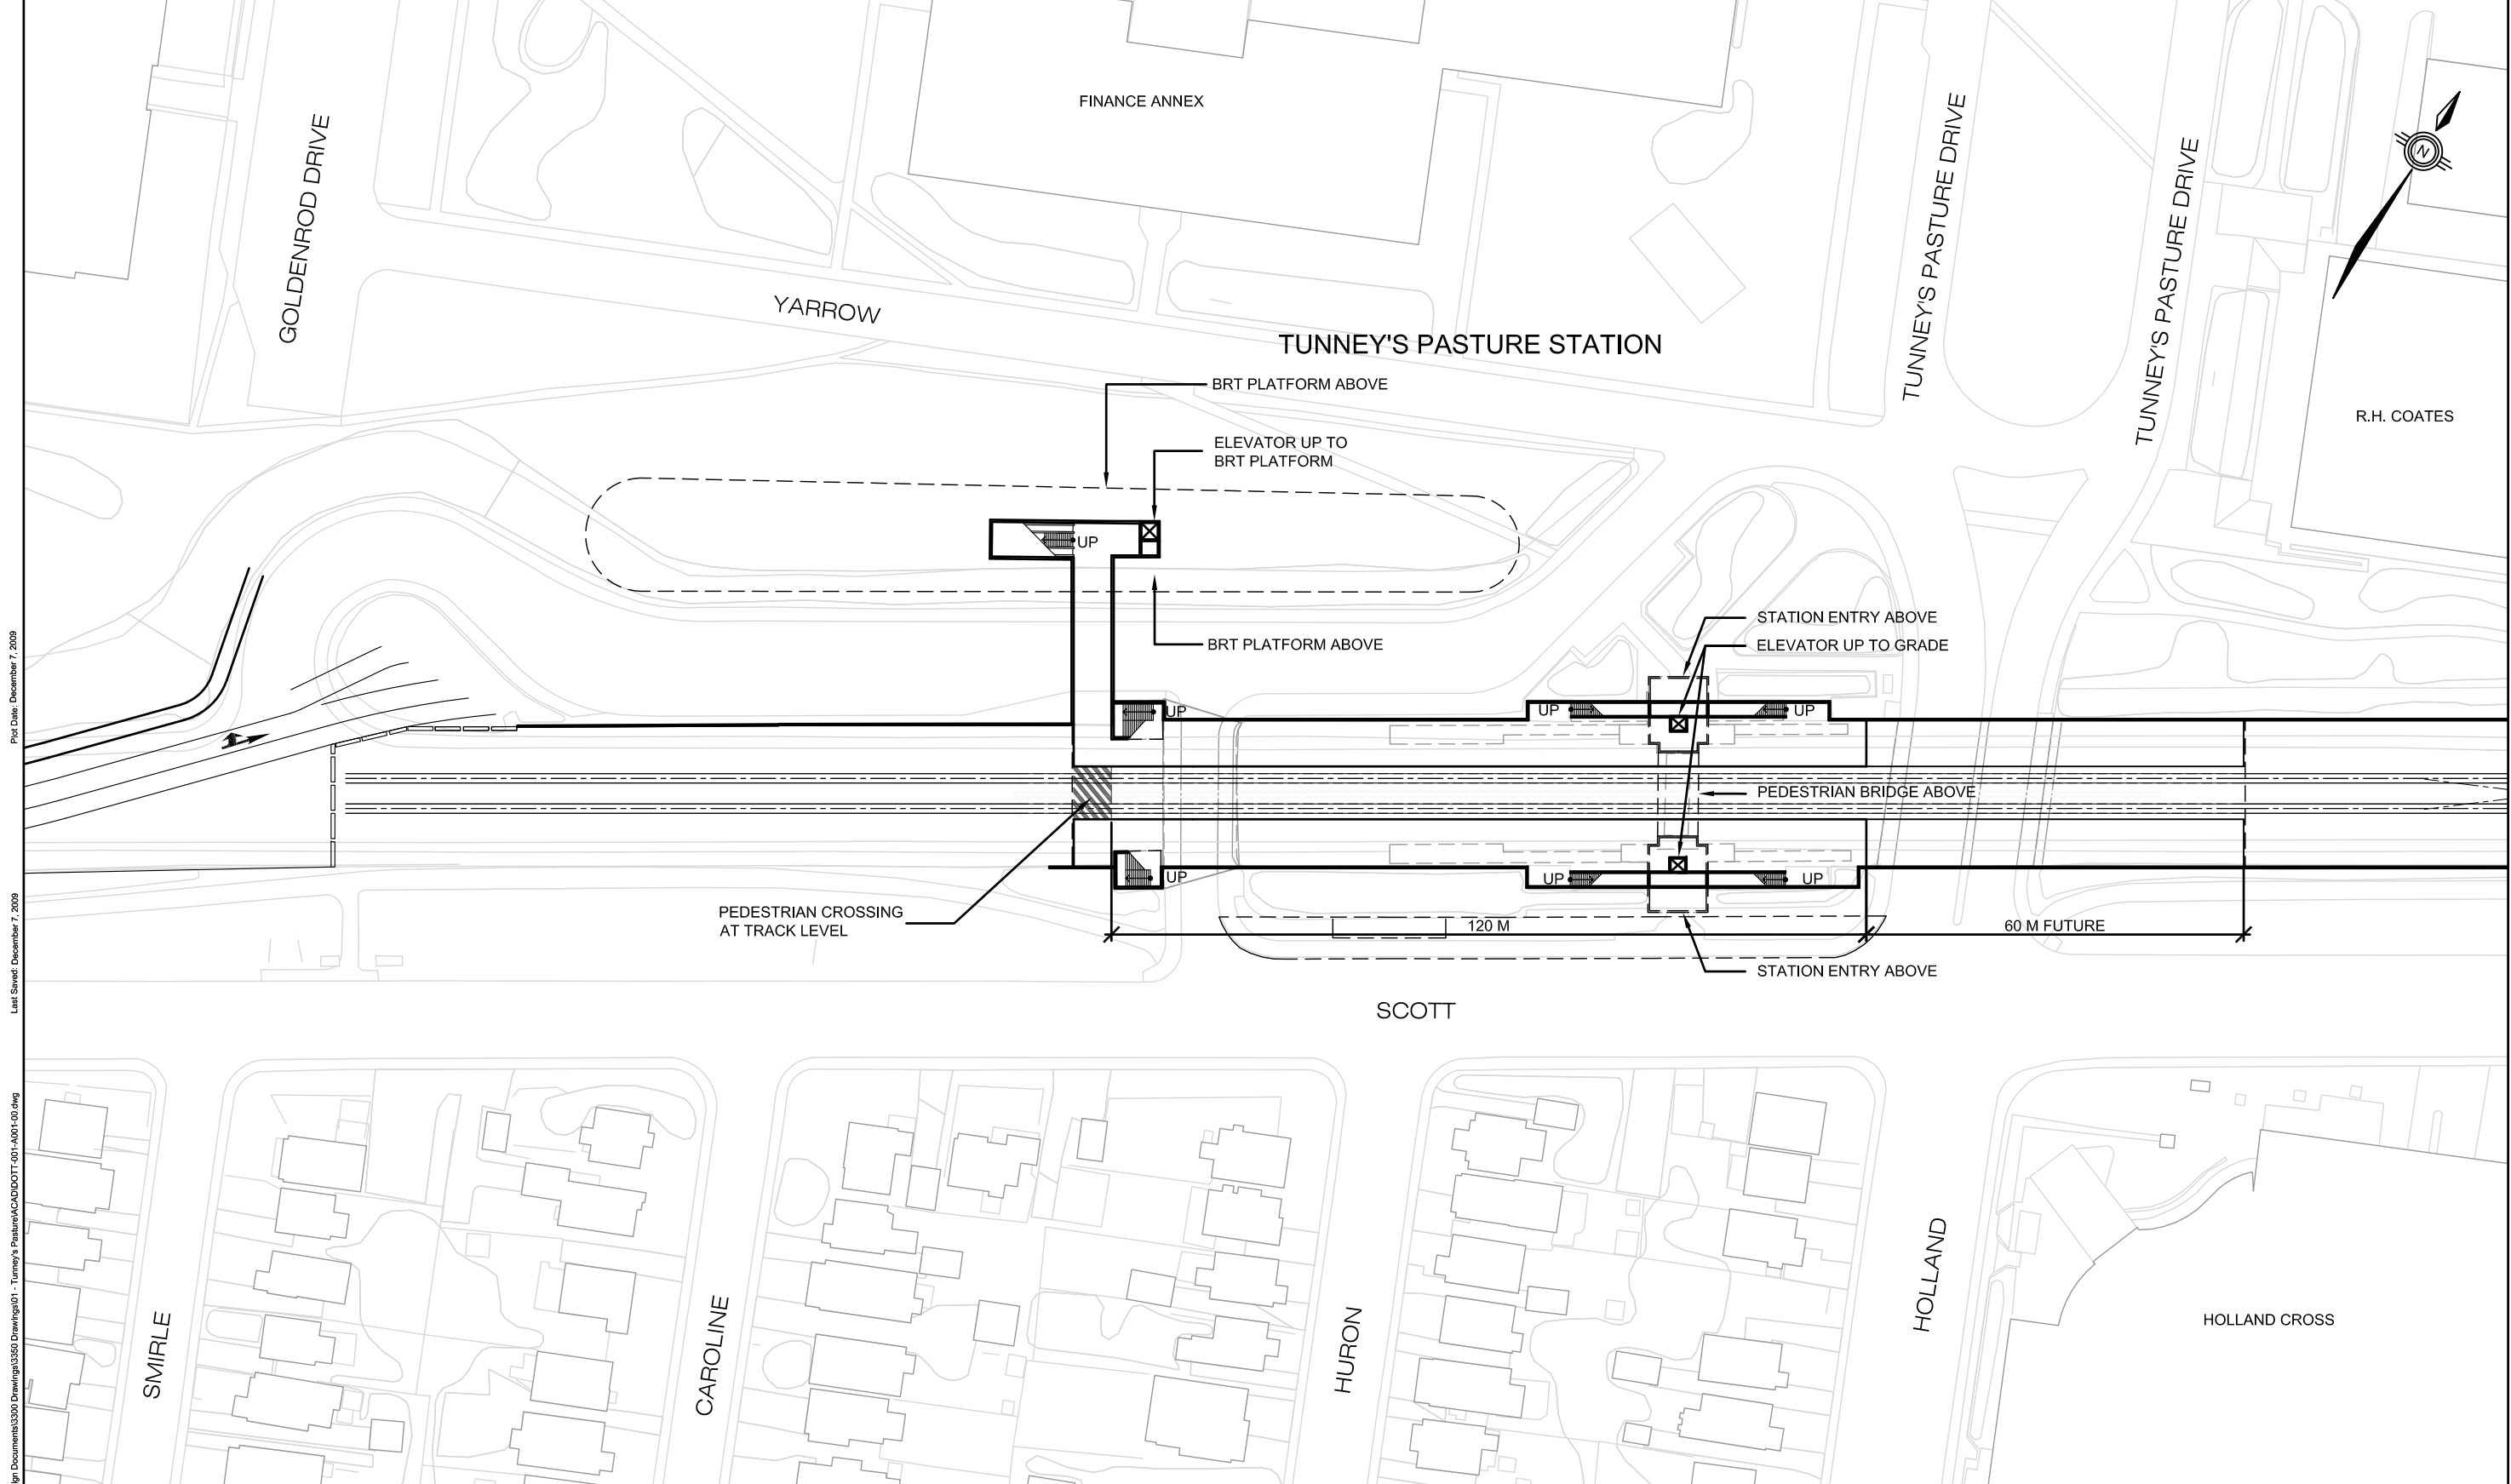



**Downtown Ottawa Transit Tunnel**  
Tunney's Pasture to Blair Via a Downtown LRT Tunnel

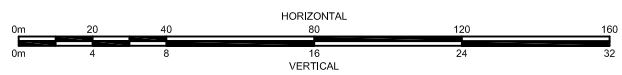



grc architects / DAVID S McROBIE ARCHITECTS INC.  
Architects in Joint Venture

|                                                                                 |                 |                         |
|---------------------------------------------------------------------------------|-----------------|-------------------------|
| Title:<br><b>TUNNEY'S PASTURE<br/>PLAN<br/>PLATFORM LEVEL<br/>DOTT-001-A001</b> |                 |                         |
| Scale:<br>1:500                                                                 | Revision:<br>00 | Sheet:<br><b>9 - 31</b> |

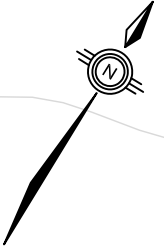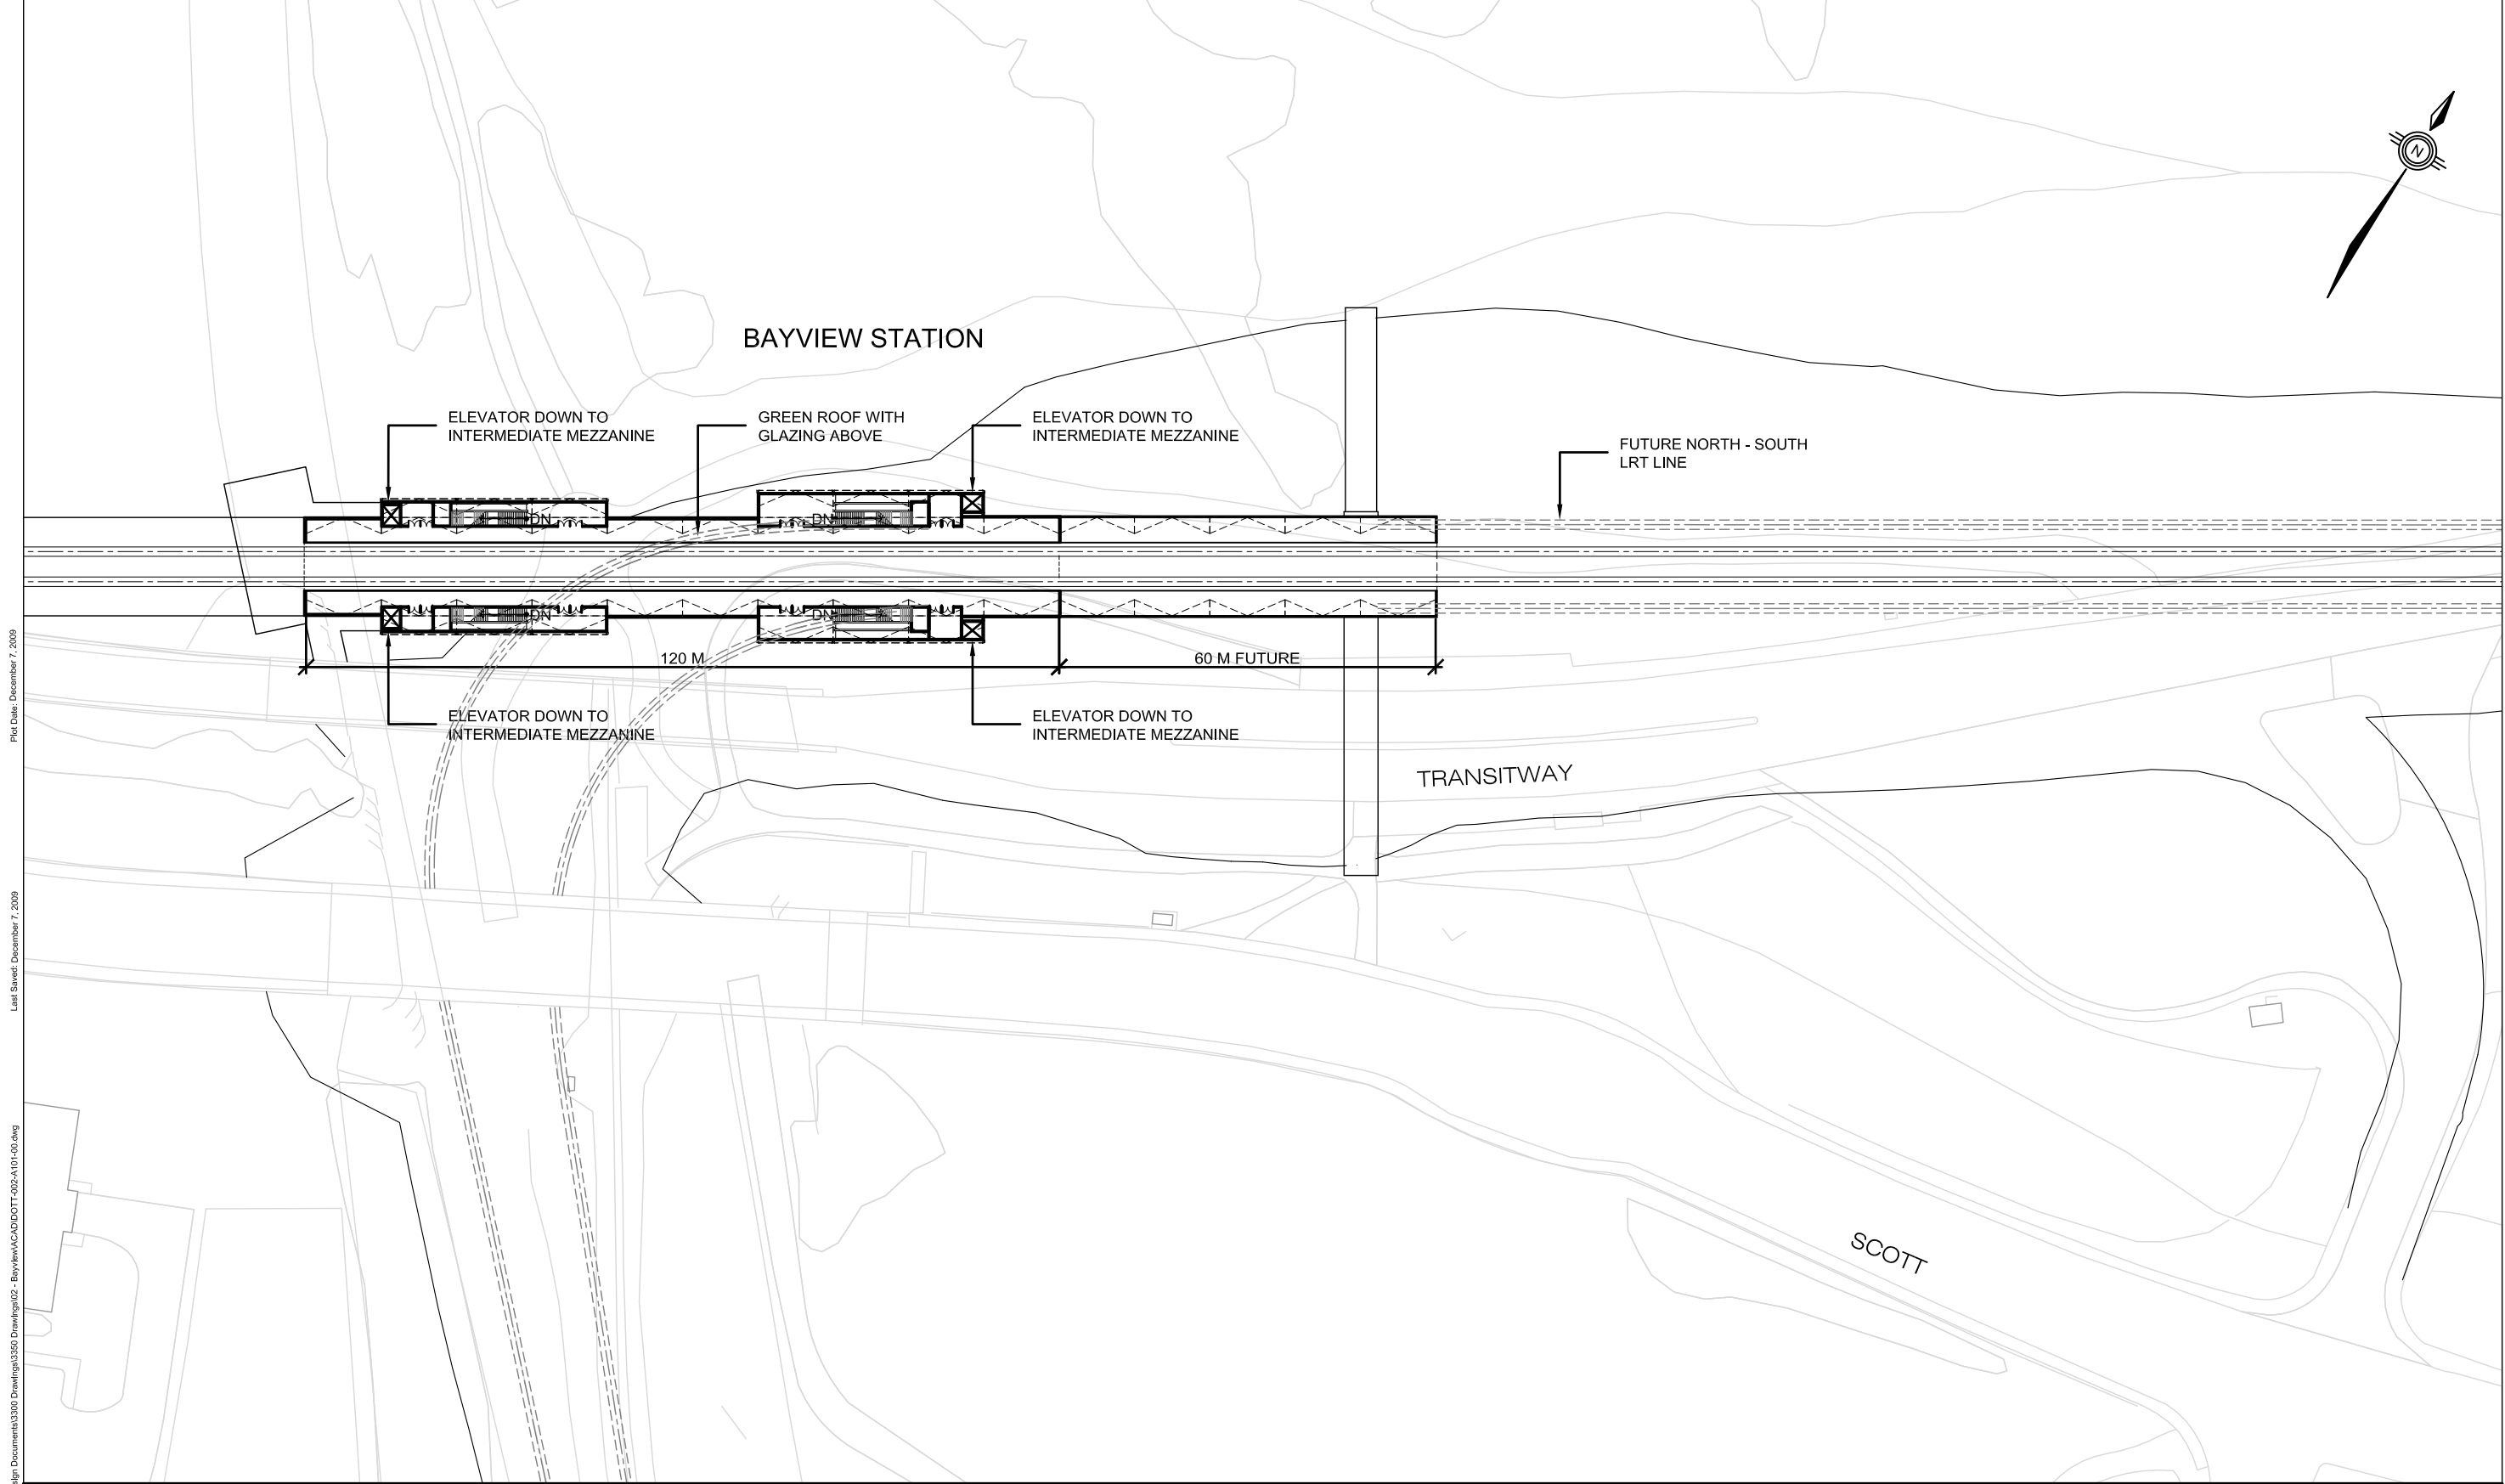


Plot Date: December 7, 2009  
Last Saved: December 7, 2009  
File Name: P:\Projects\_2008\06-16\33000 Design Documents\3300 Drawings\02 - Bayview\ACAD\DOTT-002-A101-00.dwg



# Downtown Ottawa Transit Tunnel


## Tunney's Pasture to Blair Via a Downtown LRT Tunnel

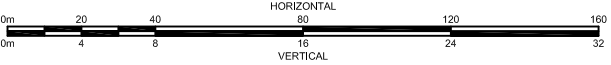




grc architects / DAVID S McROBIE ARCHITECTS INC.  
Architects in Joint Venture

|                                                                        |                 |                |
|------------------------------------------------------------------------|-----------------|----------------|
| Title:<br>BAYVIEW<br>PLAN<br>E/W LRT - PLATFORM LEVEL<br>DOTT-002-A101 |                 |                |
| Scale:<br>1:500                                                        | Revision:<br>00 | Sheet:<br>9-32 |

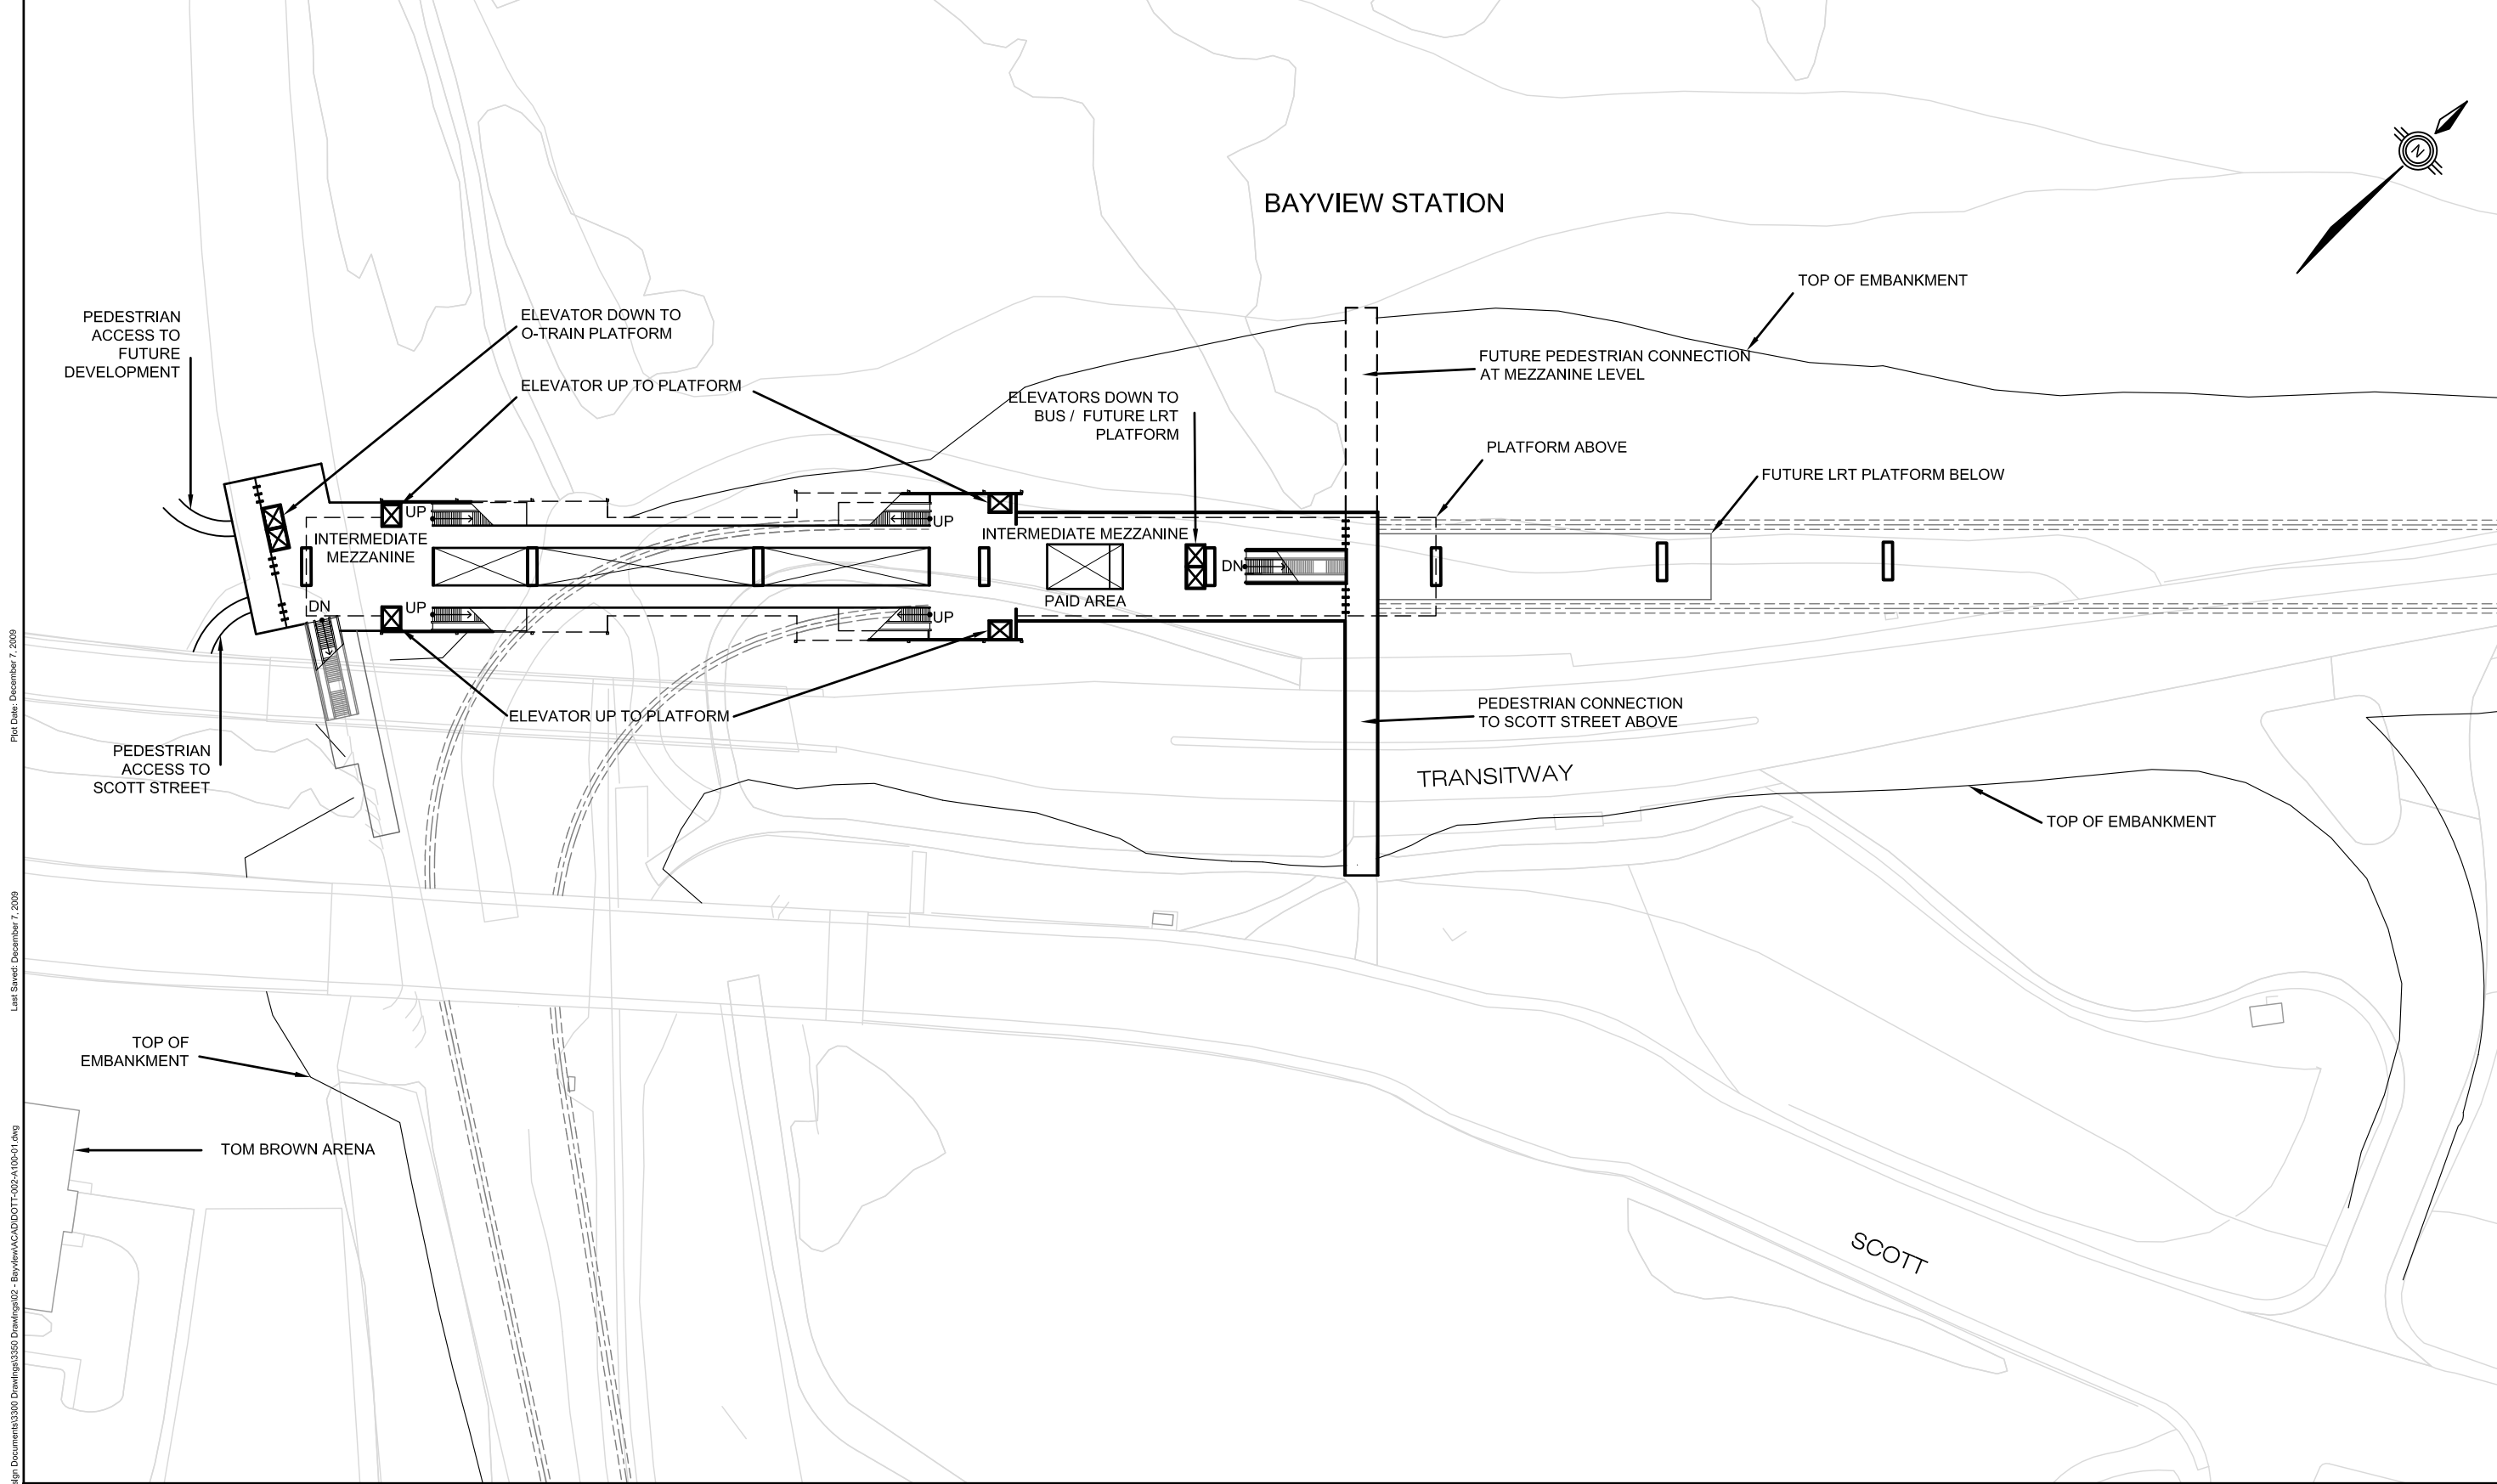

# Downtown Ottawa Transit Tunnel



## Tunney's Pasture to Blair Via a Downtown LRT Tunnel

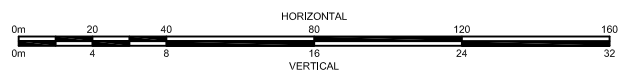


**grc architects / DAVID S McROBIE ARCHITECTS INC.**  
Architects in Joint Venture

|                                                                              |                        |                                |
|------------------------------------------------------------------------------|------------------------|--------------------------------|
| <b>Title:</b><br>BAYVIEW<br>PLAN<br>GRADE / MEZZANINE LEVEL<br>DOTT-002-A100 |                        |                                |
| <b>Scale:</b><br>1:500                                                       | <b>Revision:</b><br>00 | <b>Sheet:</b><br><b>9 - 33</b> |



Plot Date: December 7, 2009  
 Last Saved: December 7, 2009  
 File Name: P:\Projects\_2008\06-16\33000 Design Documents\3330 Drawings\3350 Drawings\02 - Bayview\AC\DOTT-002-A100-01.dwg

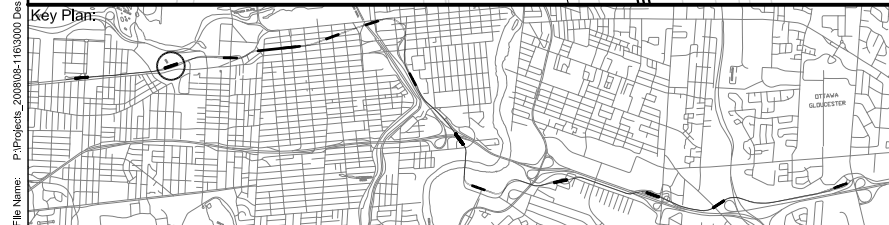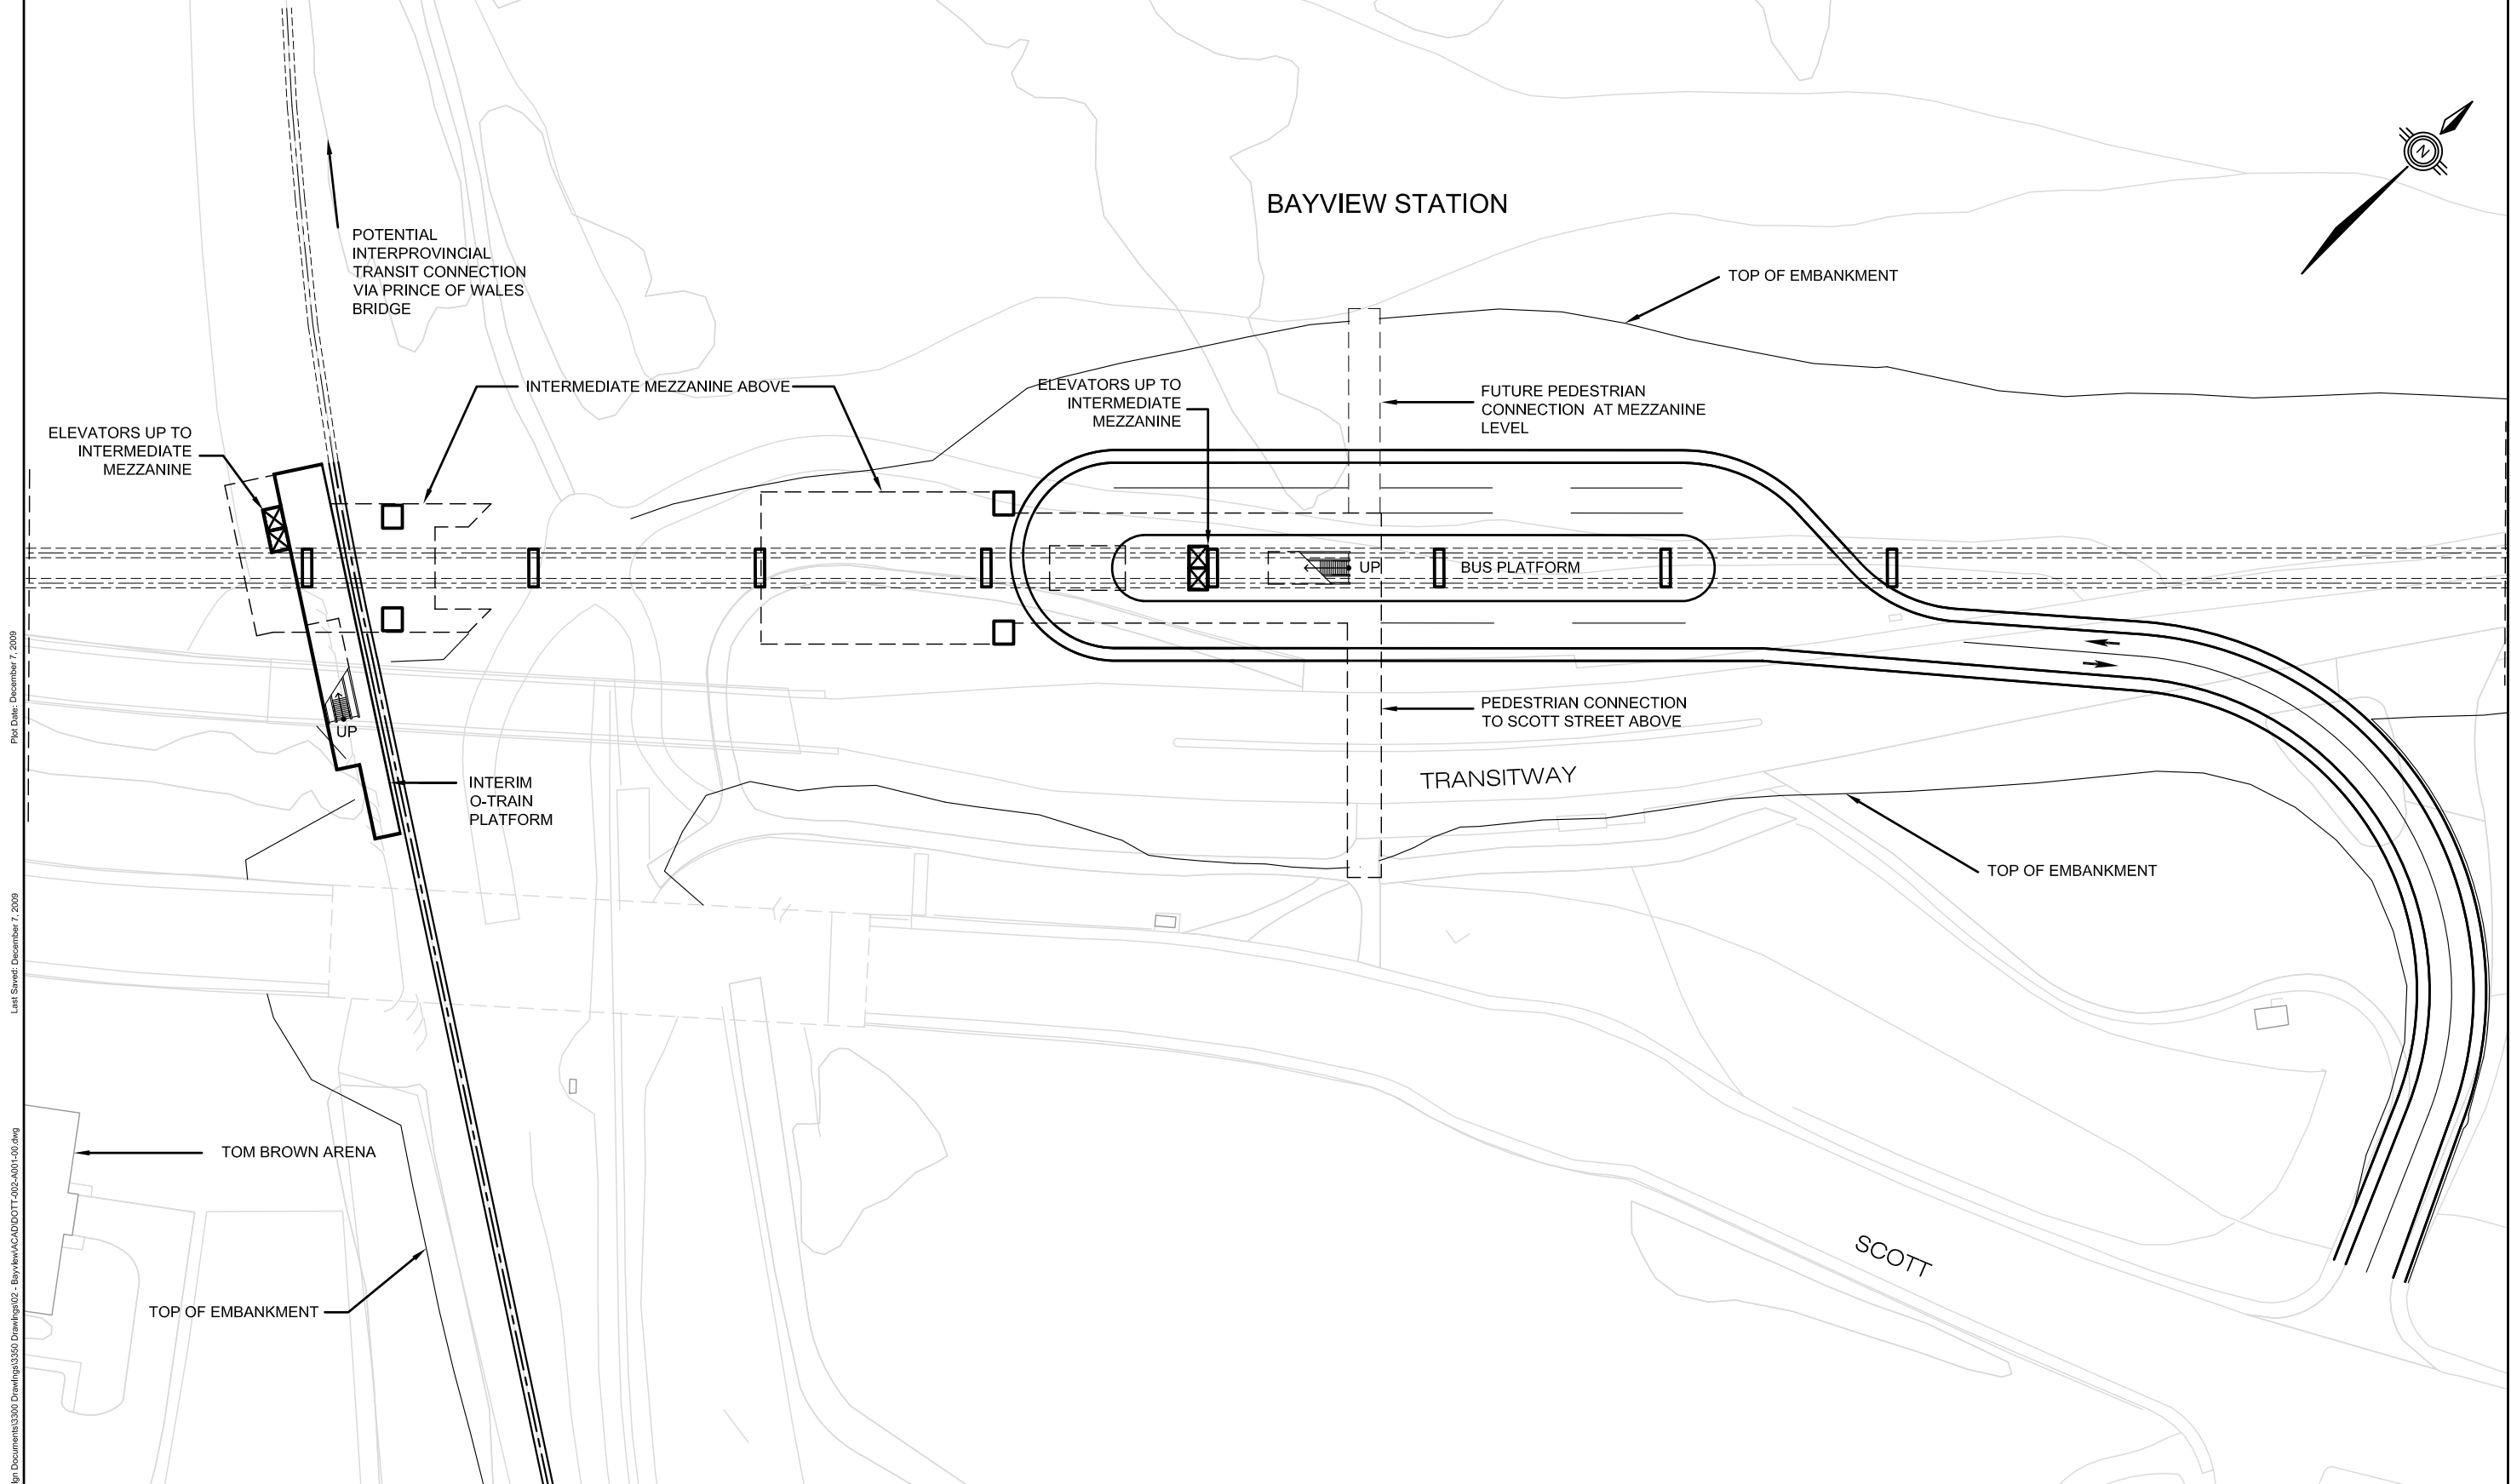

**Downtown Ottawa Transit Tunnel**  
Tunney's Pasture to Blair Via a Downtown LRT Tunnel

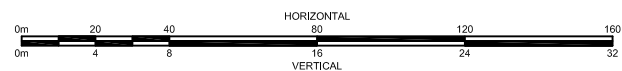


|                                                                                   |                 |                         |
|-----------------------------------------------------------------------------------|-----------------|-------------------------|
| Title:<br><b>BAYVIEW<br/>PLAN<br/>N/S LRT, PLATFORM LEVEL<br/>DOTT-002-A001-A</b> |                 |                         |
| Scale:<br>1:500                                                                   | Revision:<br>00 | Sheet:<br><b>9 - 34</b> |

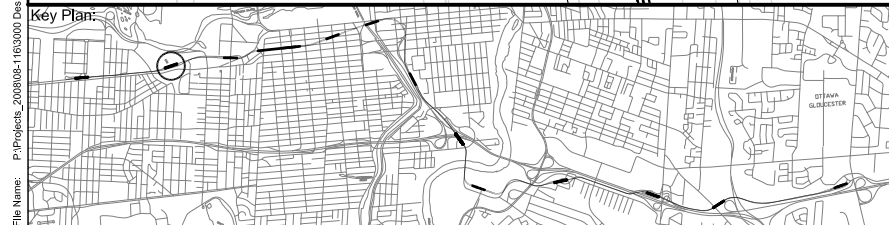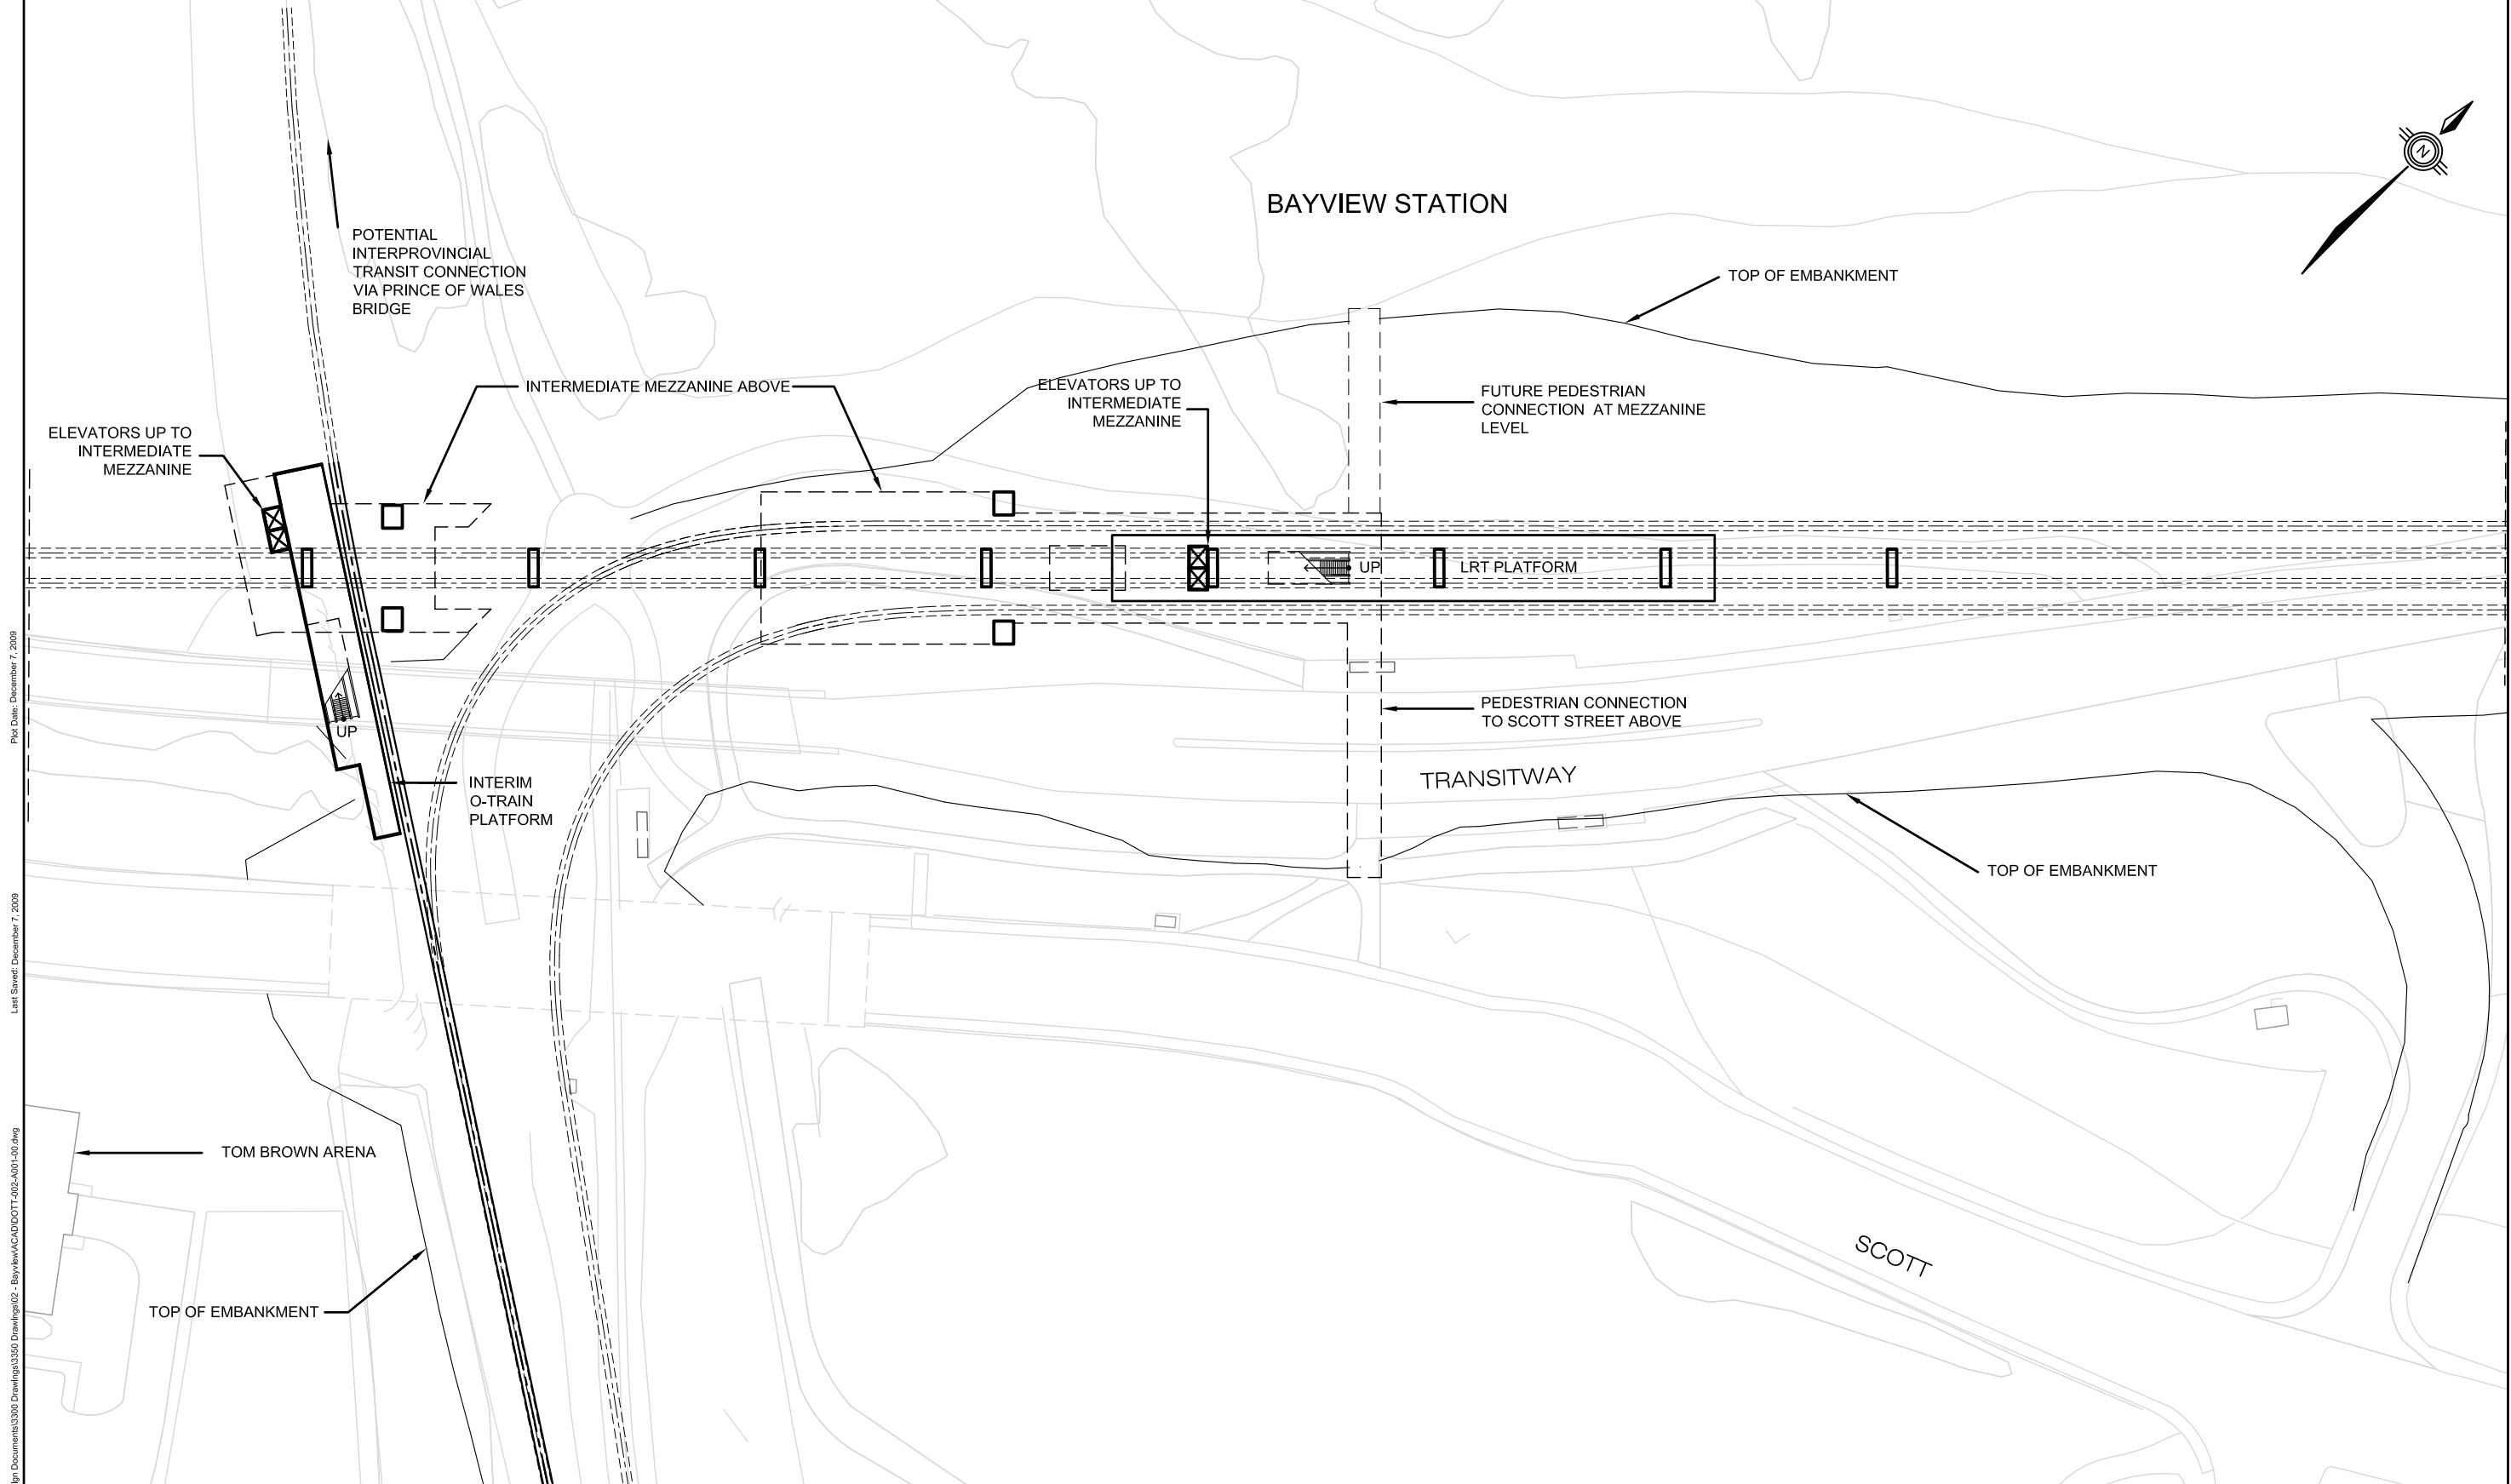


# Downtown Ottawa Transit Tunnel


## Tunney's Pasture to Blair Via a Downtown LRT Tunnel

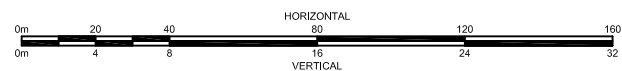

|                                                                      |              |               |
|----------------------------------------------------------------------|--------------|---------------|
| Title: BAYVIEW<br>PLAN<br>N/S LRT, PLATFORM LEVEL<br>DOTT-002-A001-B |              |               |
| Scale: 1:500                                                         | Revision: 00 | Sheet: 9 - 35 |

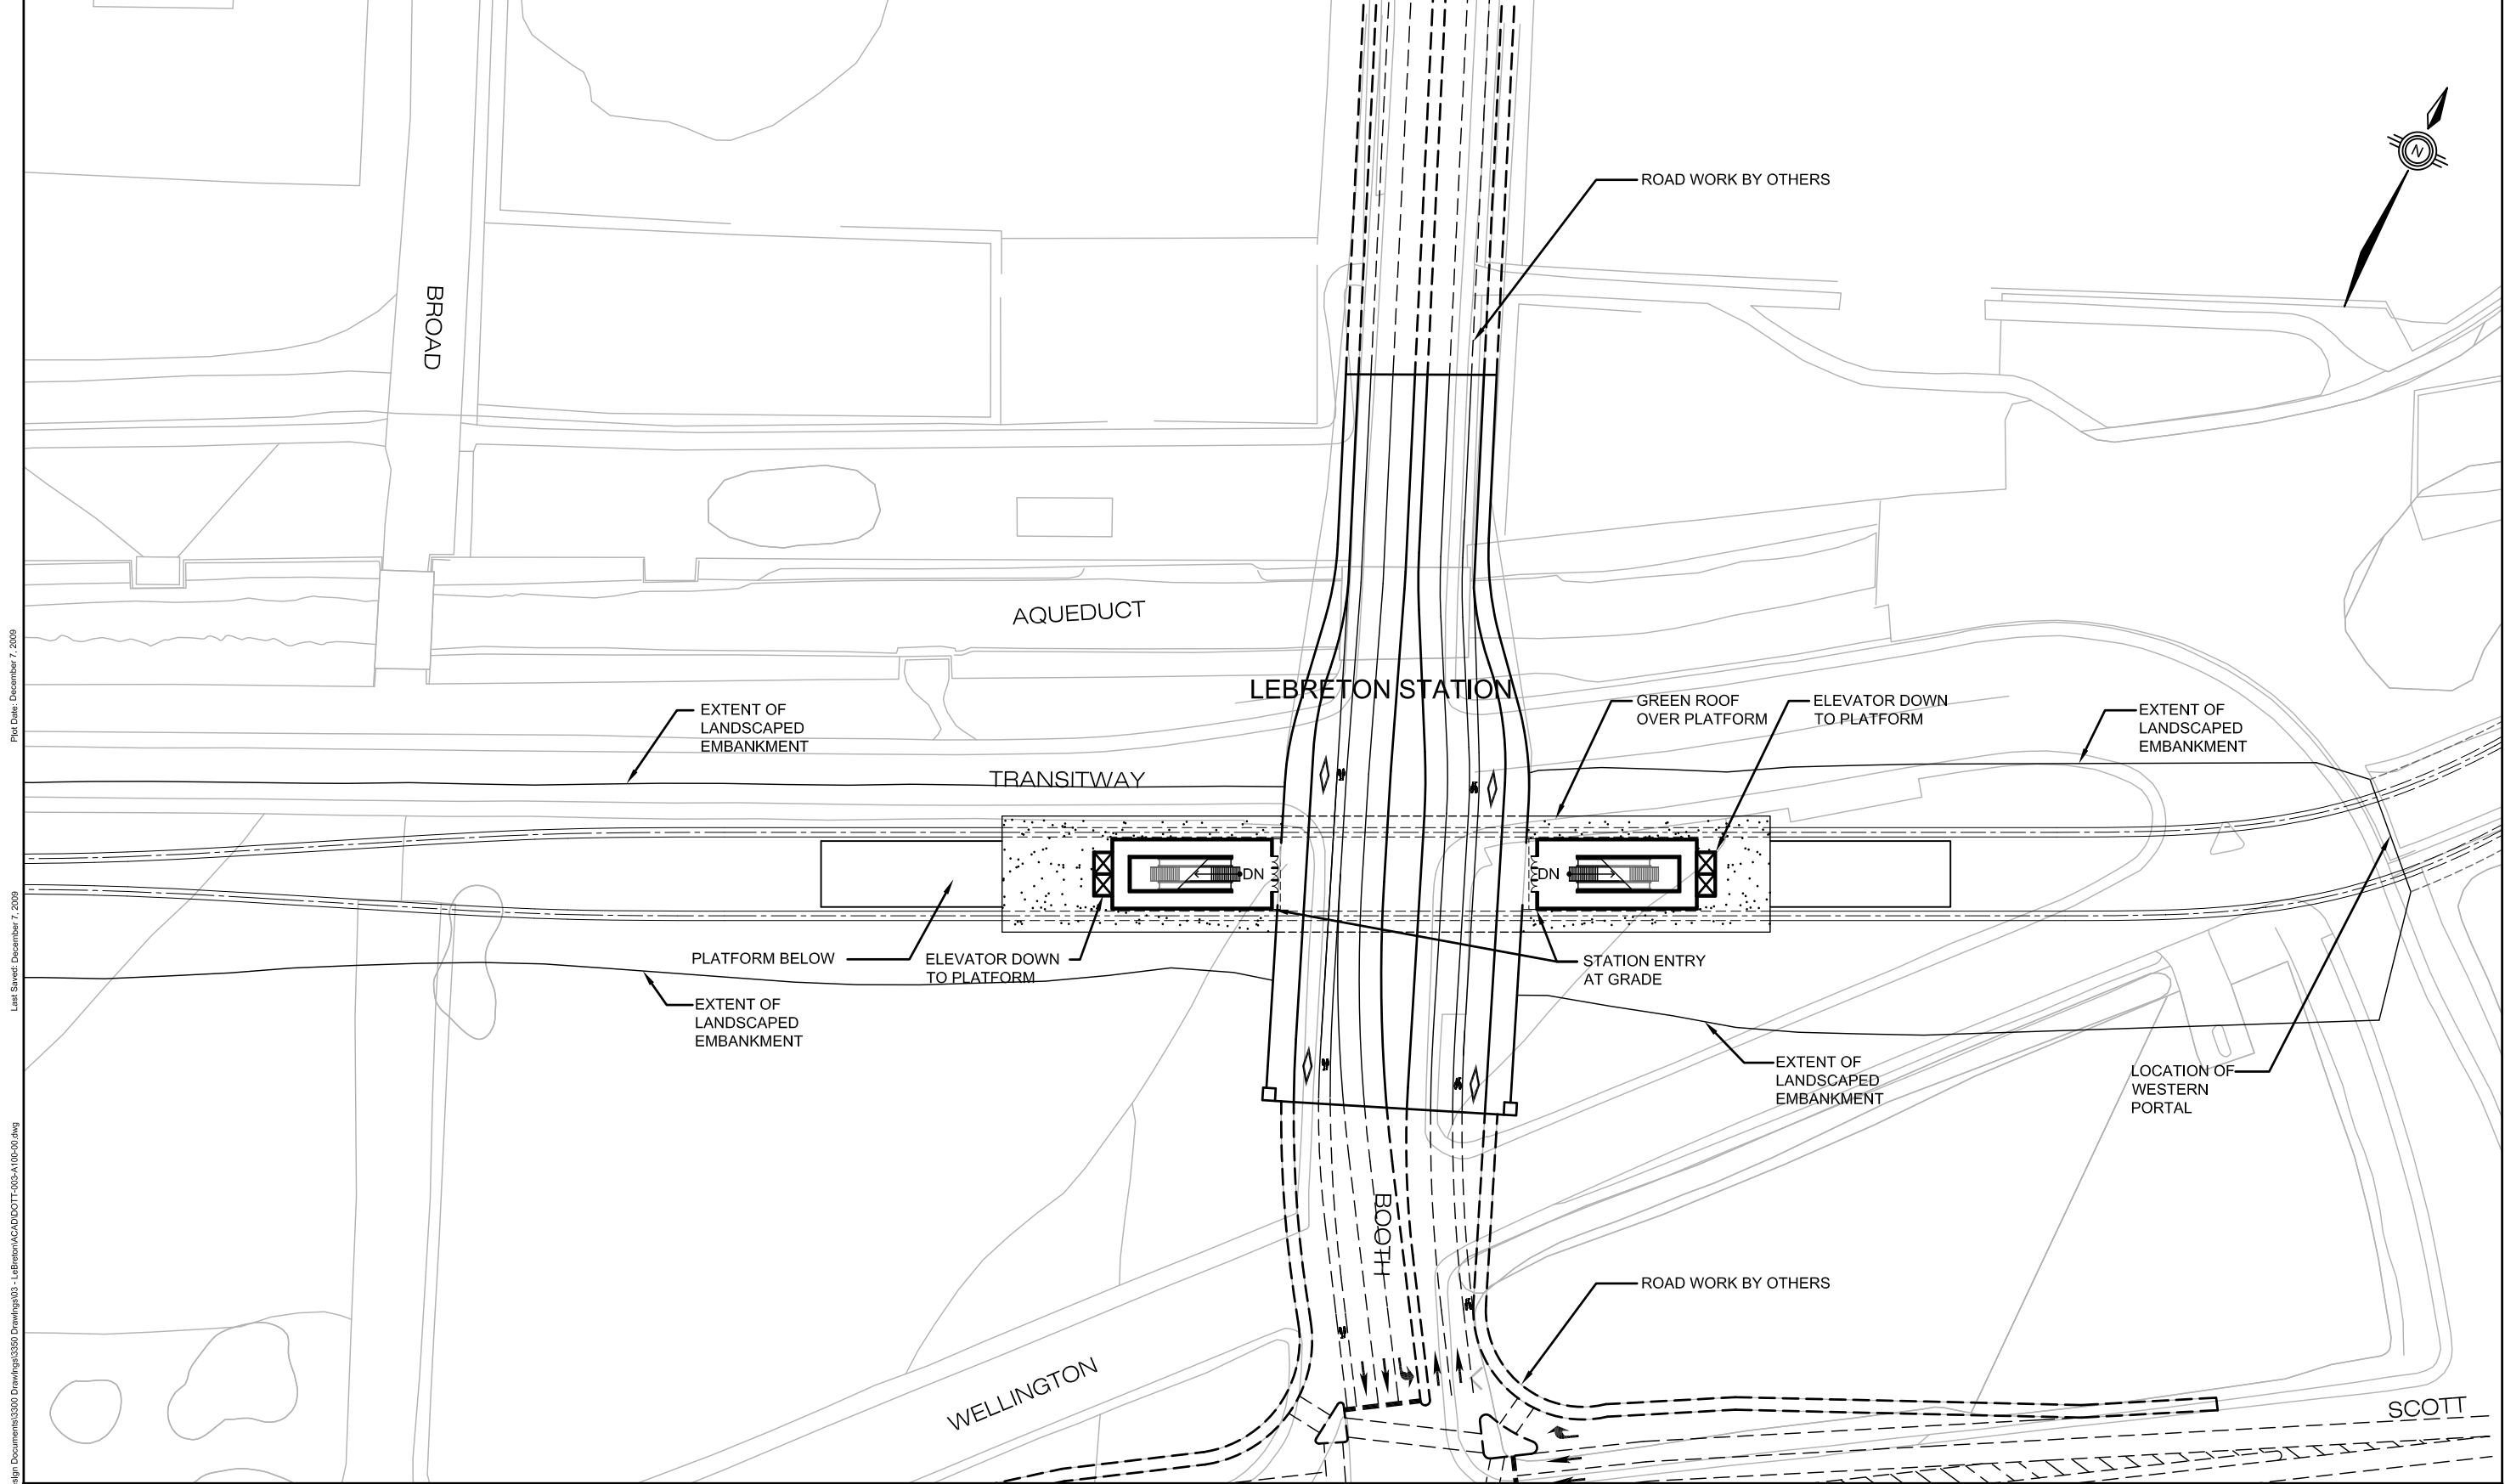



**Downtown Ottawa Transit Tunnel**  
Tunney's Pasture to Blair Via a Downtown LRT Tunnel

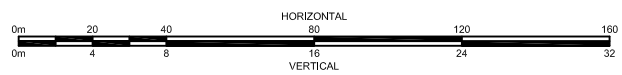




grc architects / DAVID S McROBIE ARCHITECTS INC.  
Architects in Joint Venture

|                                                                      |                 |                         |
|----------------------------------------------------------------------|-----------------|-------------------------|
| Title:<br><b>LEBRETON<br/>PLAN<br/>GRADE LEVEL<br/>DOTT-003-A100</b> |                 |                         |
| Scale:<br>1:500                                                      | Revision:<br>00 | Sheet:<br><b>9 - 36</b> |

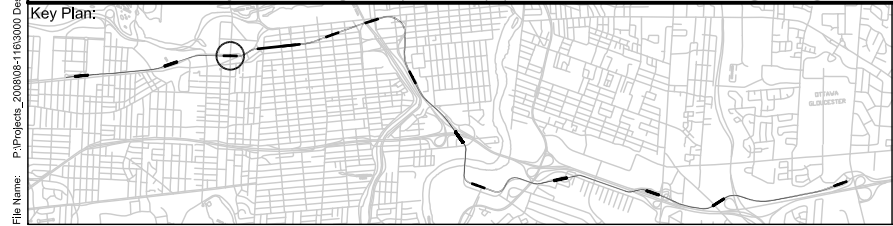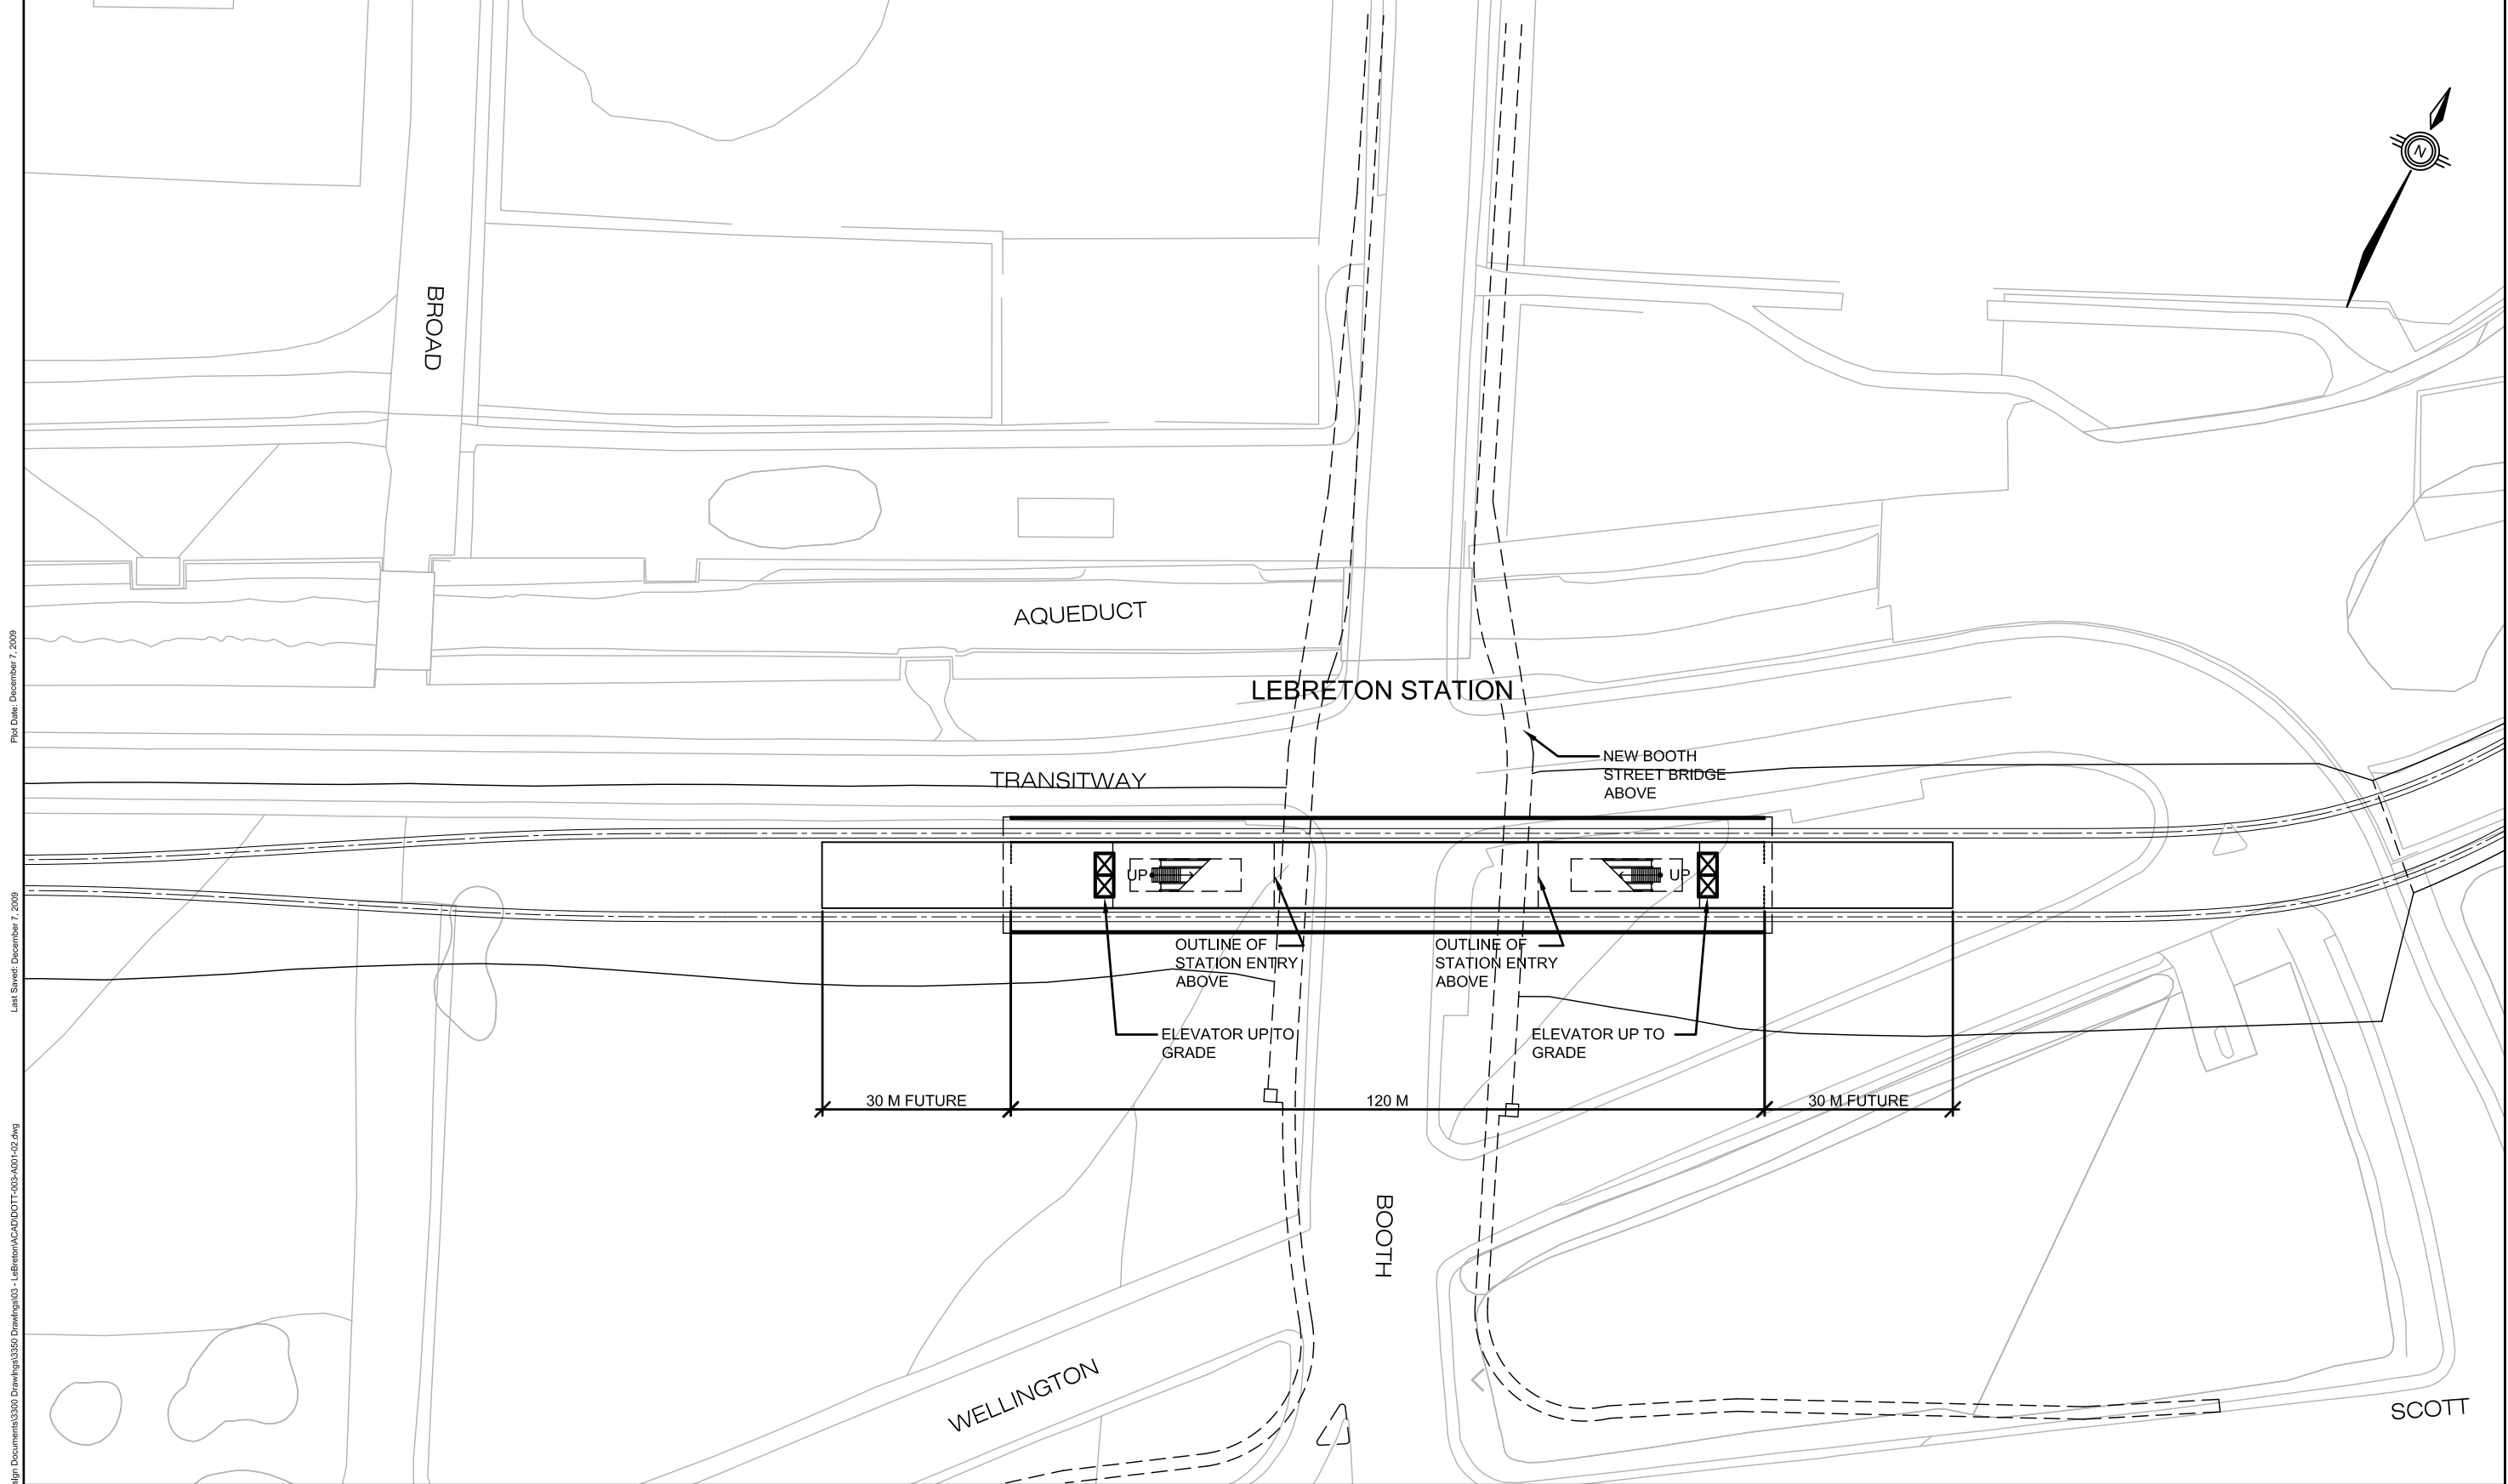


# Downtown Ottawa Transit Tunnel

## Tunney's Pasture to Blair Via a Downtown LRT Tunnel

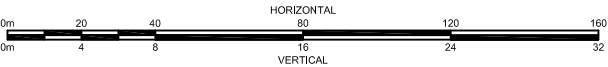


**Ottawa**  
**Delcan** **MRC** **MCCORMICK RANKIN CORPORATION**  
grc architects / DAVID S McROBIE ARCHITECTS INC.  
Architects in Joint Venture


|                                                                       |                 |                  |
|-----------------------------------------------------------------------|-----------------|------------------|
| Title:<br>LEBRETON STATION<br>PLAN<br>PLATFORM LEVEL<br>DOTT-003-A001 |                 |                  |
| Scale:<br>1:500                                                       | Revision:<br>00 | Sheet:<br>9 - 37 |

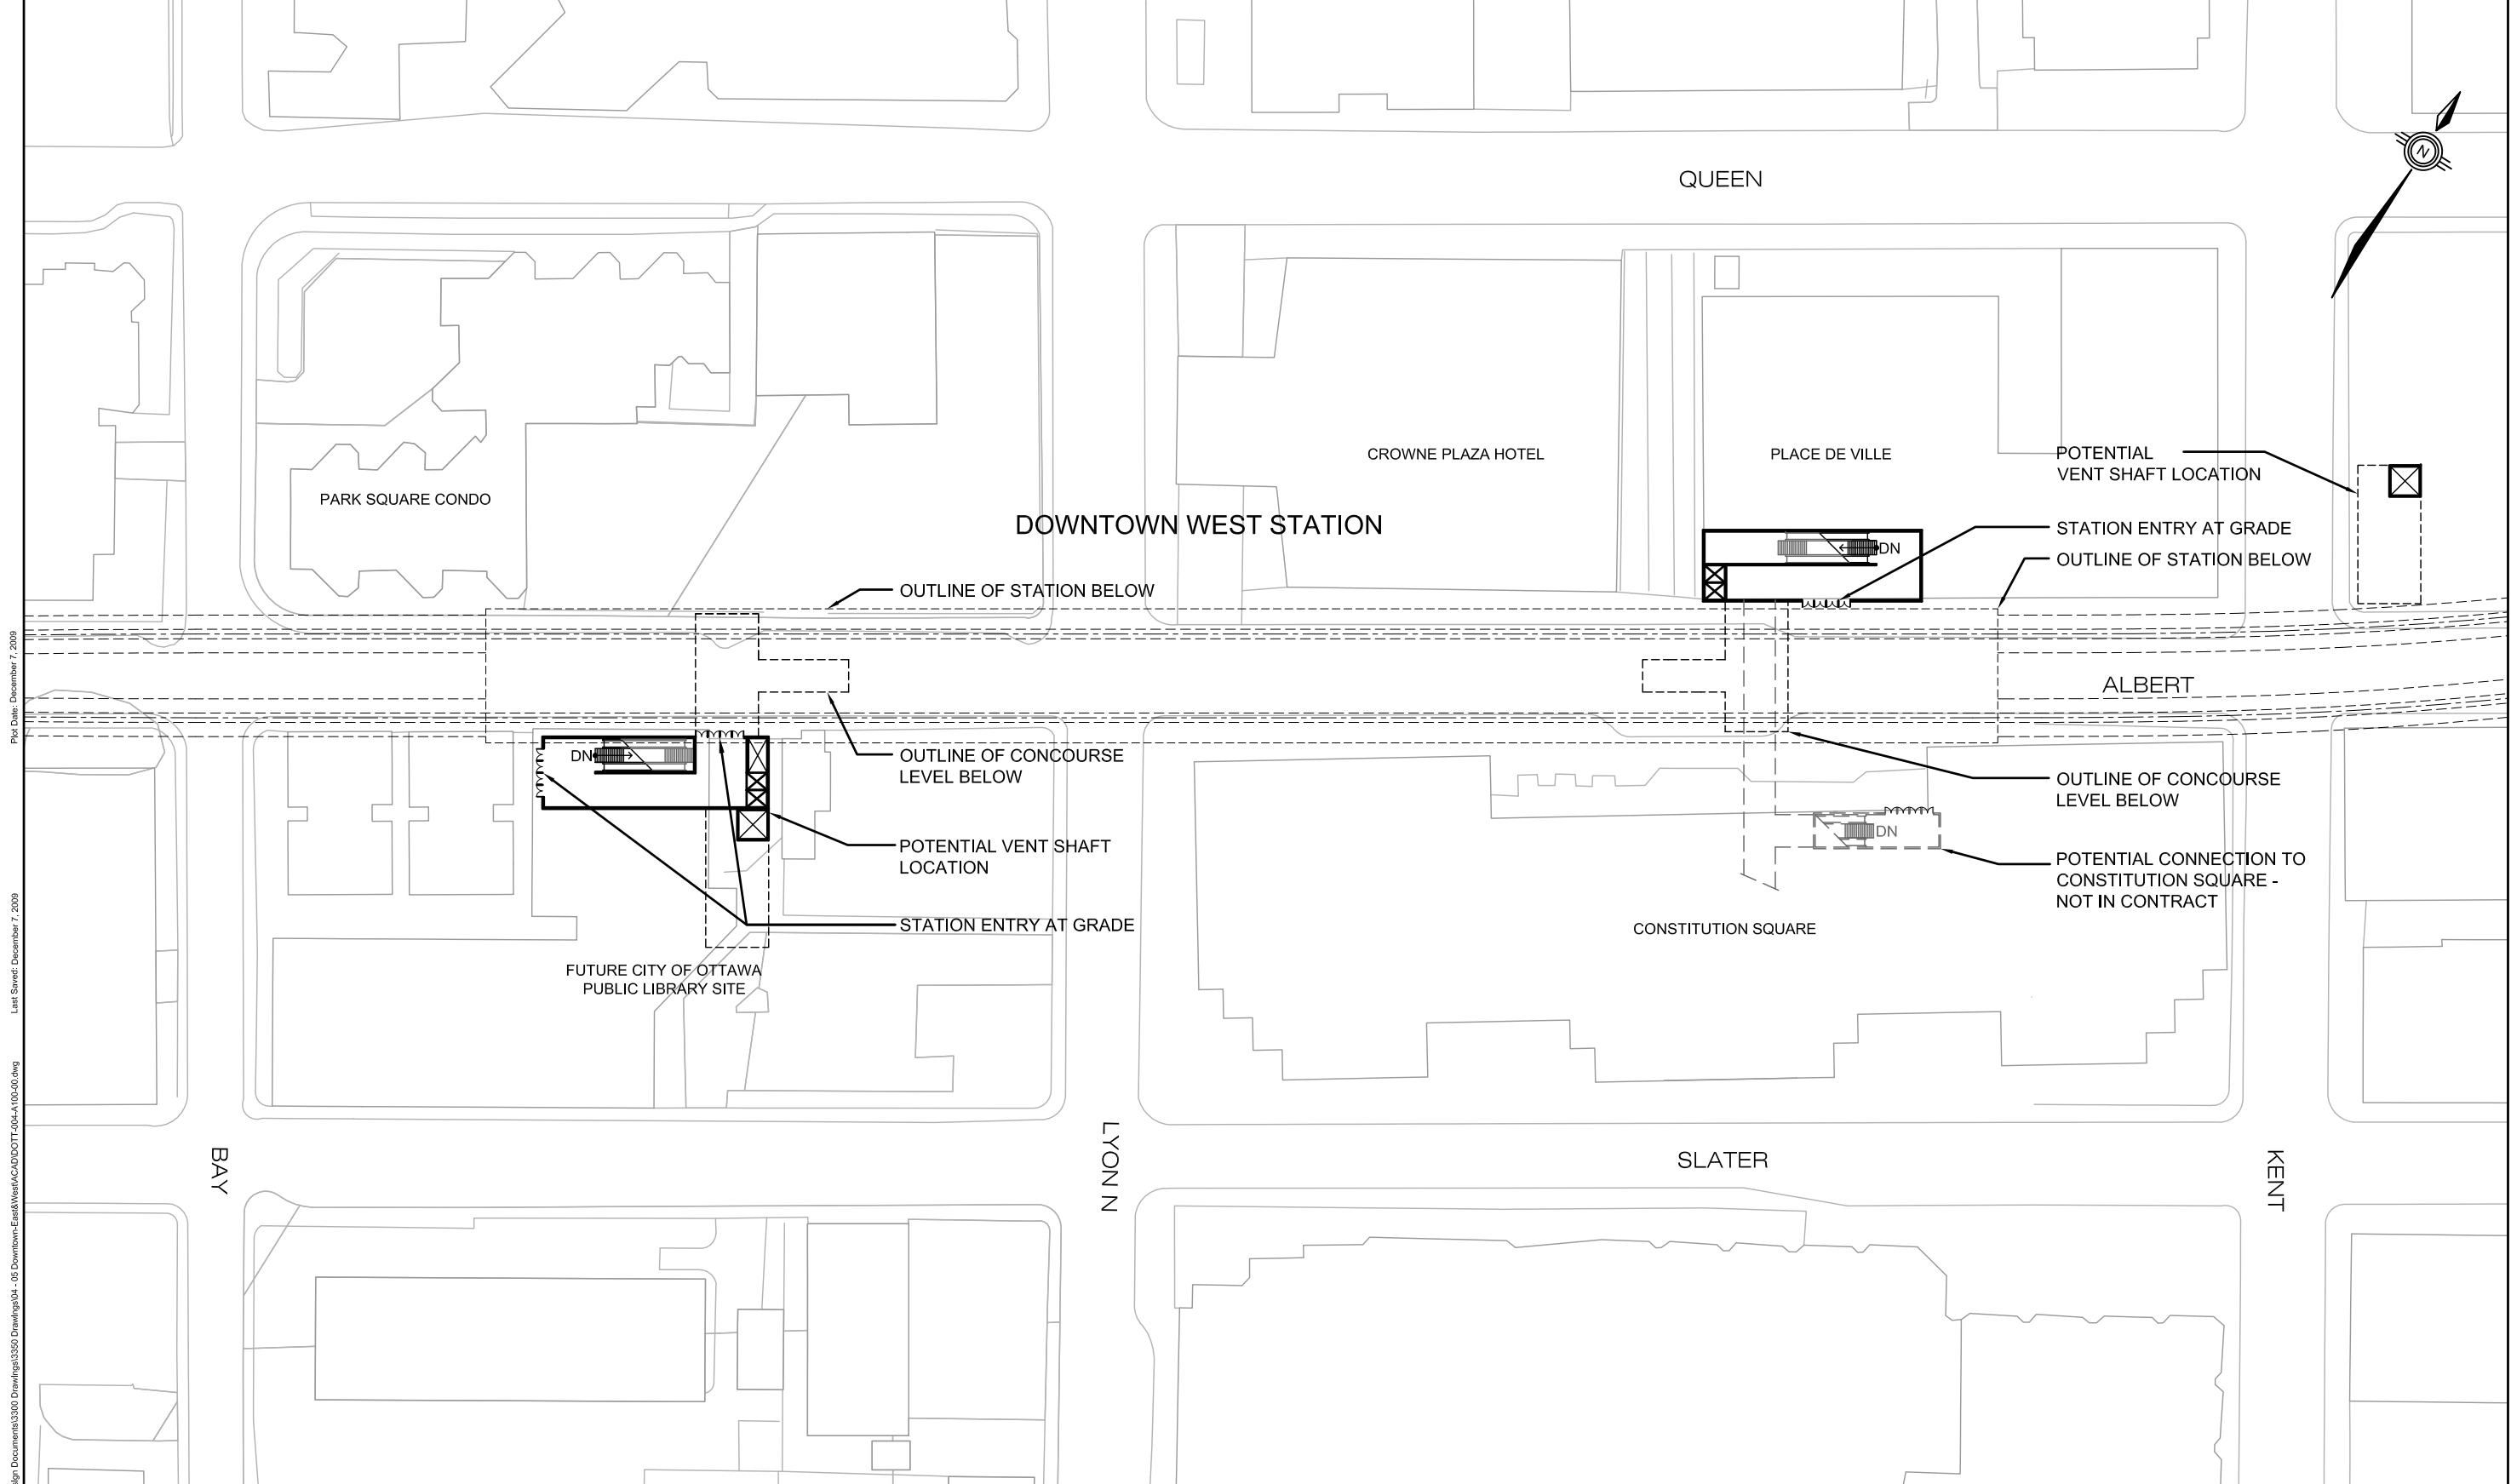

File Name: P:\Projects\_2008\08-116\0000 Design Documents\3300 Drawings\3350 Drawings\04 - 05 Downtown-East&West\AC\DOTT-004-A 100-00.dwg  
Plot Date: December 7, 2009  
Last Saved: December 7, 2009

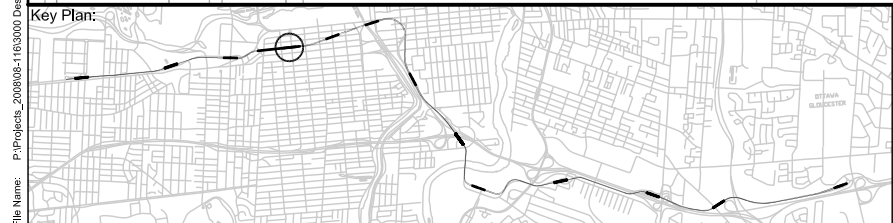


Downtown Ottawa Transit Tunnel  
Tunney's Pasture to Blair Via a Downtown LRT Tunnel

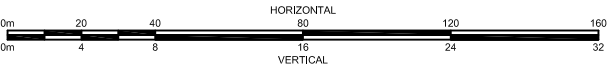


  
grc architects / DAVID S McROBIE ARCHITECTS INC.  
Architects in Joint Venture


|                                                                 |                 |                  |
|-----------------------------------------------------------------|-----------------|------------------|
| Title:<br>DOWNTOWN WEST<br>PLAN<br>GRADE LEVEL<br>DOTT-004-A100 |                 |                  |
| Scale:<br>1:500                                                 | Revision:<br>00 | Sheet:<br>9 - 38 |

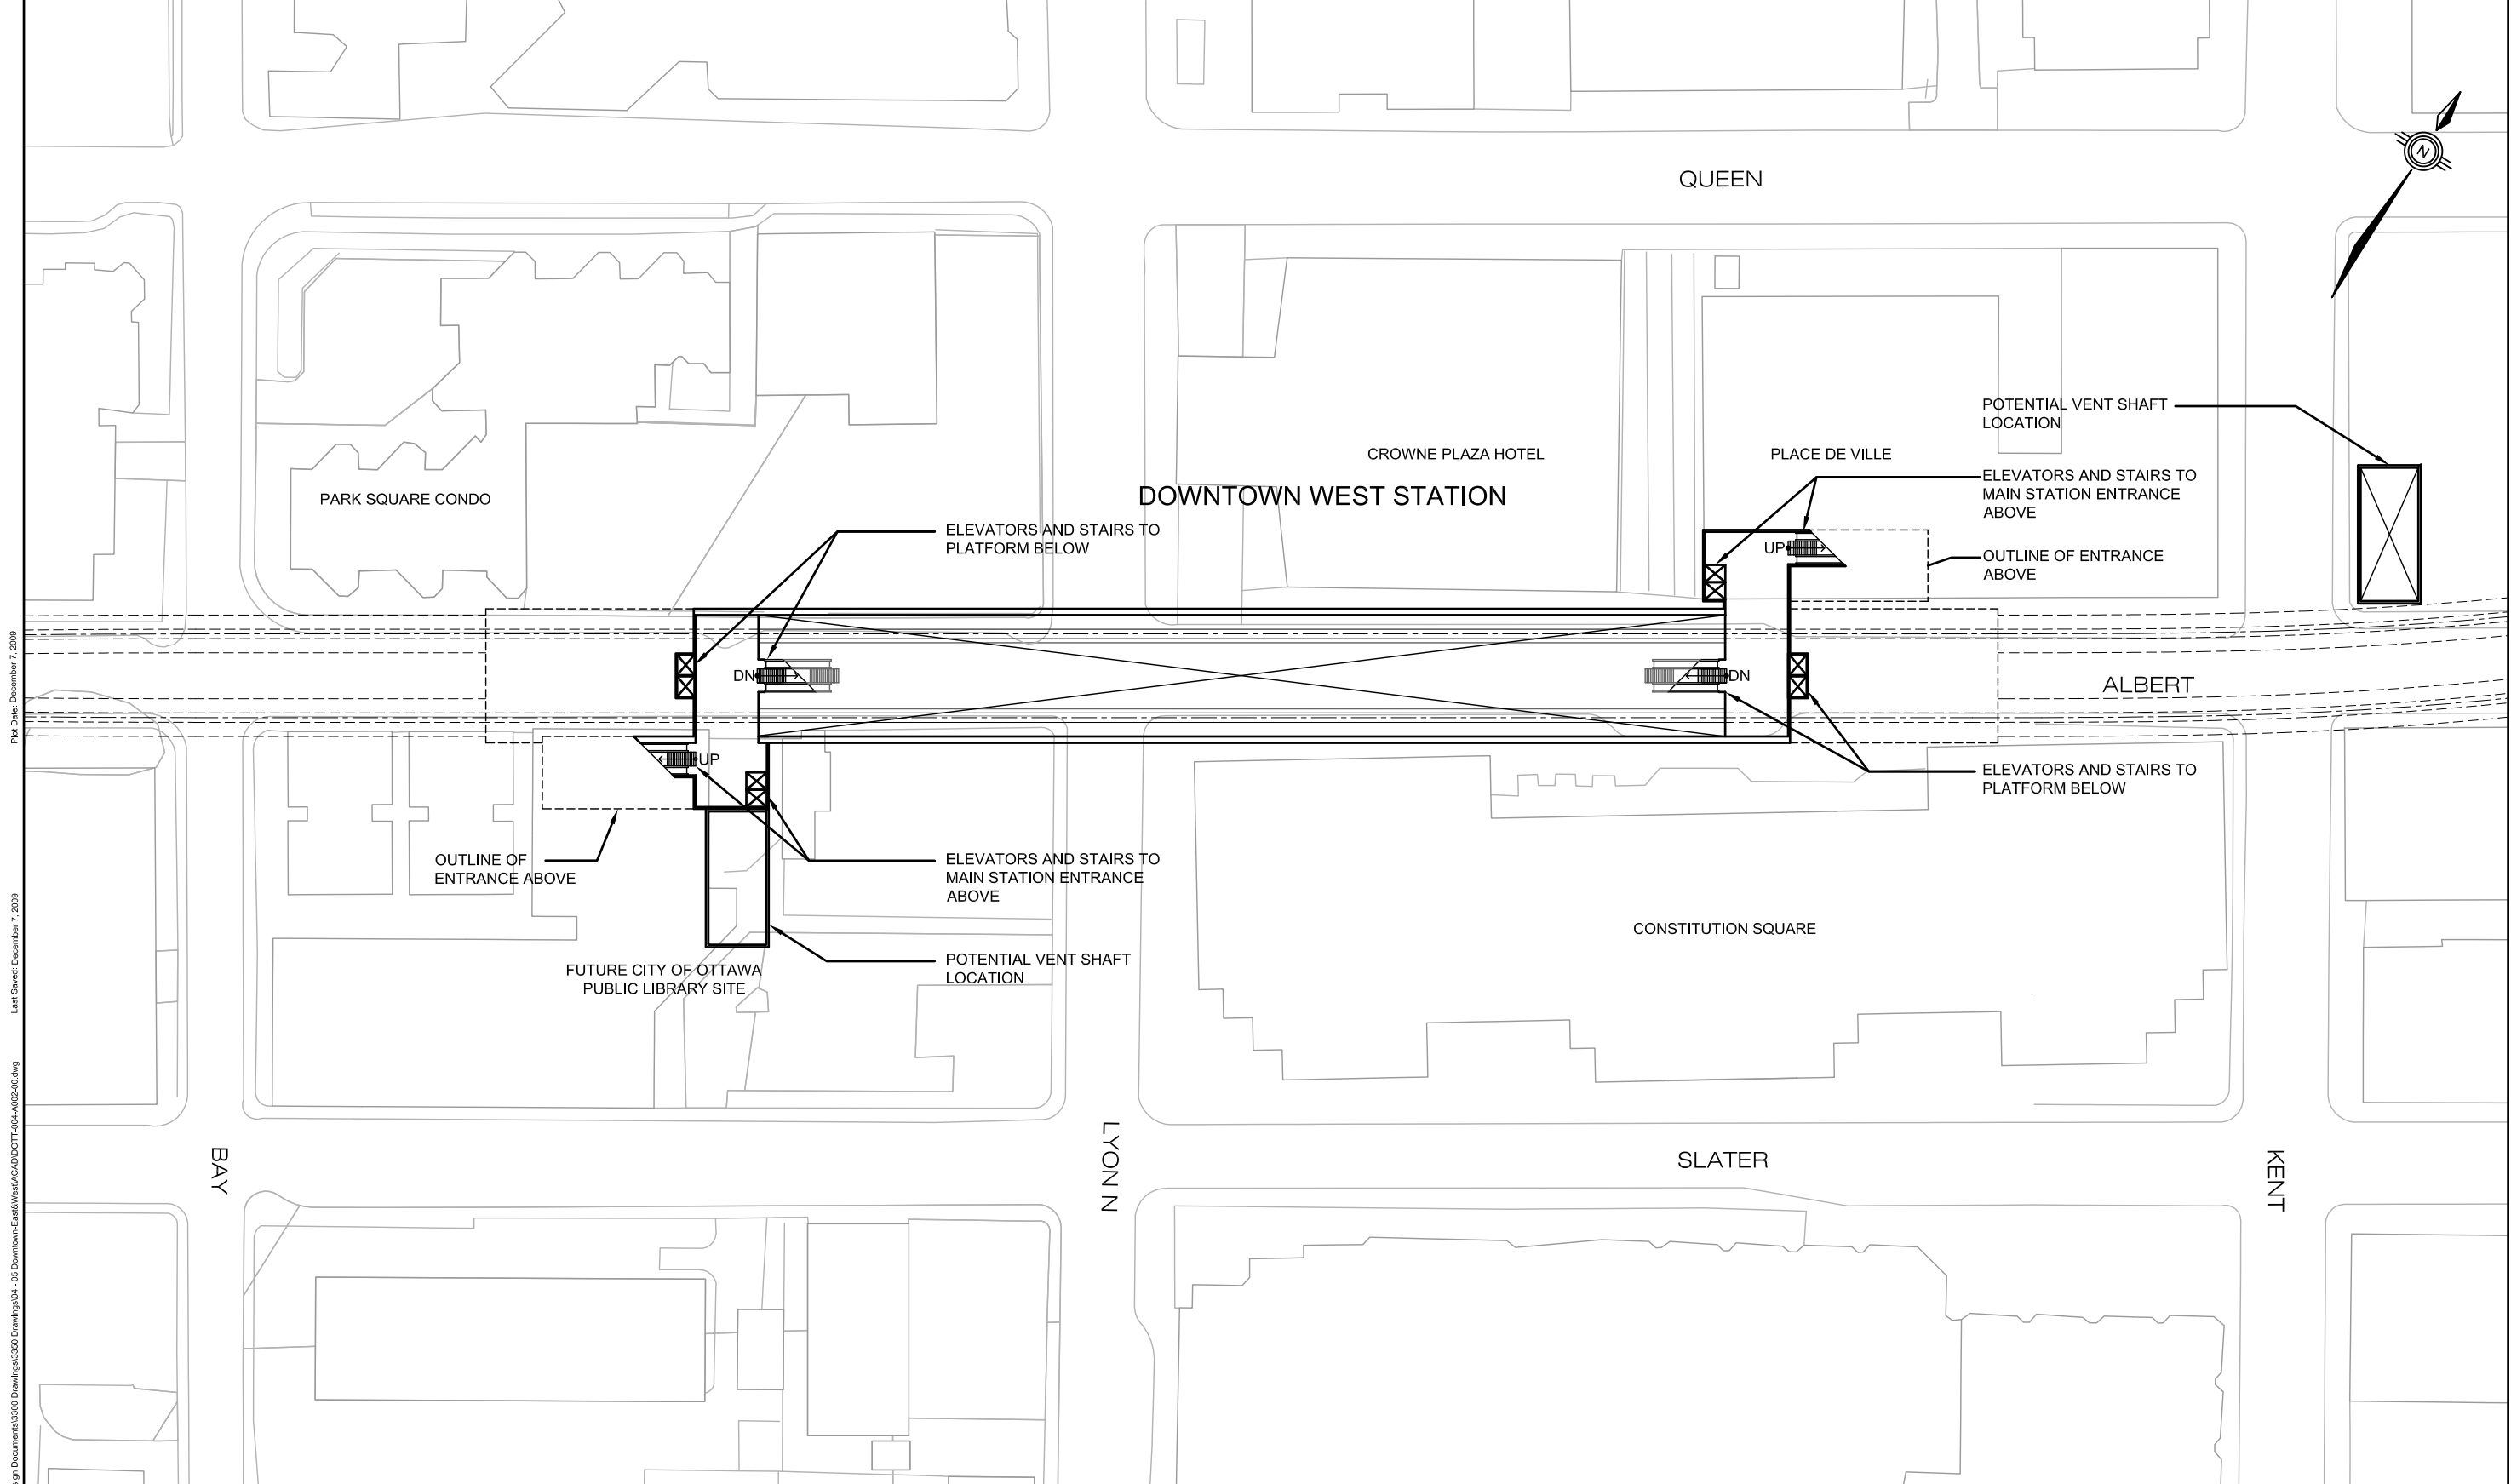

File Name: P:\Projects\_2008\08-116\0000 Design Documents\3300 Drawings\3350 Drawings\04 - 05 Downtown-East&West\AC\DOTT-004-A002-00.dwg  
Plot Date: December 7, 2009  
Last Saved: December 7, 2009

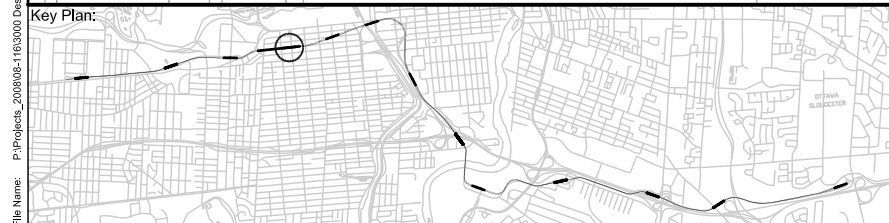


**Downtown Ottawa Transit Tunnel**  
Tunney's Pasture to Blair Via a Downtown LRT Tunnel

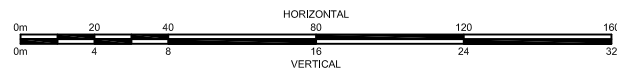


  
grc architects / DAVID S McROBIE ARCHITECTS INC.  
Architects in Joint Venture


|                                                                     |                 |                  |
|---------------------------------------------------------------------|-----------------|------------------|
| Title:<br>DOWNTOWN WEST<br>PLAN<br>CONCOURSE LEVEL<br>DOTT-004-A002 |                 |                  |
| Scale:<br>1:500                                                     | Revision:<br>00 | Sheet:<br>9 - 39 |

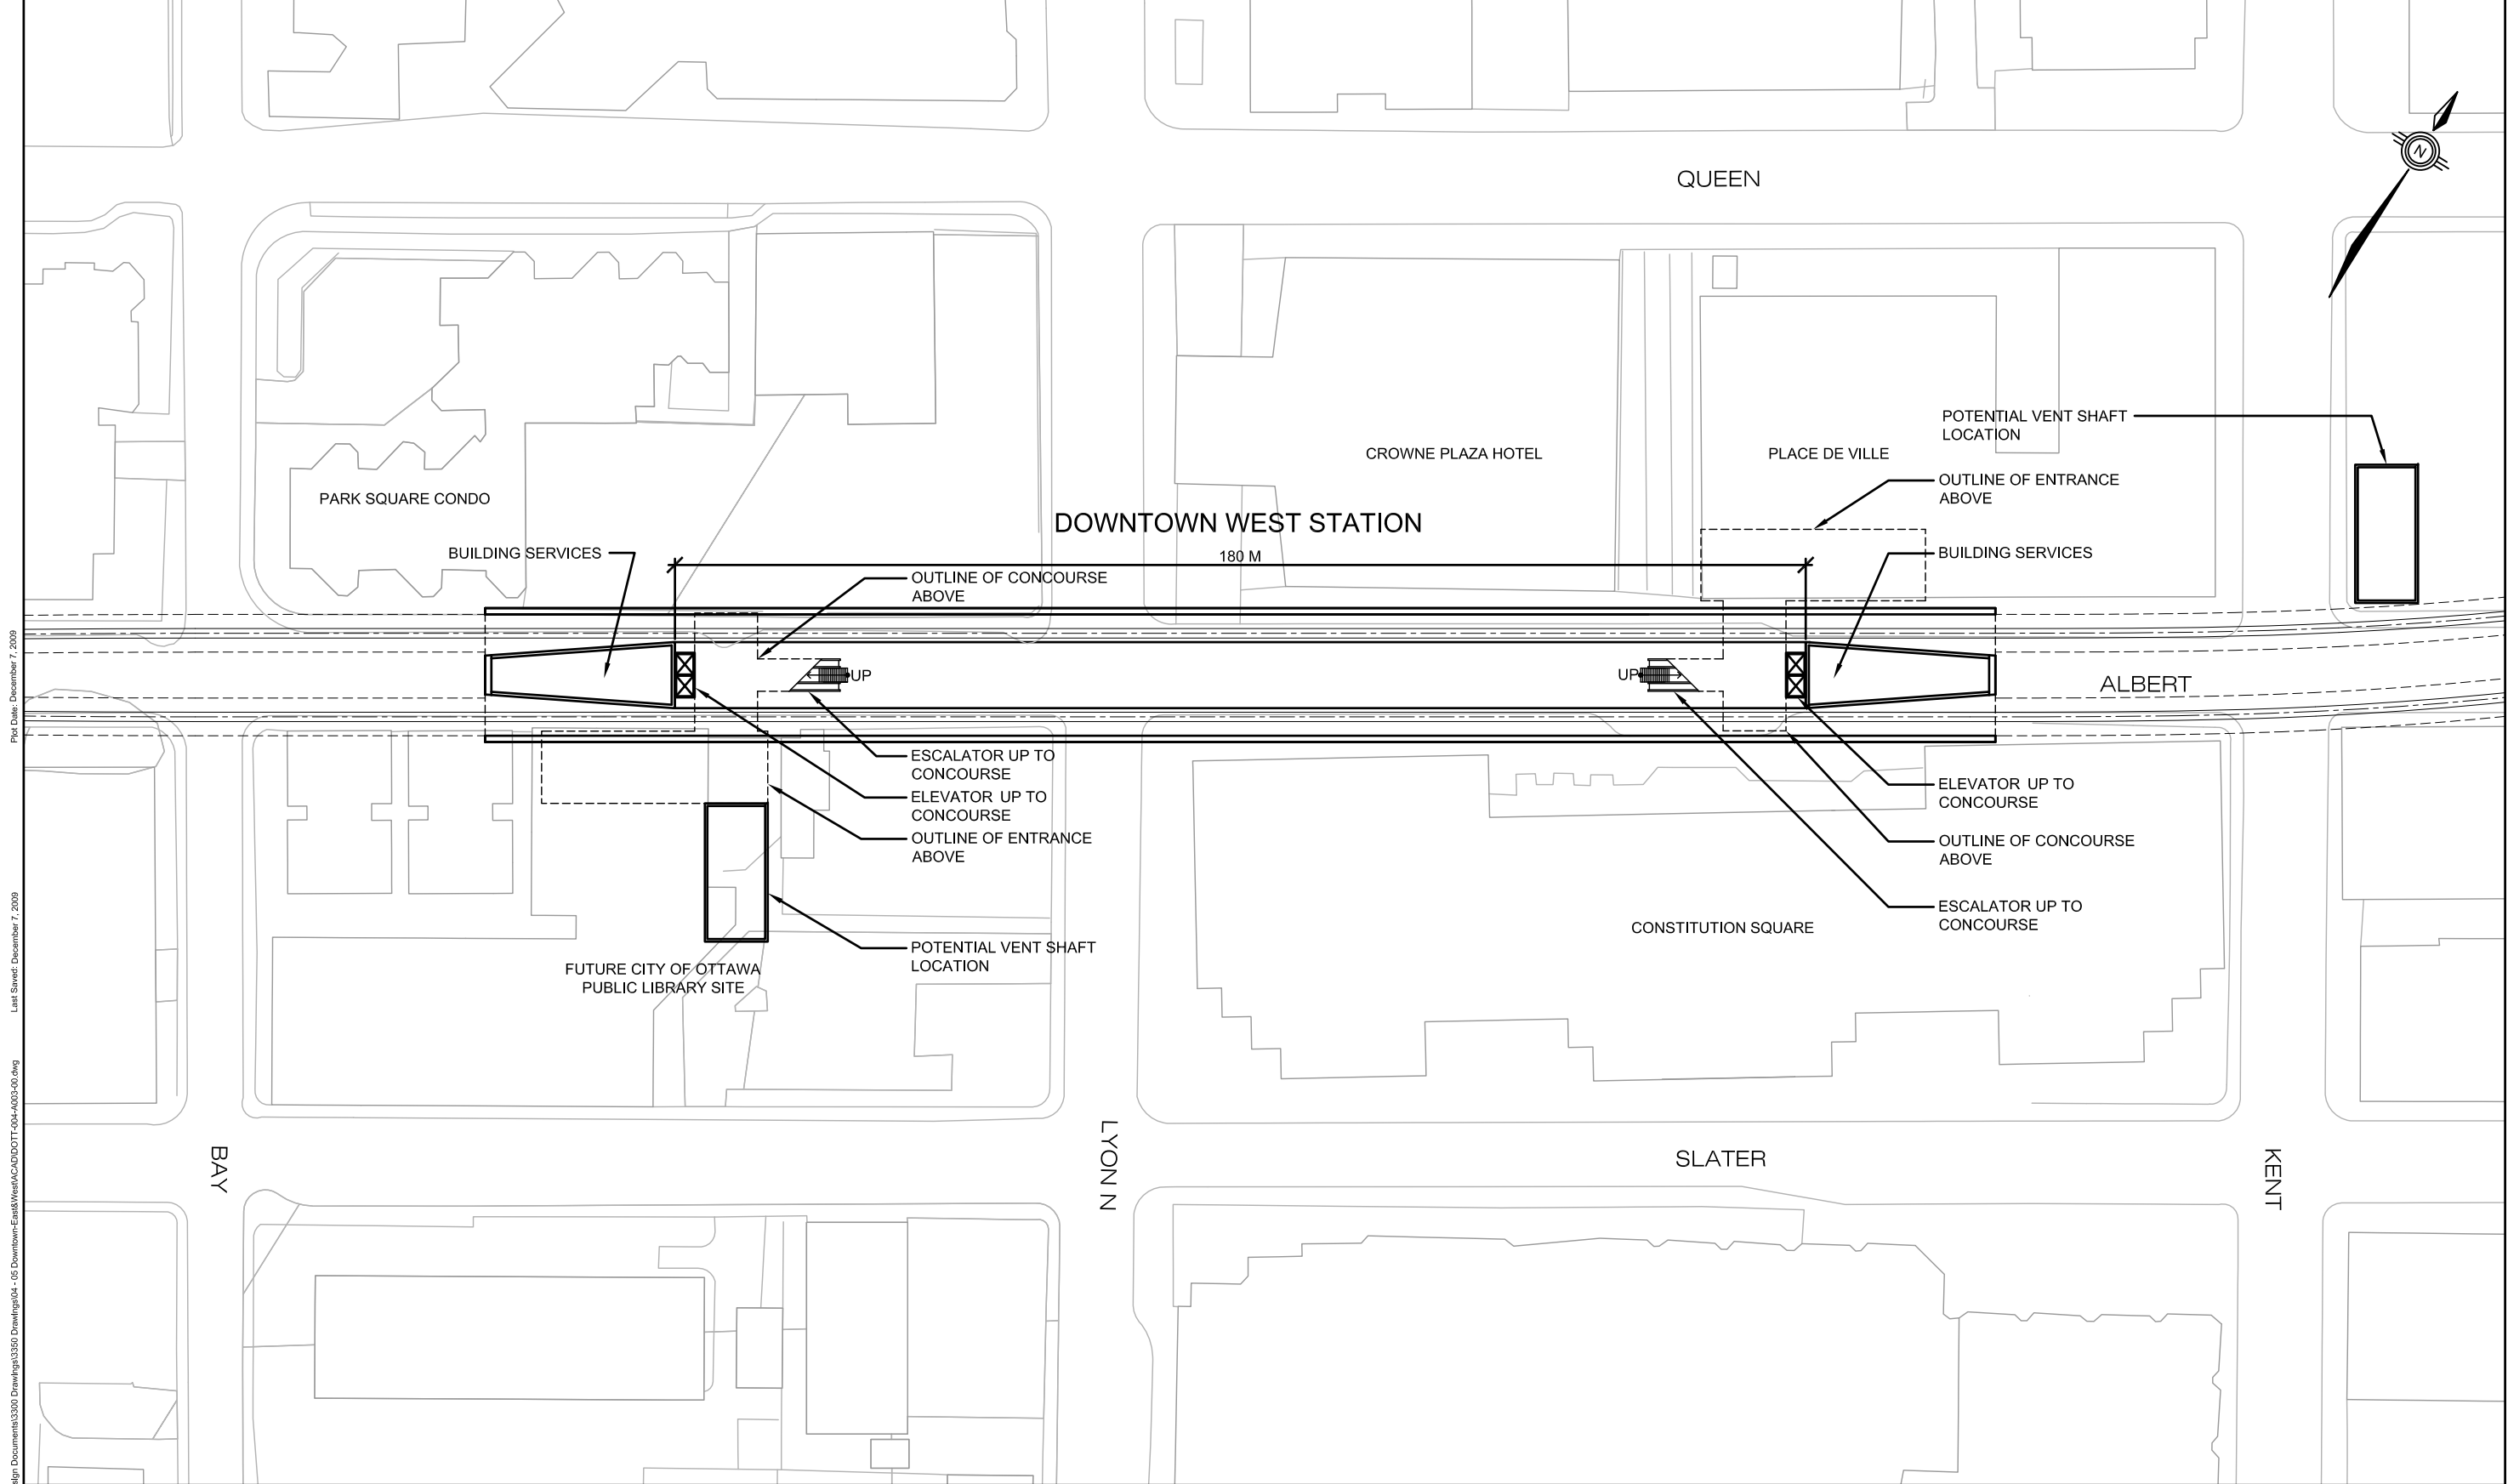

File Name: P:\projects\_2008\06-116\0000 Design Documents\3300 Drawings\3350 Drawings\04 - 06 Downtown-East&West\AC\DOTT-004-A003-00.dwg  
Plot Date: December 7, 2009  
Last Saved: December 7, 2009

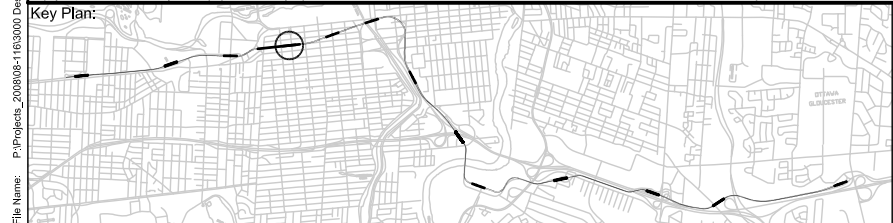



Downtown Ottawa Transit Tunnel  
Tunney's Pasture to Blair Via a Downtown LRT Tunnel

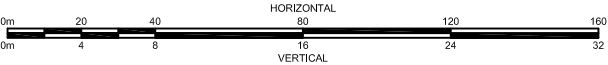




grc architects / DAVID S McROBIE ARCHITECTS INC.  
Architects in Joint Venture

|                                                                    |                 |                  |
|--------------------------------------------------------------------|-----------------|------------------|
| Title:<br>DOWNTOWN WEST<br>PLAN<br>PLATFORM LEVEL<br>DOTT-004-A003 |                 |                  |
| Scale:<br>1:500                                                    | Revision:<br>00 | Sheet:<br>9 - 40 |

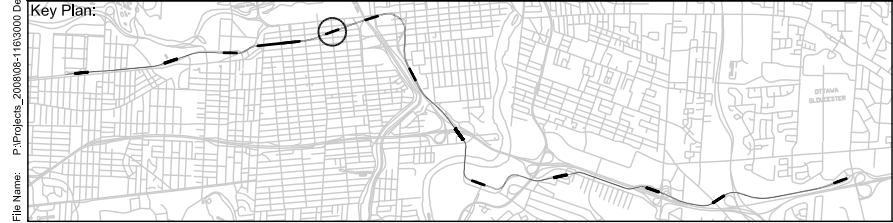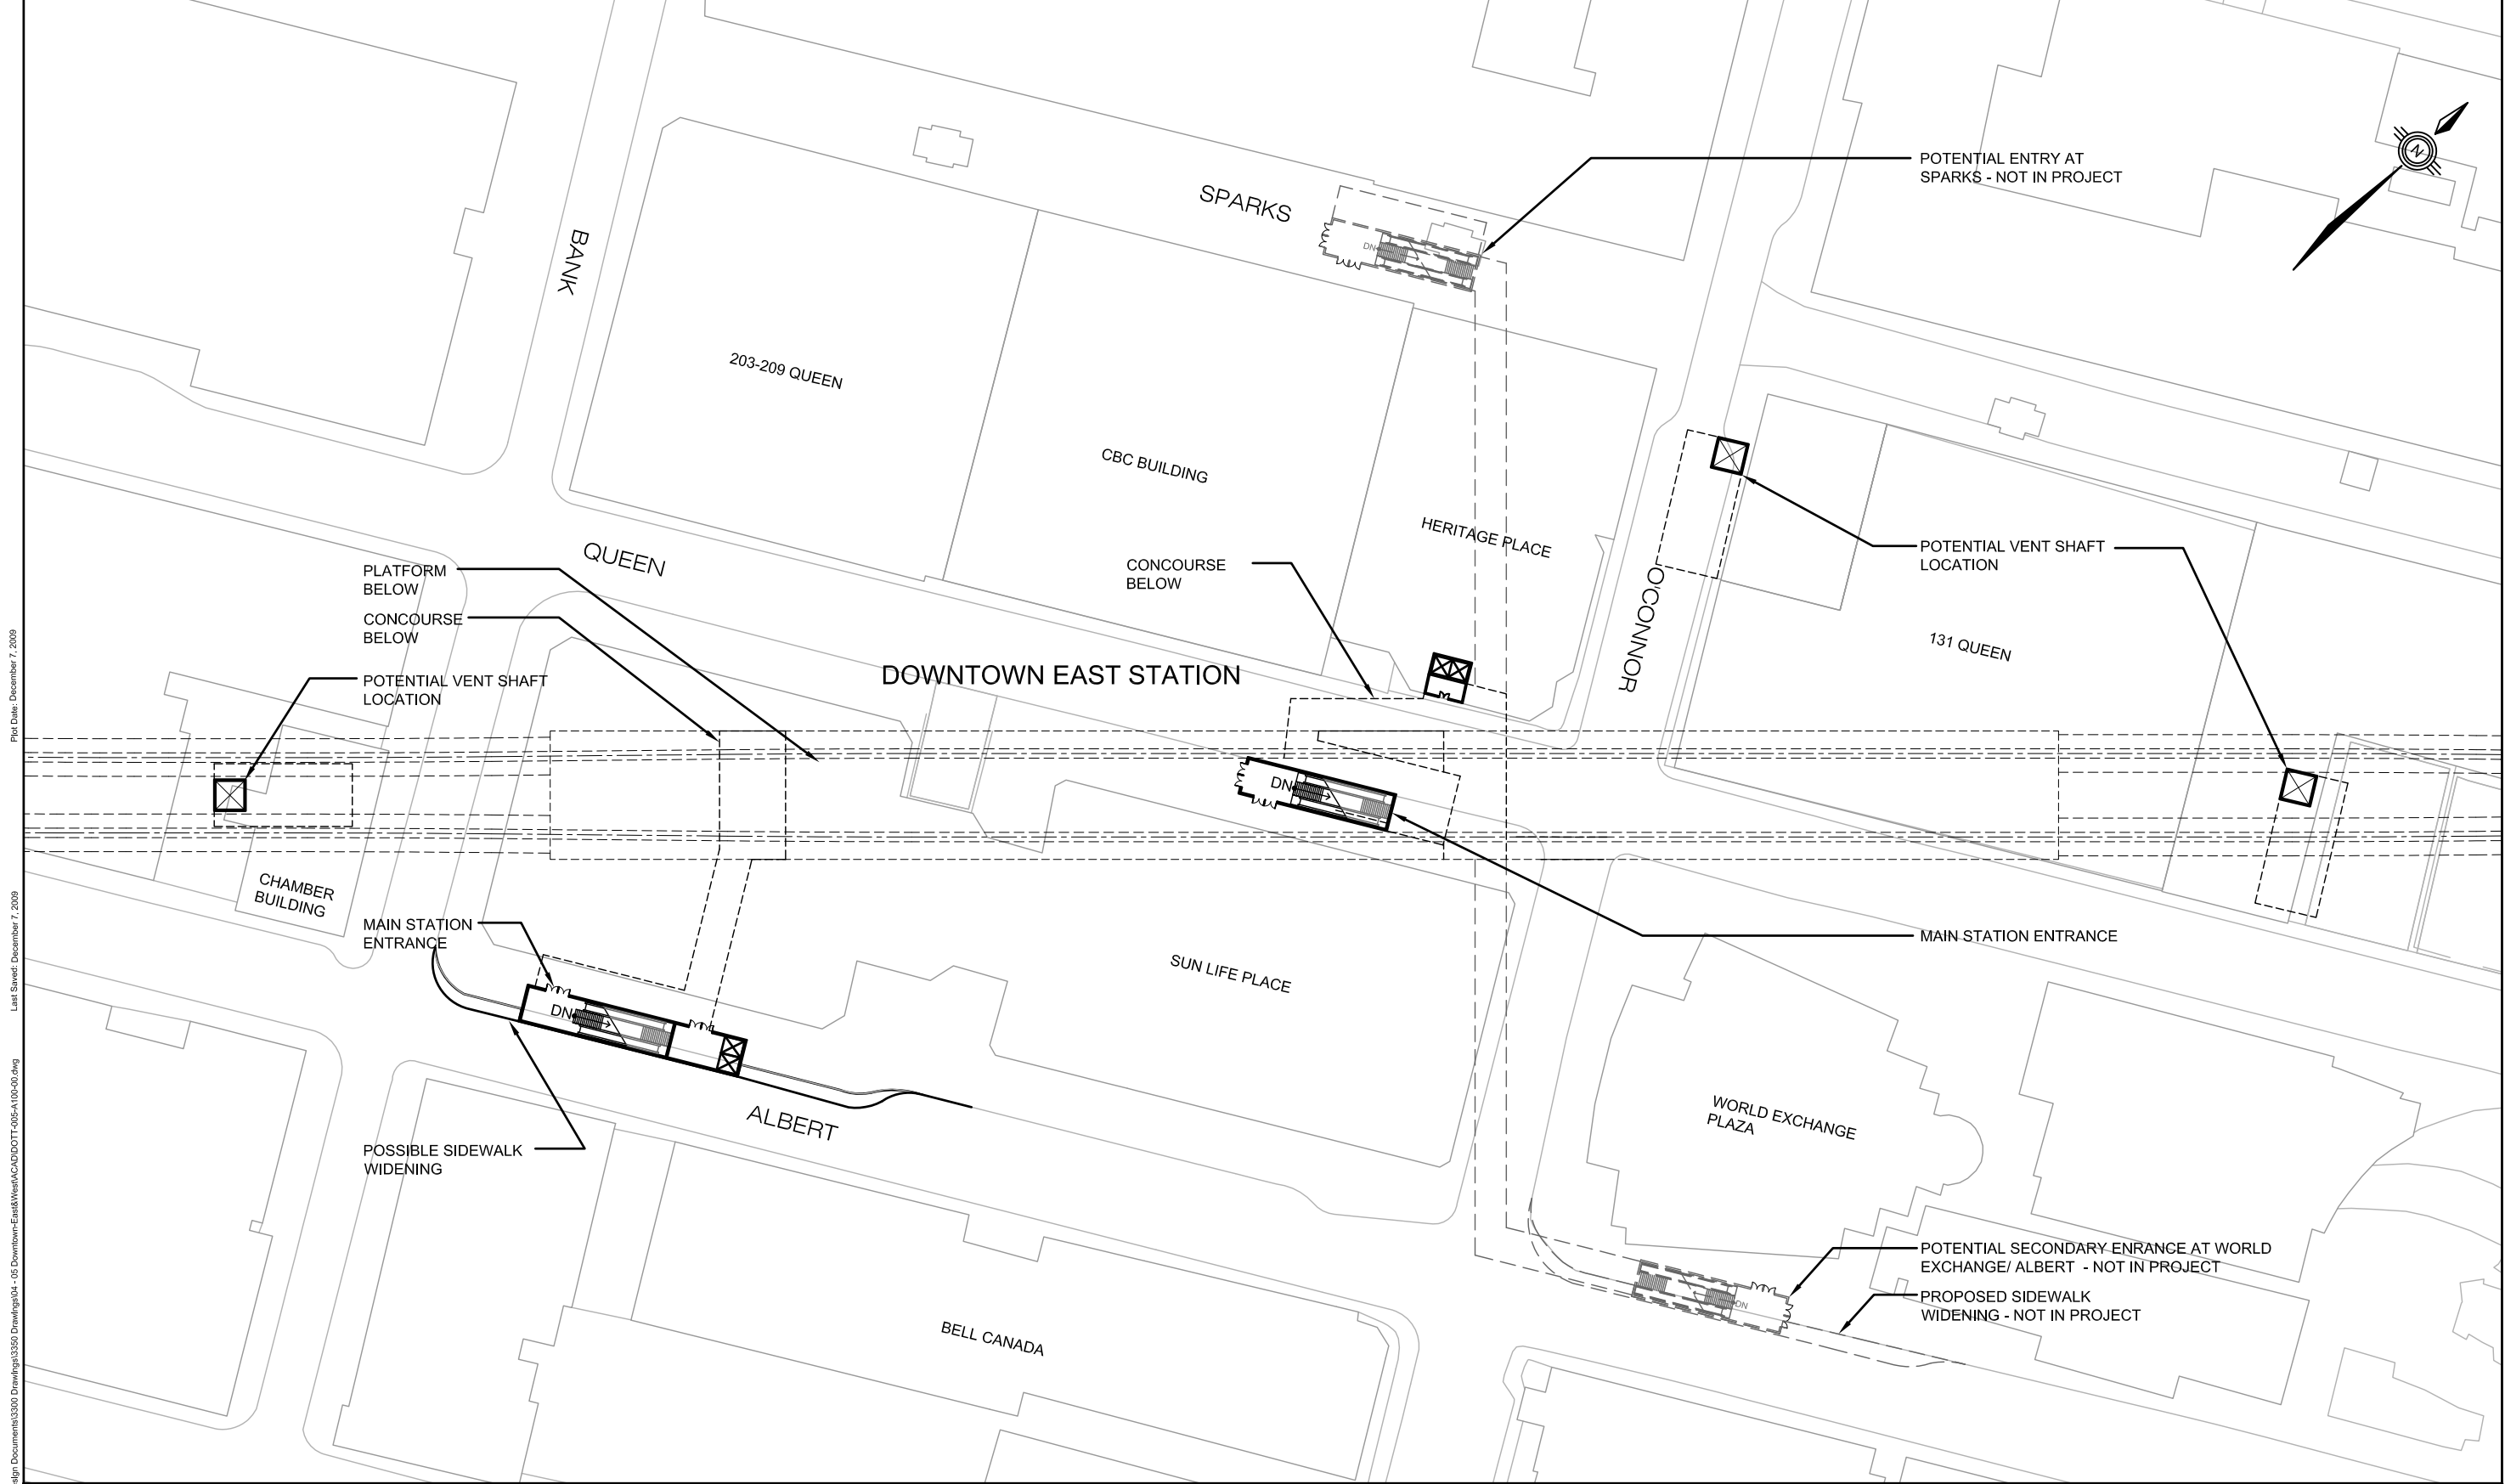


# Downtown Ottawa Transit Tunnel

## Tunney's Pasture to Blair Via a Downtown LRT Tunnel

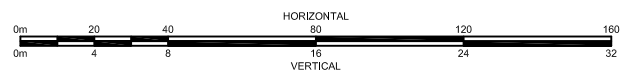

|                                                                 |                 |                  |
|-----------------------------------------------------------------|-----------------|------------------|
| Title:<br>DOWNTOWN EAST<br>PLAN<br>GRADE LEVEL<br>DOTT-005-A100 |                 |                  |
| Scale:<br>1:500                                                 | Revision:<br>00 | Sheet:<br>9 - 41 |

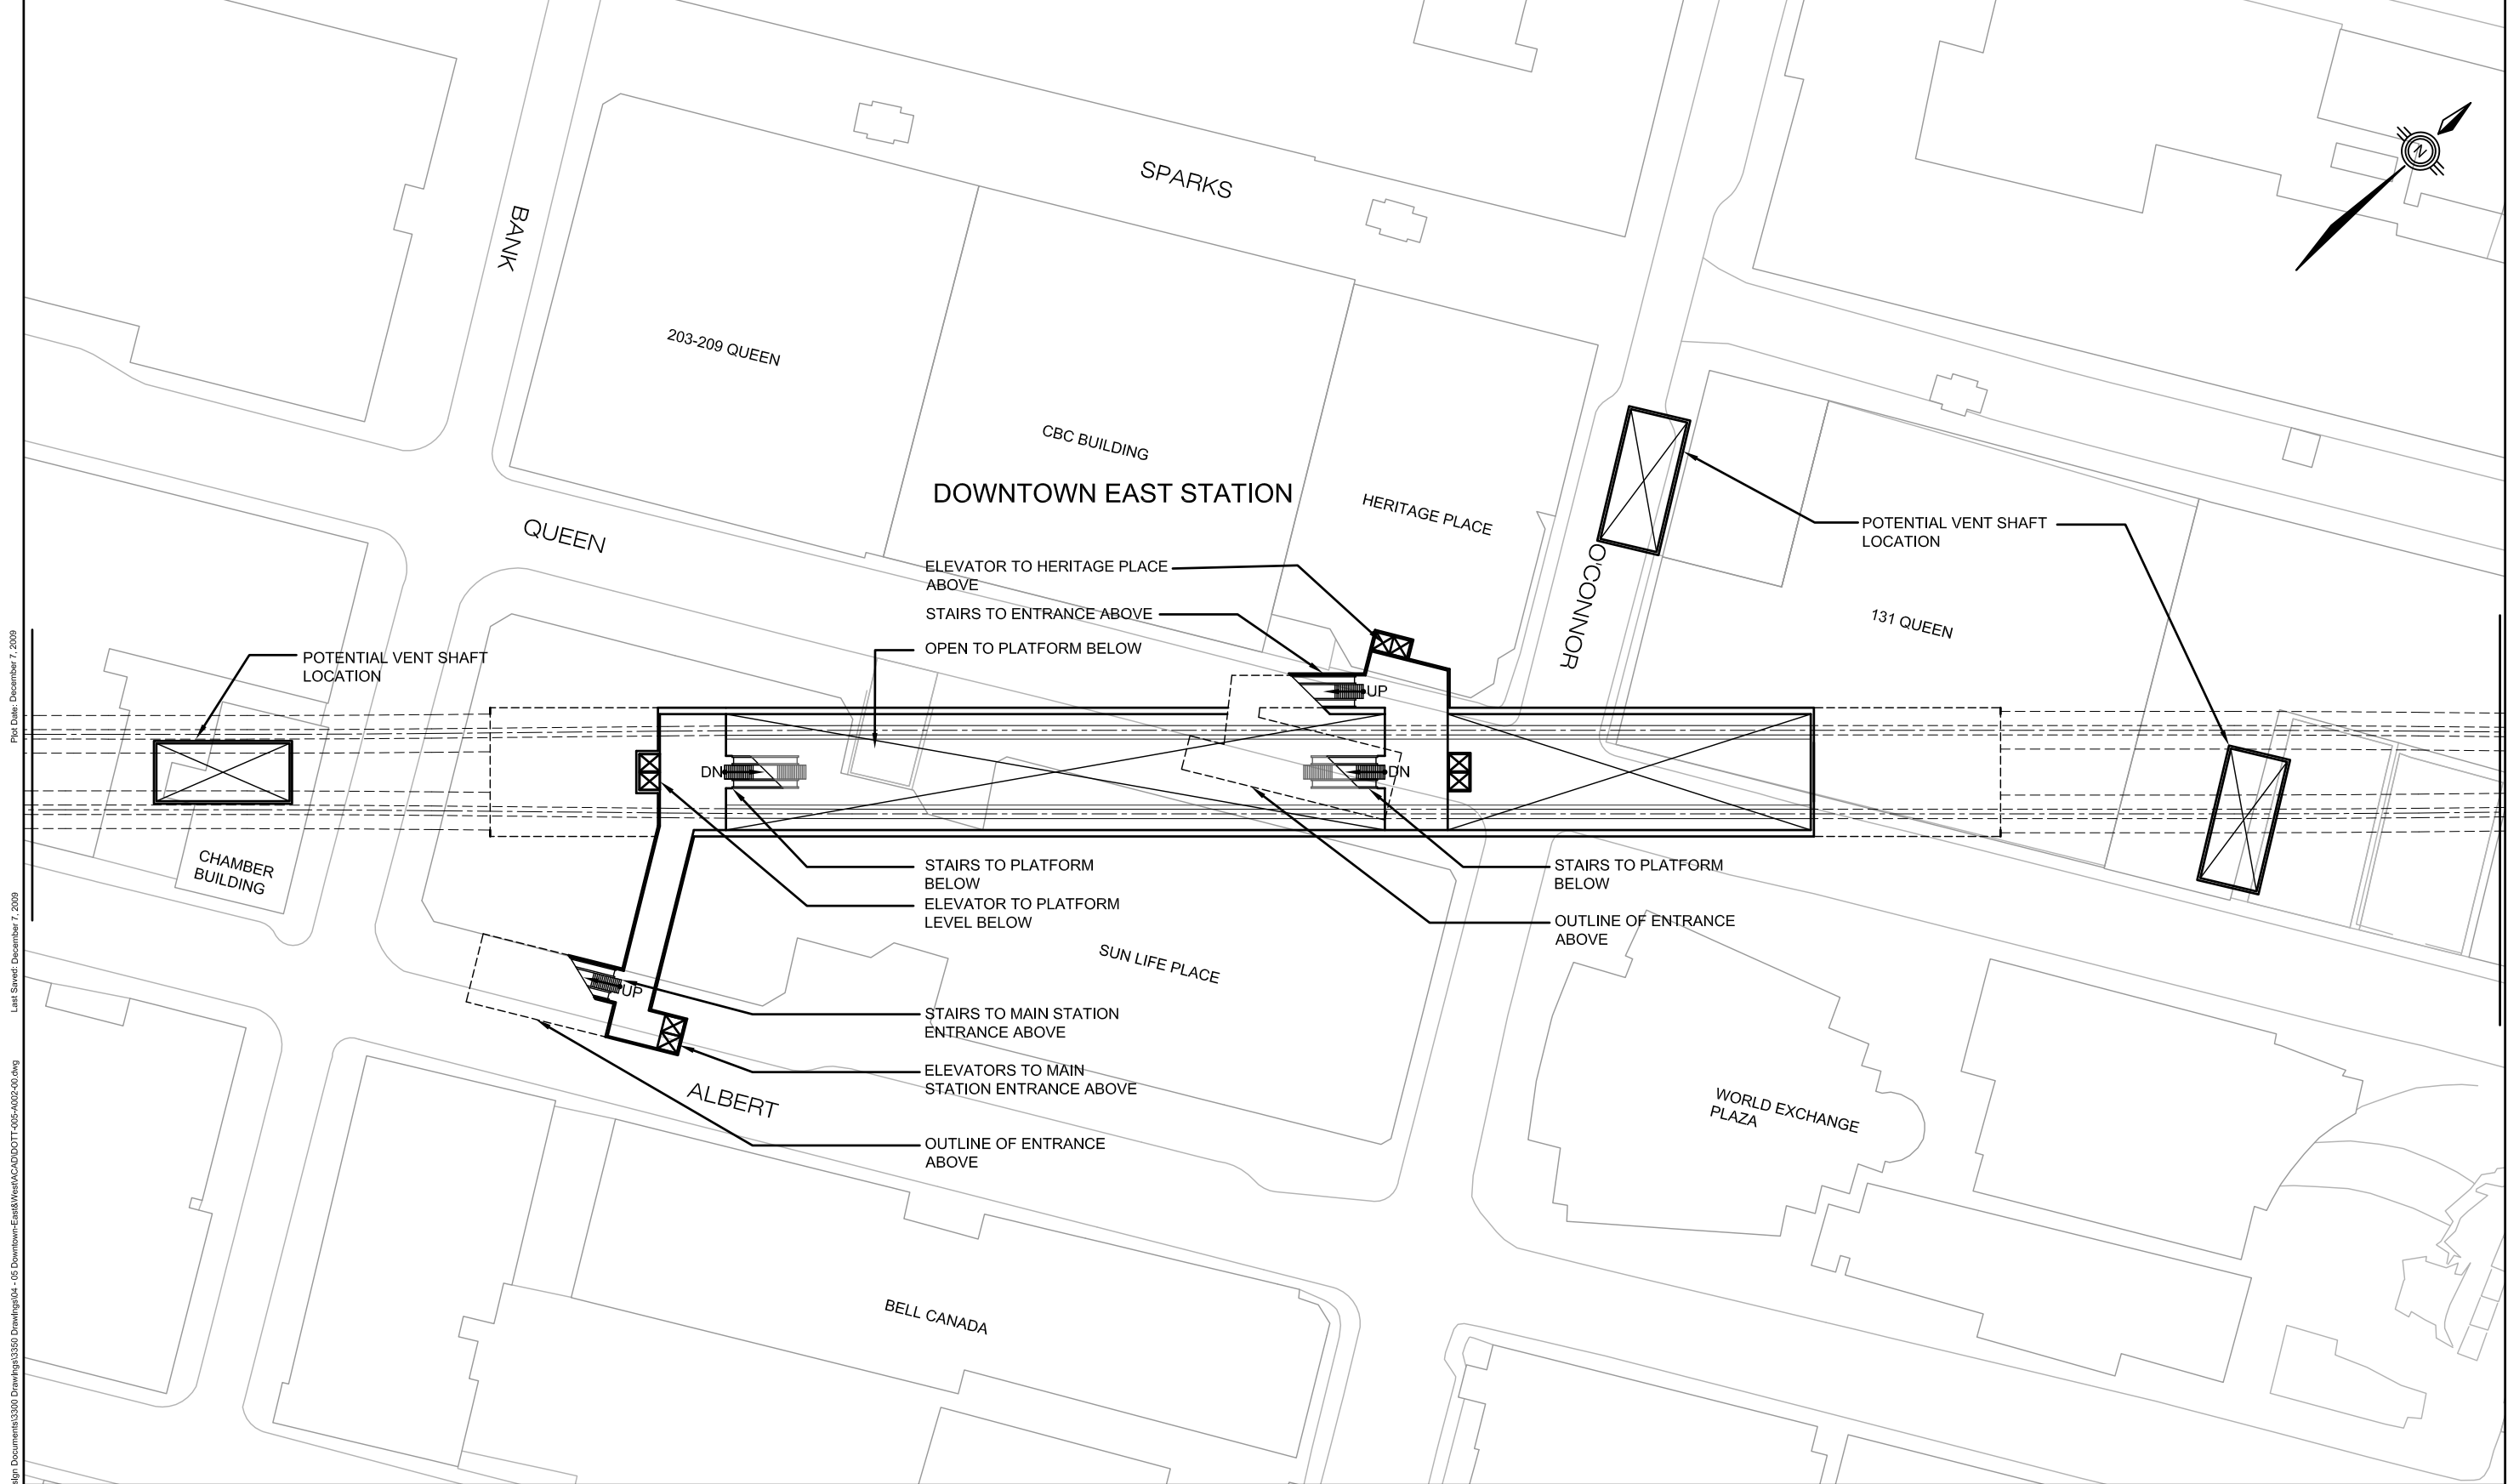


File Name: P:\Projects\_2008\08-116\0000 Design Documents\3300 Drawings\3300 Drawings\04 - 06 Downtown-East\West\AC\ADOTT-005-A002-00.dwg  
Last Saved: December 7, 2009  
Plot Date: December 7, 2009




# Downtown Ottawa Transit Tunnel

## Tunney's Pasture to Blair Via a Downtown LRT Tunnel

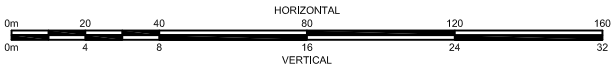


|                                                                     |                 |                  |
|---------------------------------------------------------------------|-----------------|------------------|
| Title:<br>DOWNTOWN EAST<br>PLAN<br>CONCOURSE LEVEL<br>DOTT-005-A002 |                 |                  |
| Scale:<br>1:500                                                     | Revision:<br>00 | Sheet:<br>9 - 42 |

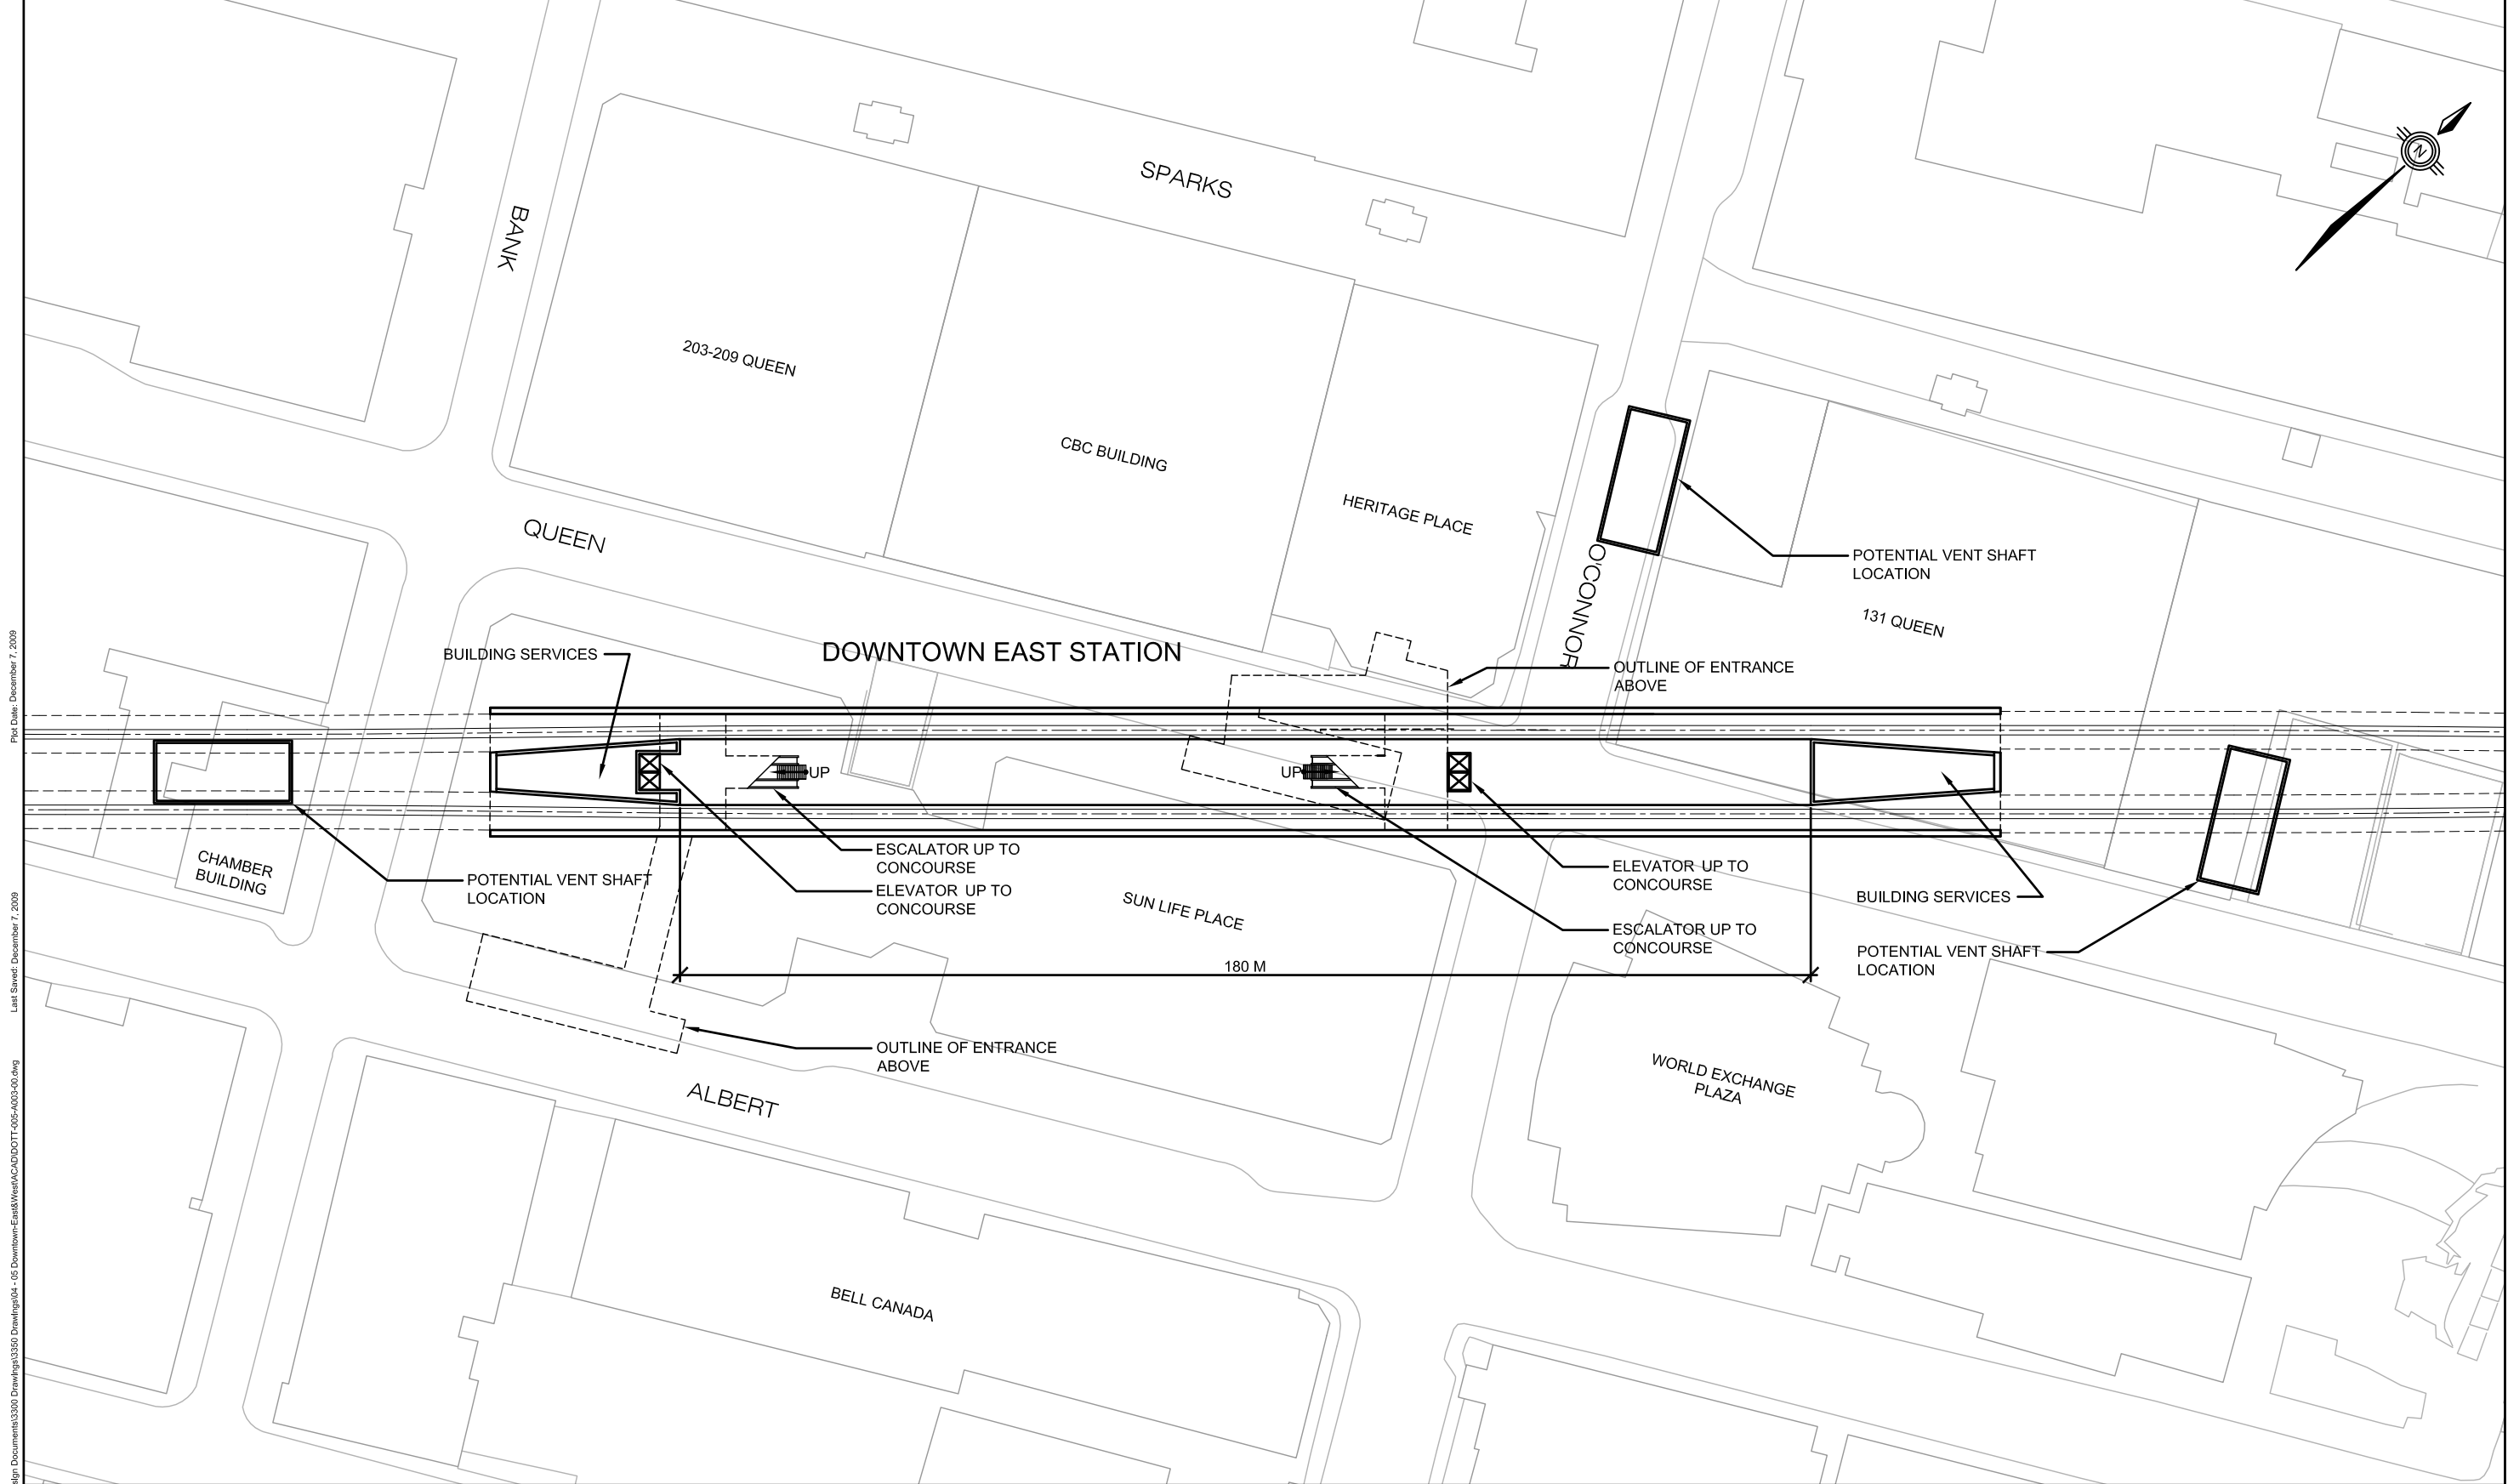

Plot Date: December 7, 2009  
Last Saved: December 7, 2009  
File Name: P:\projects\_2008\08-116\0000 Design Documents\3300 Drawings\3300 Drawing\04 - 06 Downtown-East&West\ACAD\DOTT-005-A003-00.dwg




Downtown Ottawa Transit Tunnel  
Tunney's Pasture to Blair Via a Downtown LRT Tunnel

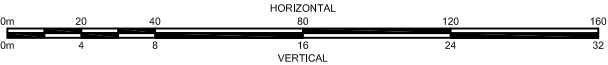


  
grc architects / DAVID S McROBIE ARCHITECTS INC.  
Architects in Joint Venture

|                                                                    |                 |                  |
|--------------------------------------------------------------------|-----------------|------------------|
| Title:<br>DOWNTOWN EAST<br>PLAN<br>PLATFORM LEVEL<br>DOTT-005-A003 |                 |                  |
| Scale:<br>1:500                                                    | Revision:<br>00 | Sheet:<br>9 - 43 |

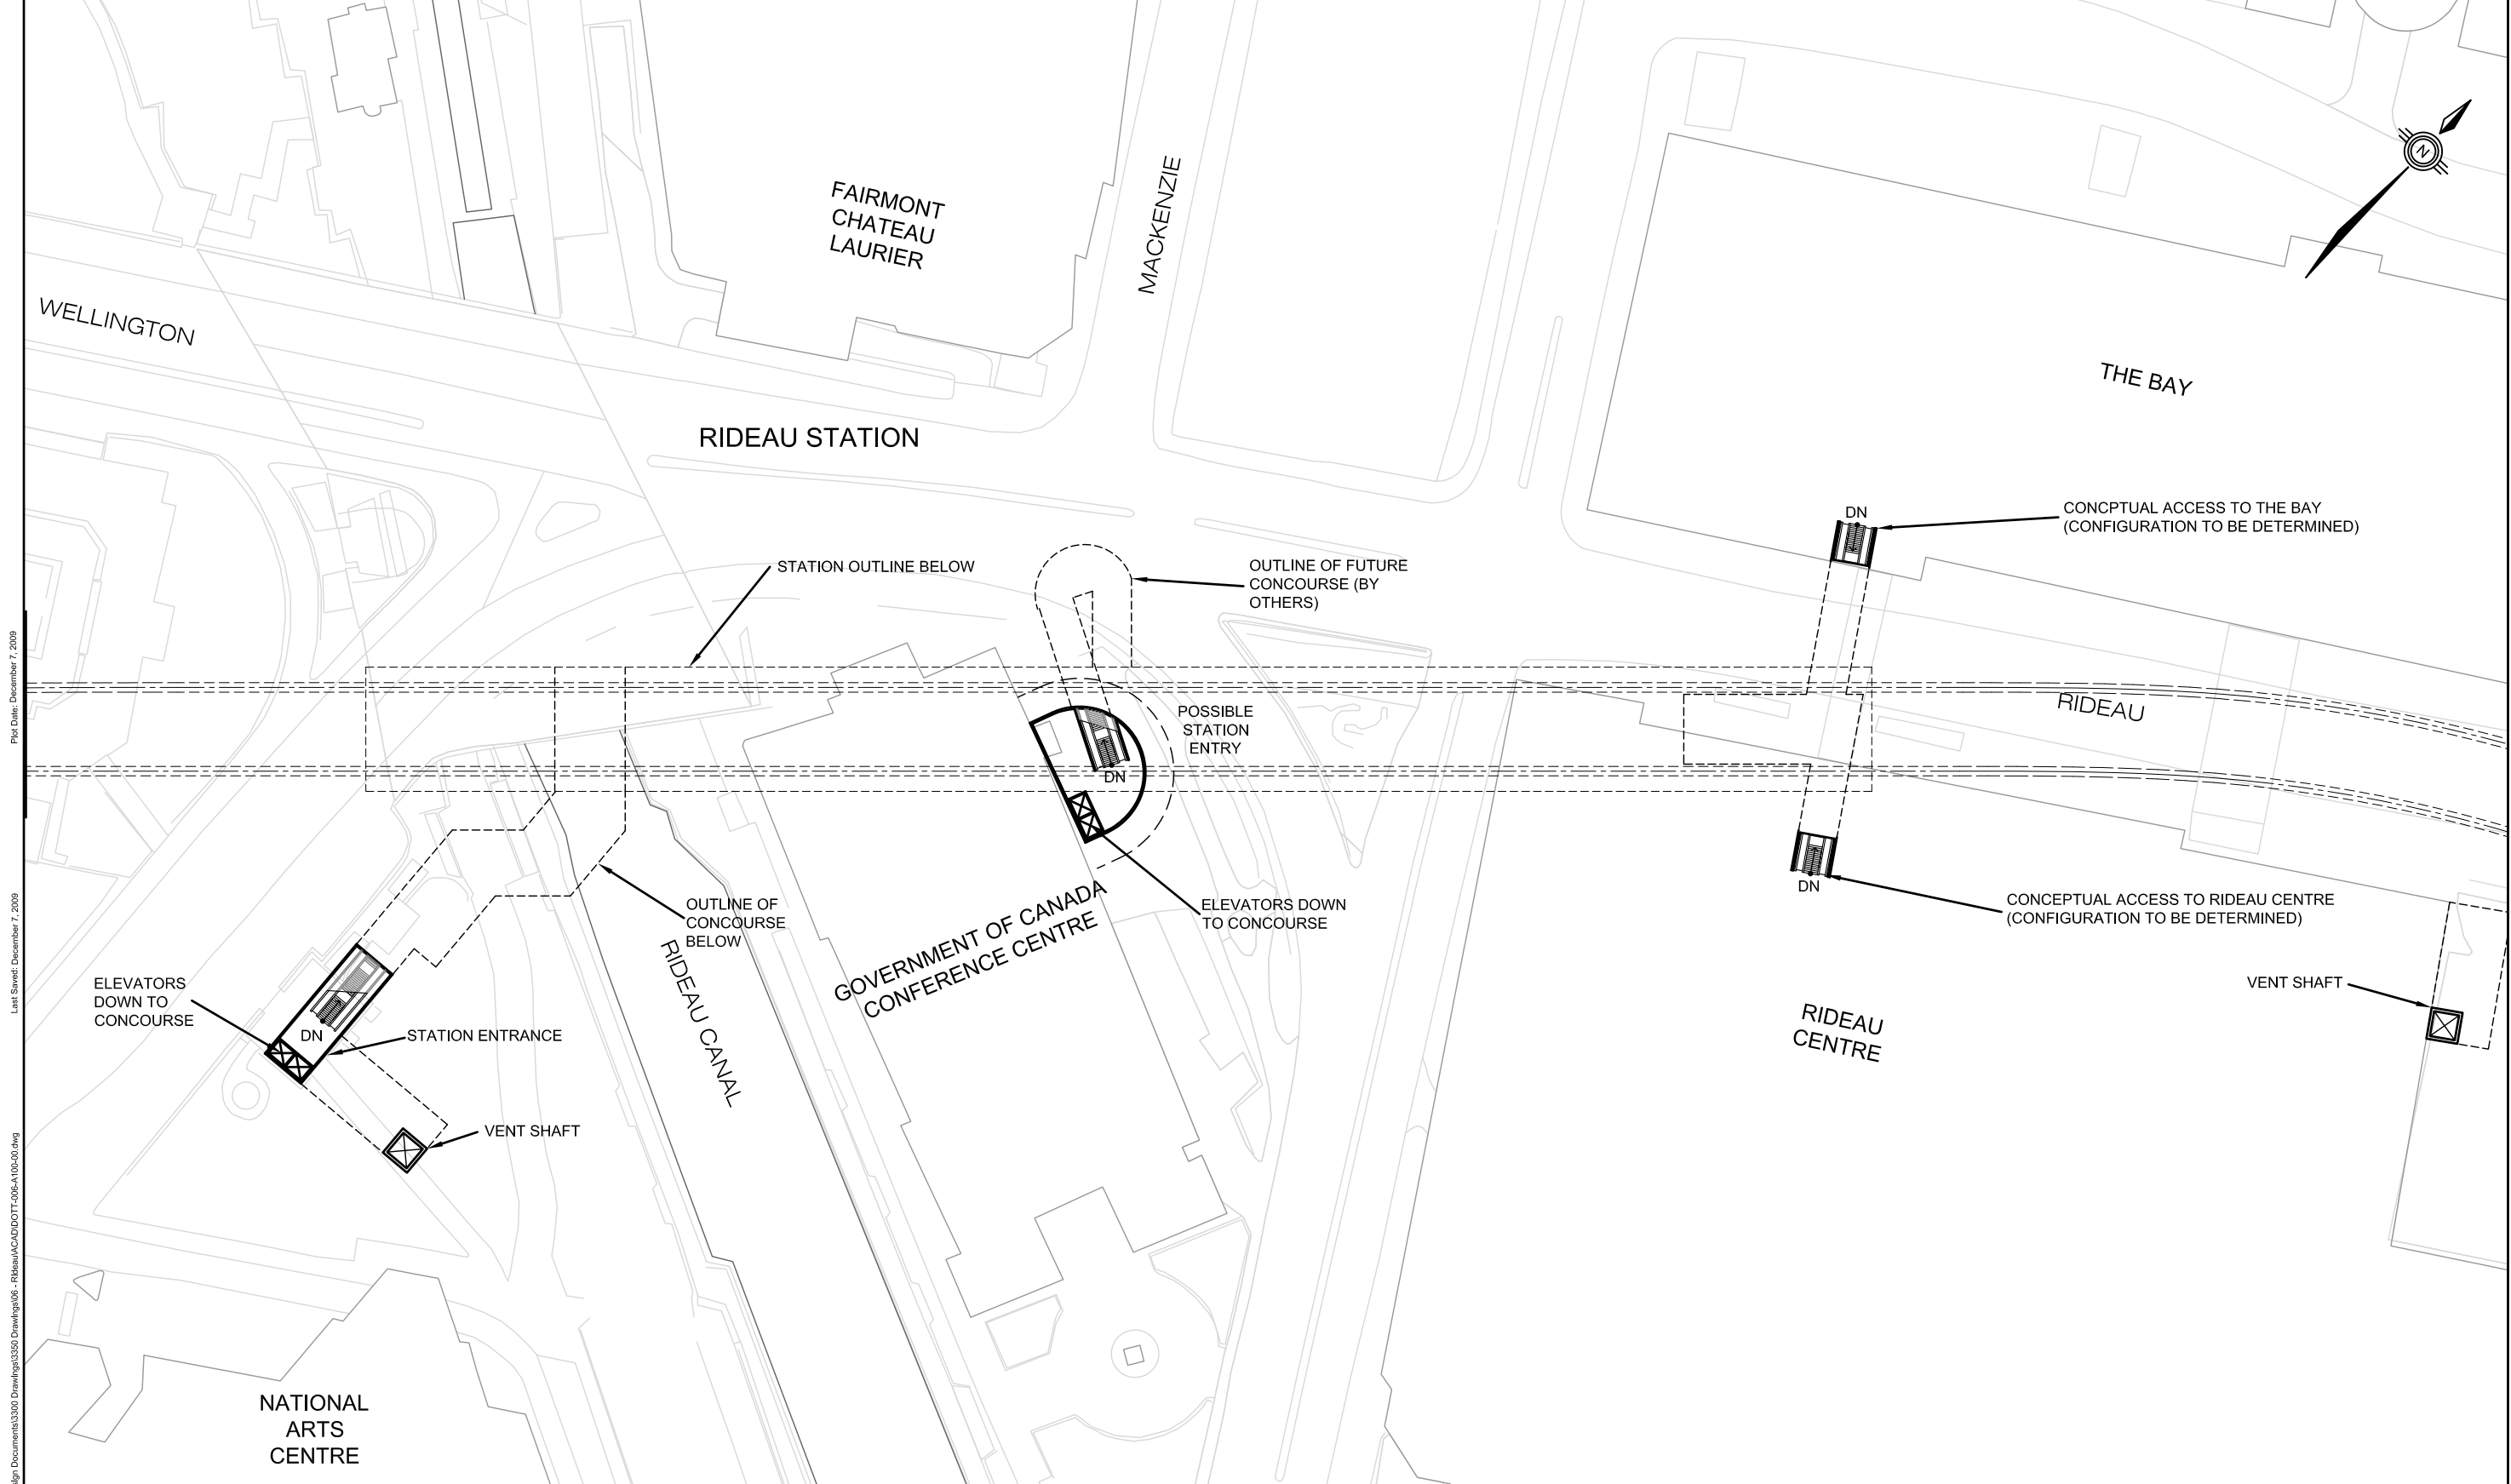


Plot Date: December 7, 2009  
Last Saved: December 7, 2009  
File Name: P:\Projects\_2008\06-116\0000 Design Documents\3300 Drawings\3350 Drawings\06 - Rideau\ACAD\DOTT-006-A100-00.dwg

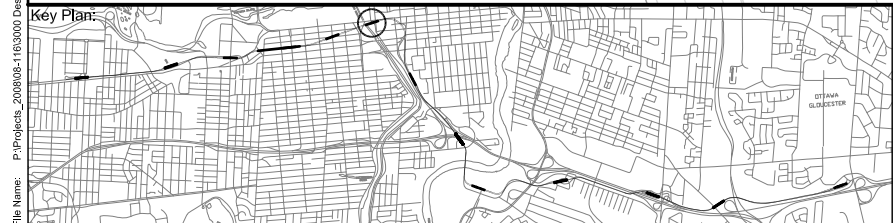



# Downtown Ottawa Transit Tunnel

## Tunney's Pasture to Blair Via a Downtown LRT Tunnel

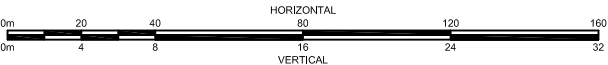


  
grc architects / DAVID S McROBIE ARCHITECTS INC.  
Architects in Joint Venture

|                                                               |              |               |
|---------------------------------------------------------------|--------------|---------------|
| Title: RIDEAU STATION<br>PLAN<br>GRADE LEVEL<br>DOTT-006-A100 |              |               |
| Scale: 1:500                                                  | Revision: 00 | Sheet: 9 - 44 |

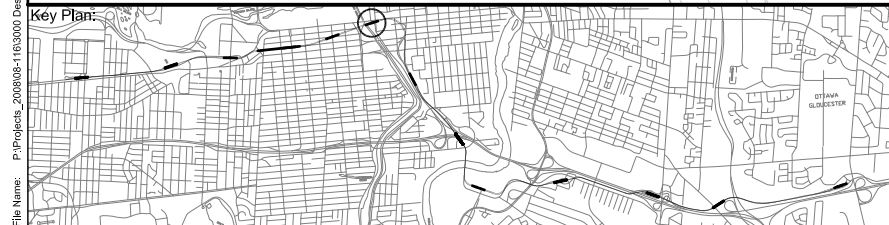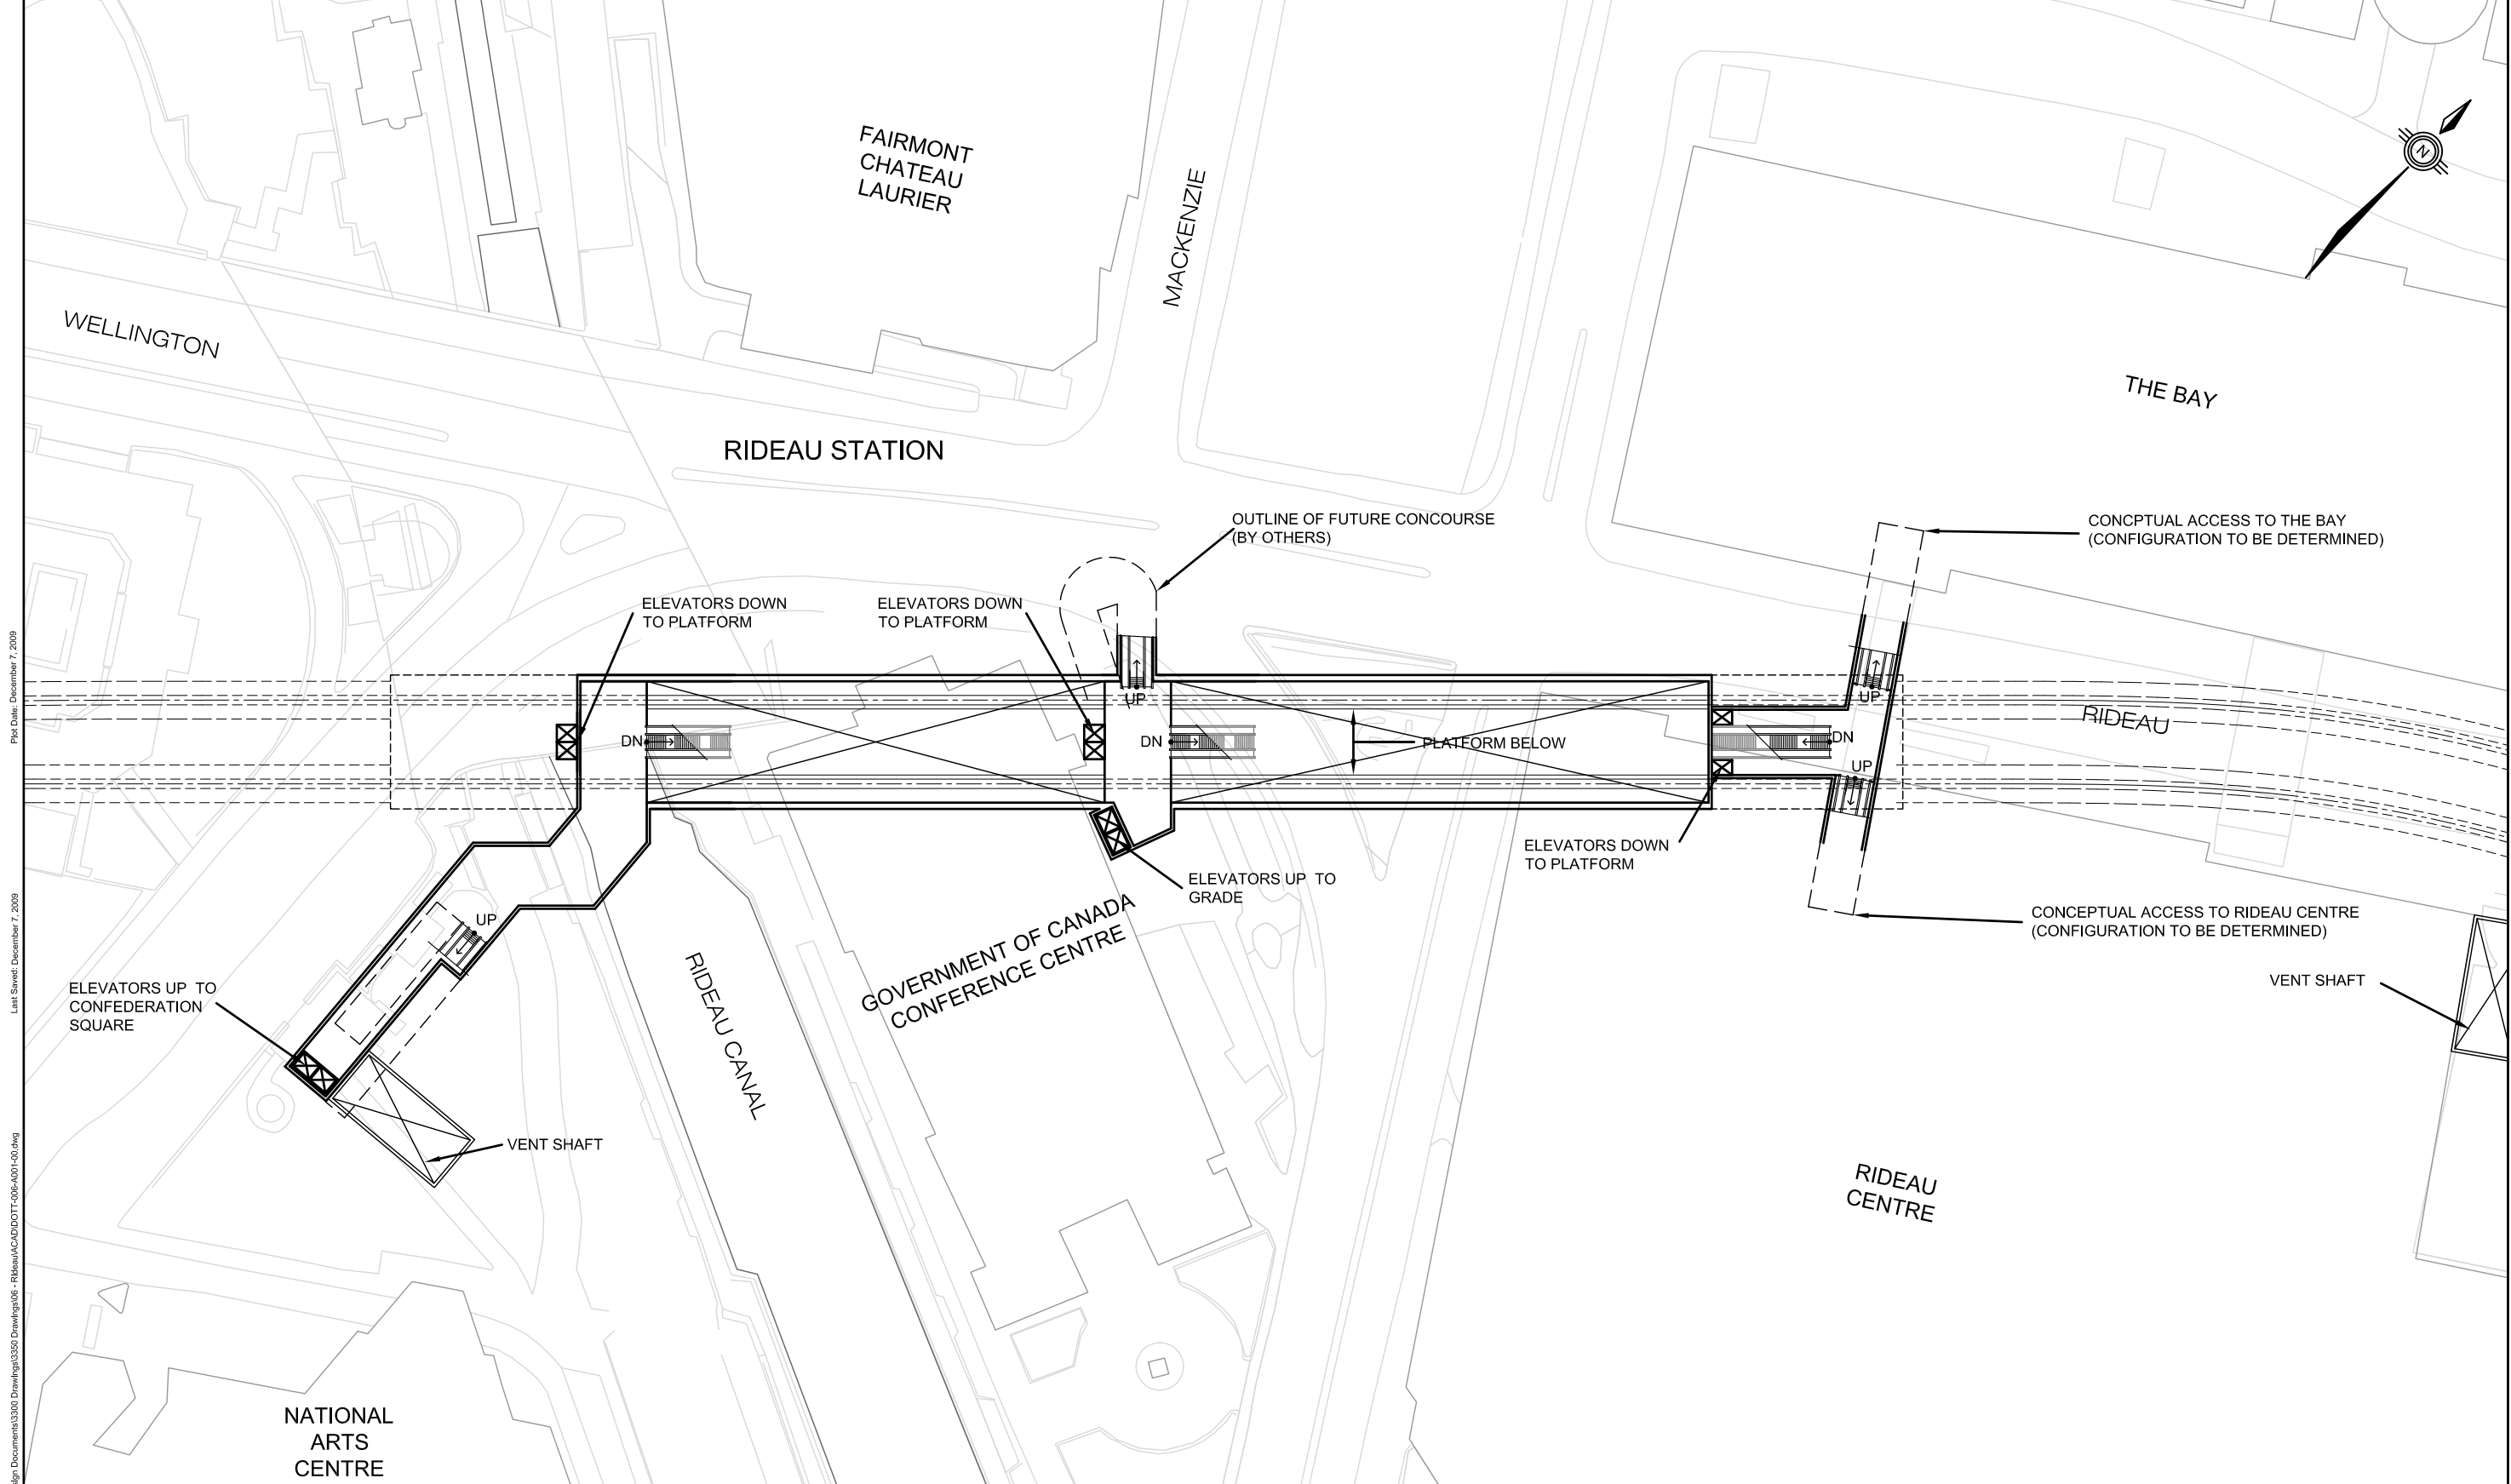

# Downtown Ottawa Transit Tunnel Tunney's Pasture to Blair Via a Downtown LRT Tunnel

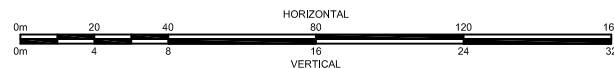

|                                                                      |                 |                  |
|----------------------------------------------------------------------|-----------------|------------------|
| Title:<br>RIDEAU STATION<br>PLAN<br>CONCOURSE LEVEL<br>DOTT-006-A001 |                 |                  |
| Scale:<br>1:500                                                      | Revision:<br>00 | Sheet:<br>9 - 45 |



 


Figure 1 shows two scales. The top scale is labeled 'HORIZONTAL' and ranges from 0m to 16m with major ticks every 4m (0, 4, 8, 12, 16). The bottom scale is labeled 'VERTICAL' and ranges from 0m to 32m with major ticks every 4m (0, 4, 8, 16, 24, 32).

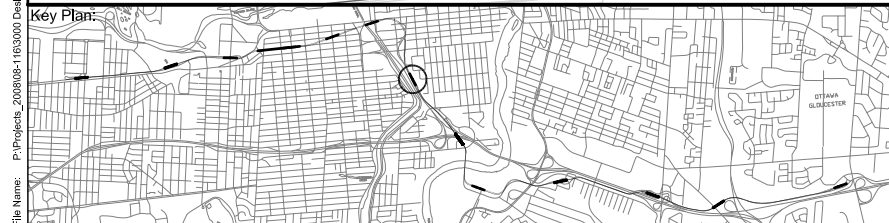


|                 |                 |                       |
|-----------------|-----------------|-----------------------|
| Scale:<br>1:500 | Revision:<br>00 | Sheet:<br><b>9-46</b> |
|-----------------|-----------------|-----------------------|

Plot Date: December 7, 2009  
Last Saved: December 7, 2009  
File Name: P:\Projects\_2008\06-16\3000 Design Documents\3330 Drawings\3350 Drawings\DOT-007-A100-00.dwg

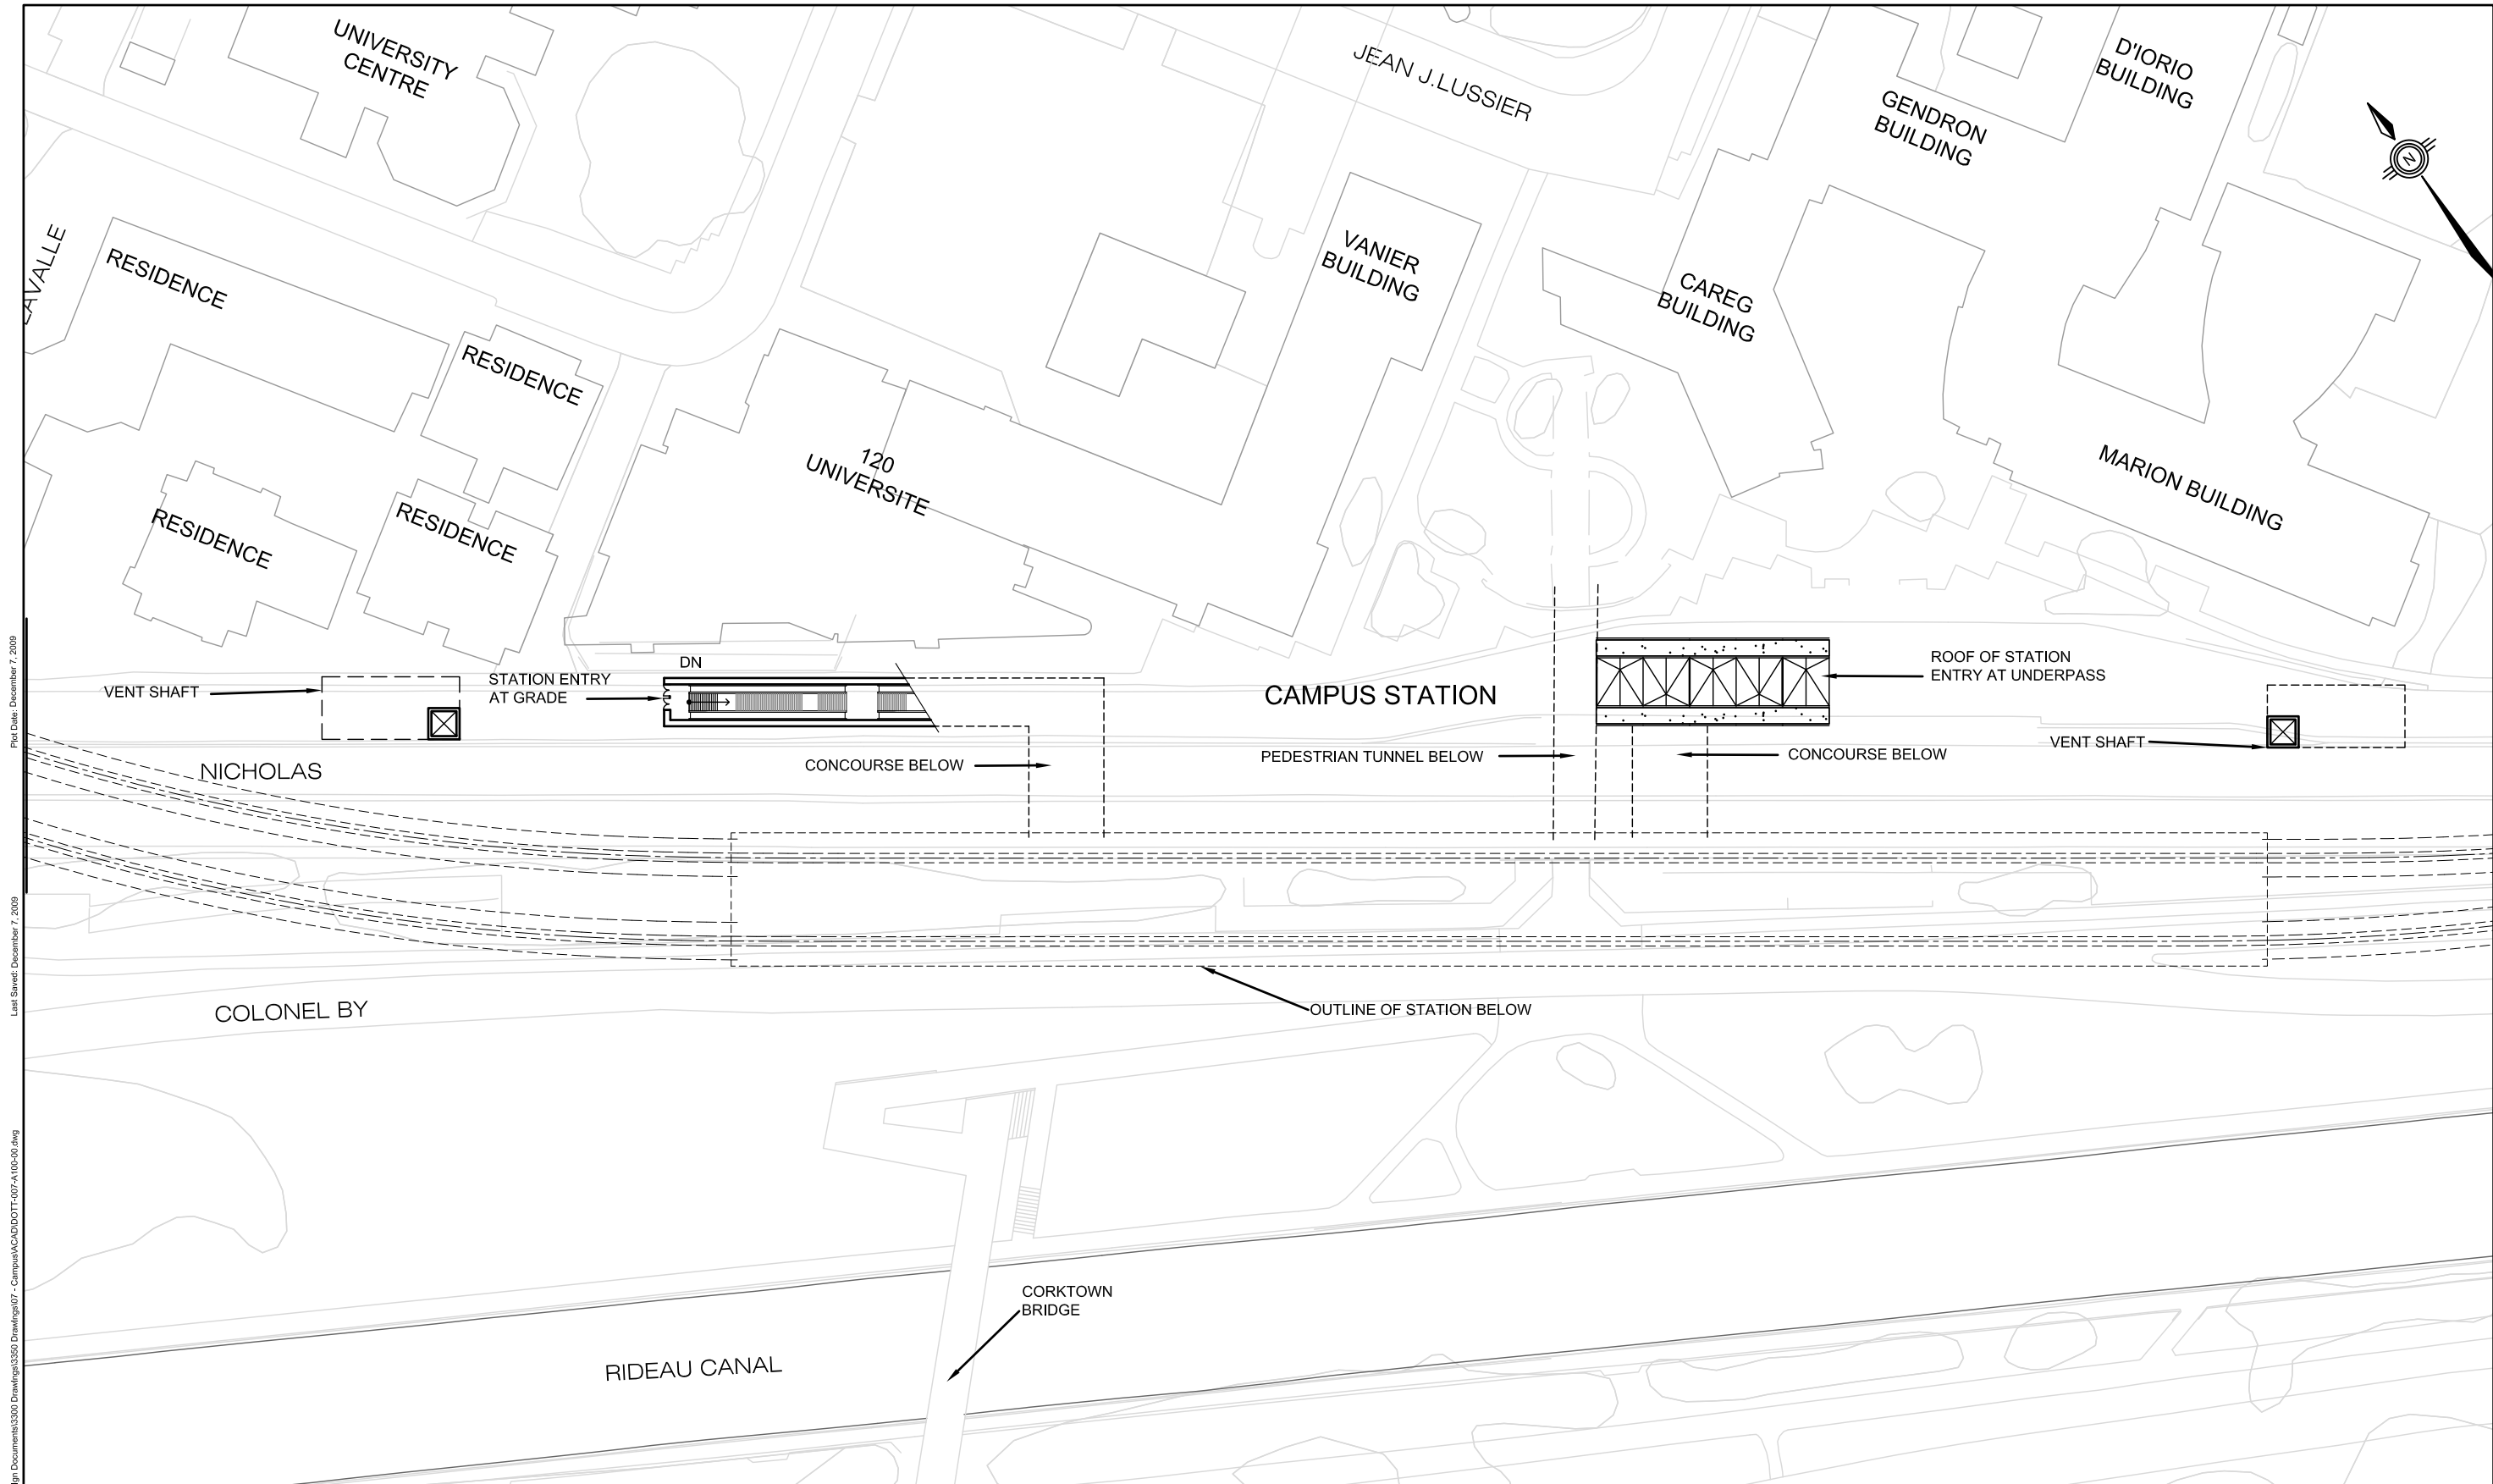


# Downtown Ottawa Transit Tunnel


## Tunney's Pasture to Blair Via a Downtown LRT Tunnel

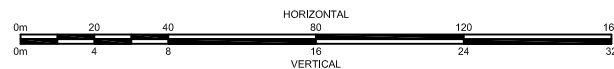

|                                                                  |                 |                  |
|------------------------------------------------------------------|-----------------|------------------|
| Title:<br>CAMPUS STATION<br>PLAN<br>GRADE LEVEL<br>DOTT-007-A100 |                 |                  |
| Scale:<br>1:500                                                  | Revision:<br>00 | Sheet:<br>9 - 47 |

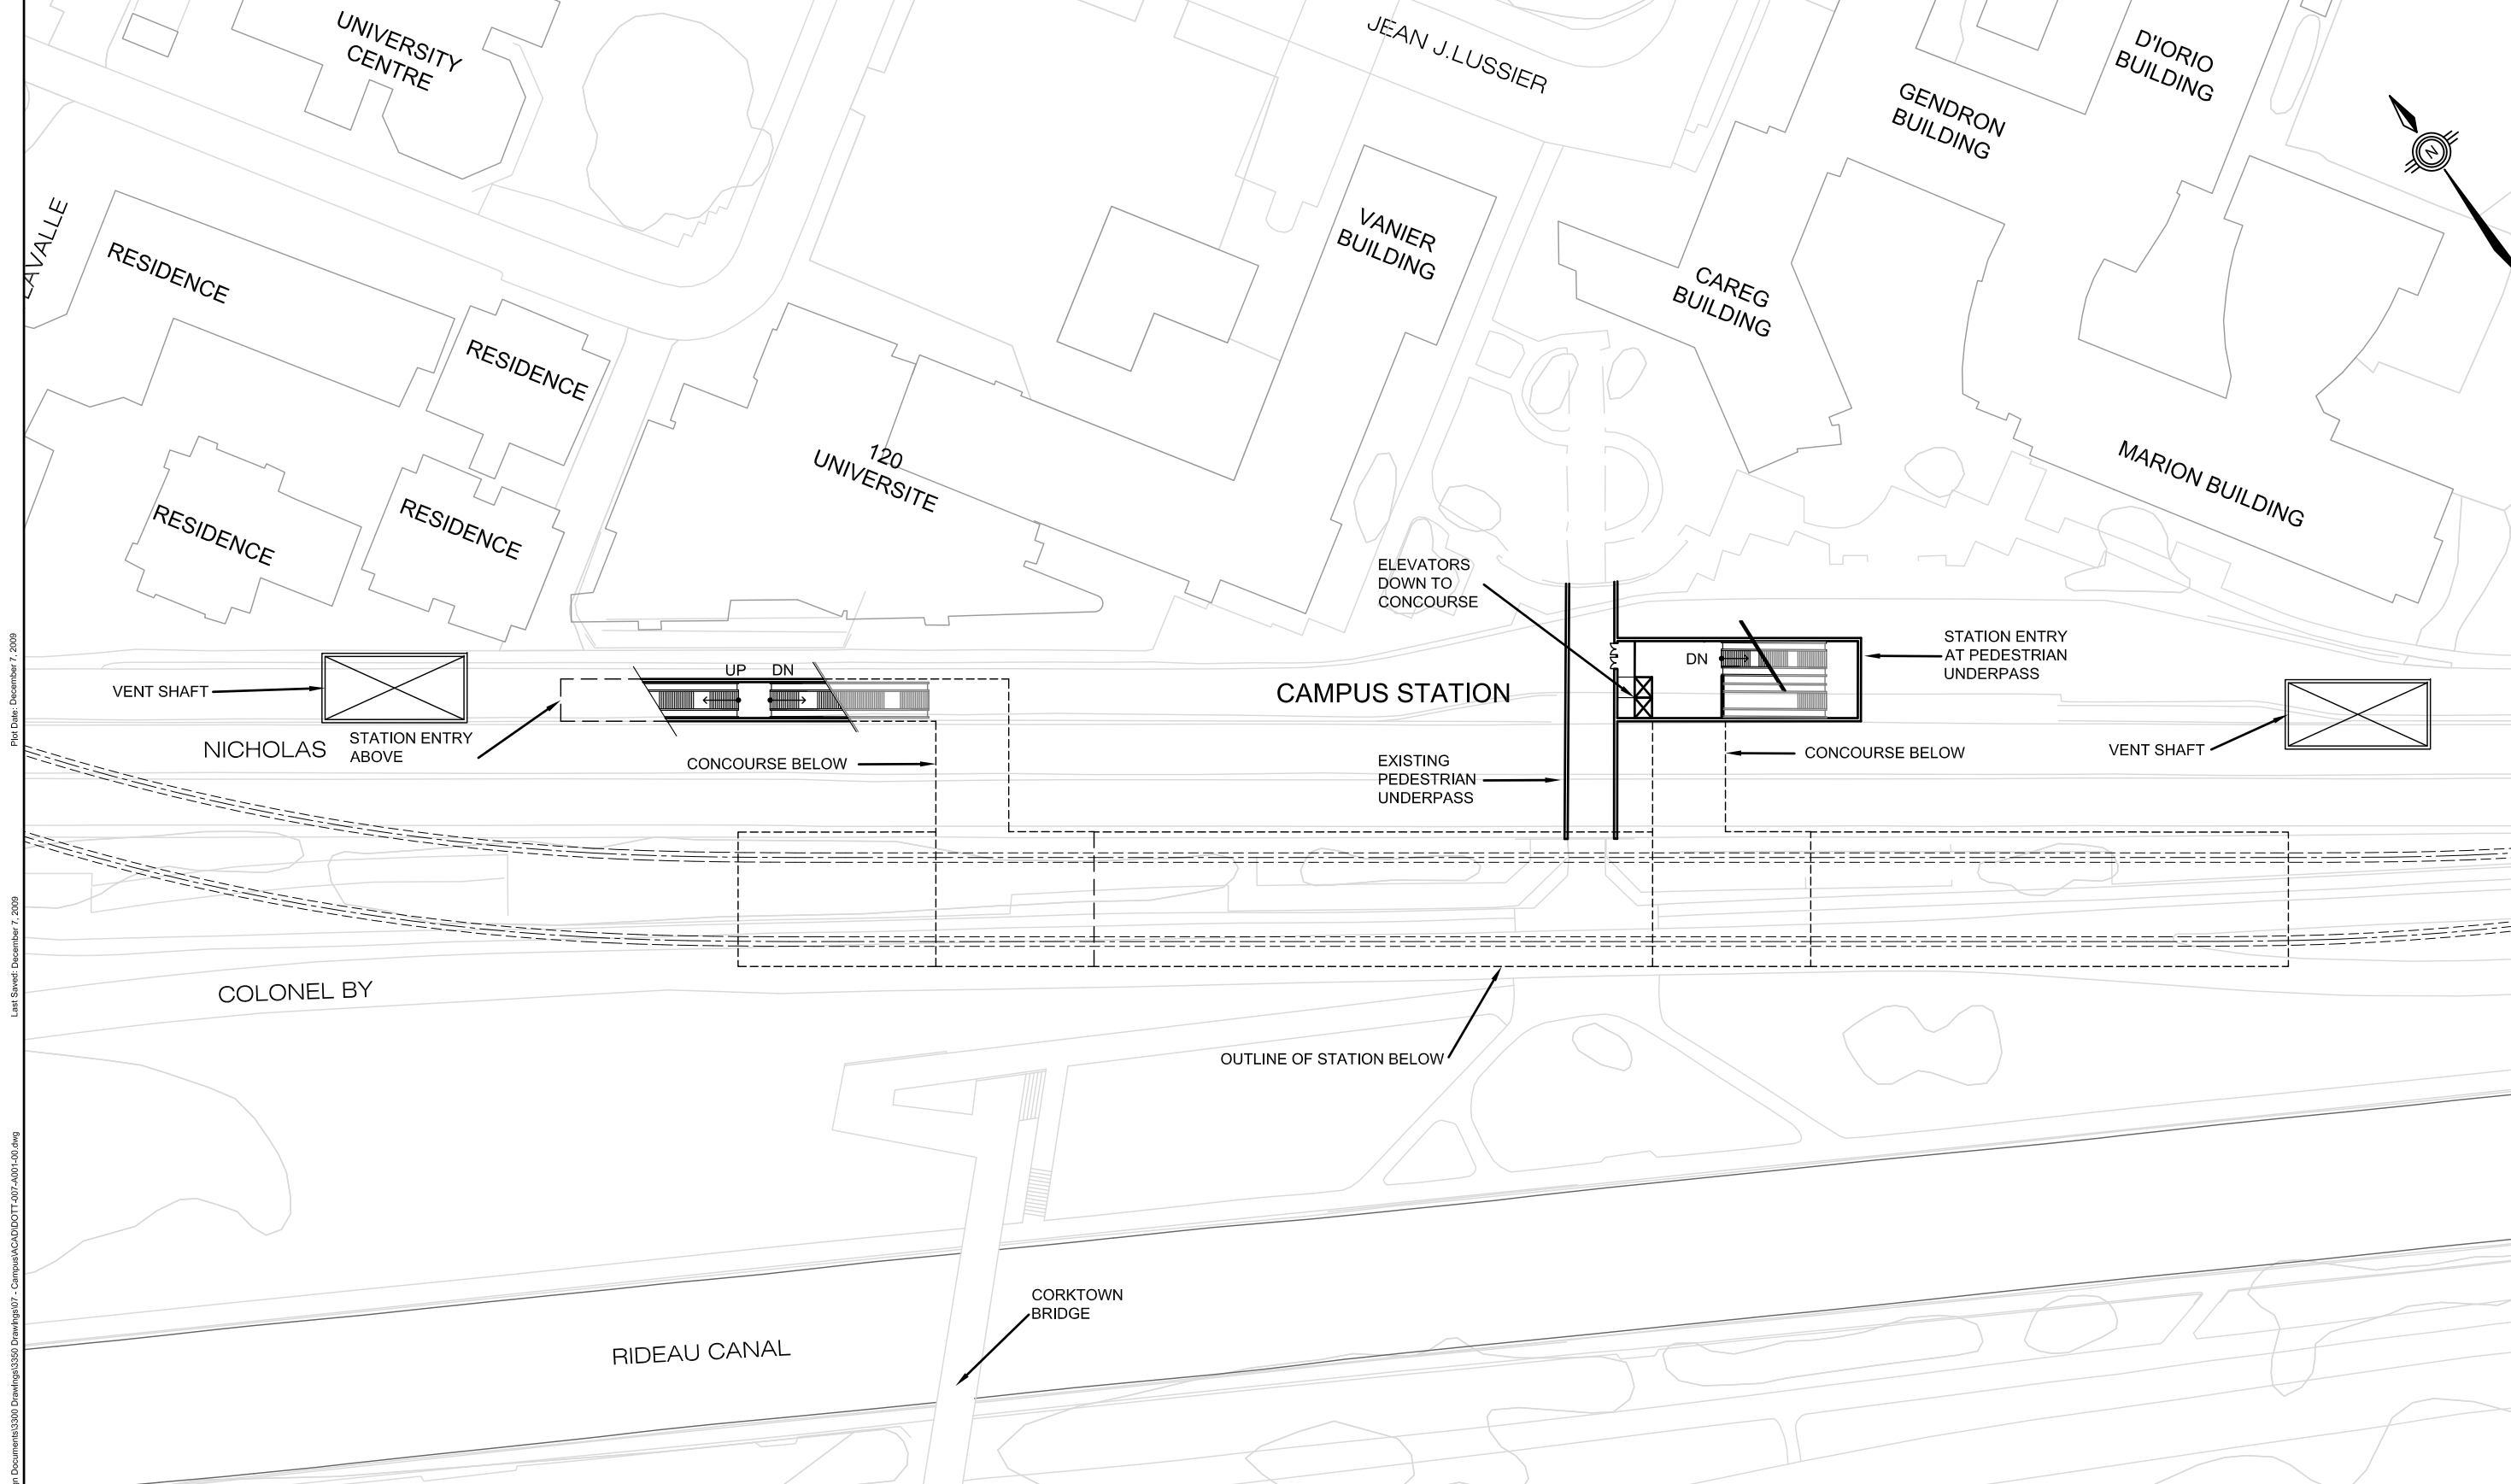


Plot Date: December 7, 2009  
Last Saved: December 7, 2009  
File Name: P:\Projects\_2009\06-16\3000 Design Documents\3300 Drawings\3350 Drawings\07 - Campus\ACAD\DOT-007-A001-00.dwg

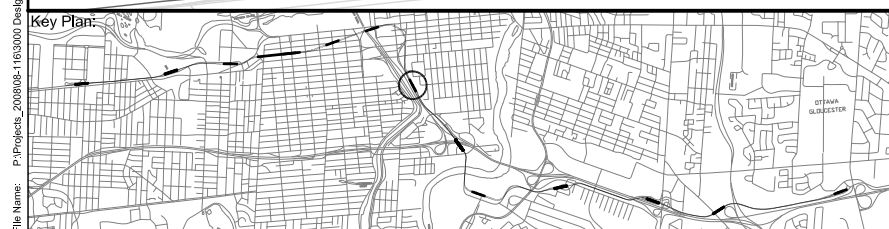

# Downtown Ottawa Transit Tunnel


## Tunney's Pasture to Blair Via a Downtown LRT Tunnel

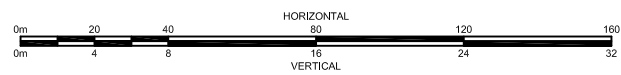


grc architects / DAVID S McROBIE ARCHITECTS INC.  
Architects in Joint Venture

Title: CAMPUS STATION  
PLAN  
UNDERPASS LEVEL  
DOTT-007-A001


|              |              |               |
|--------------|--------------|---------------|
| Scale: 1:500 | Revision: 00 | Sheet: 9 - 48 |
|--------------|--------------|---------------|

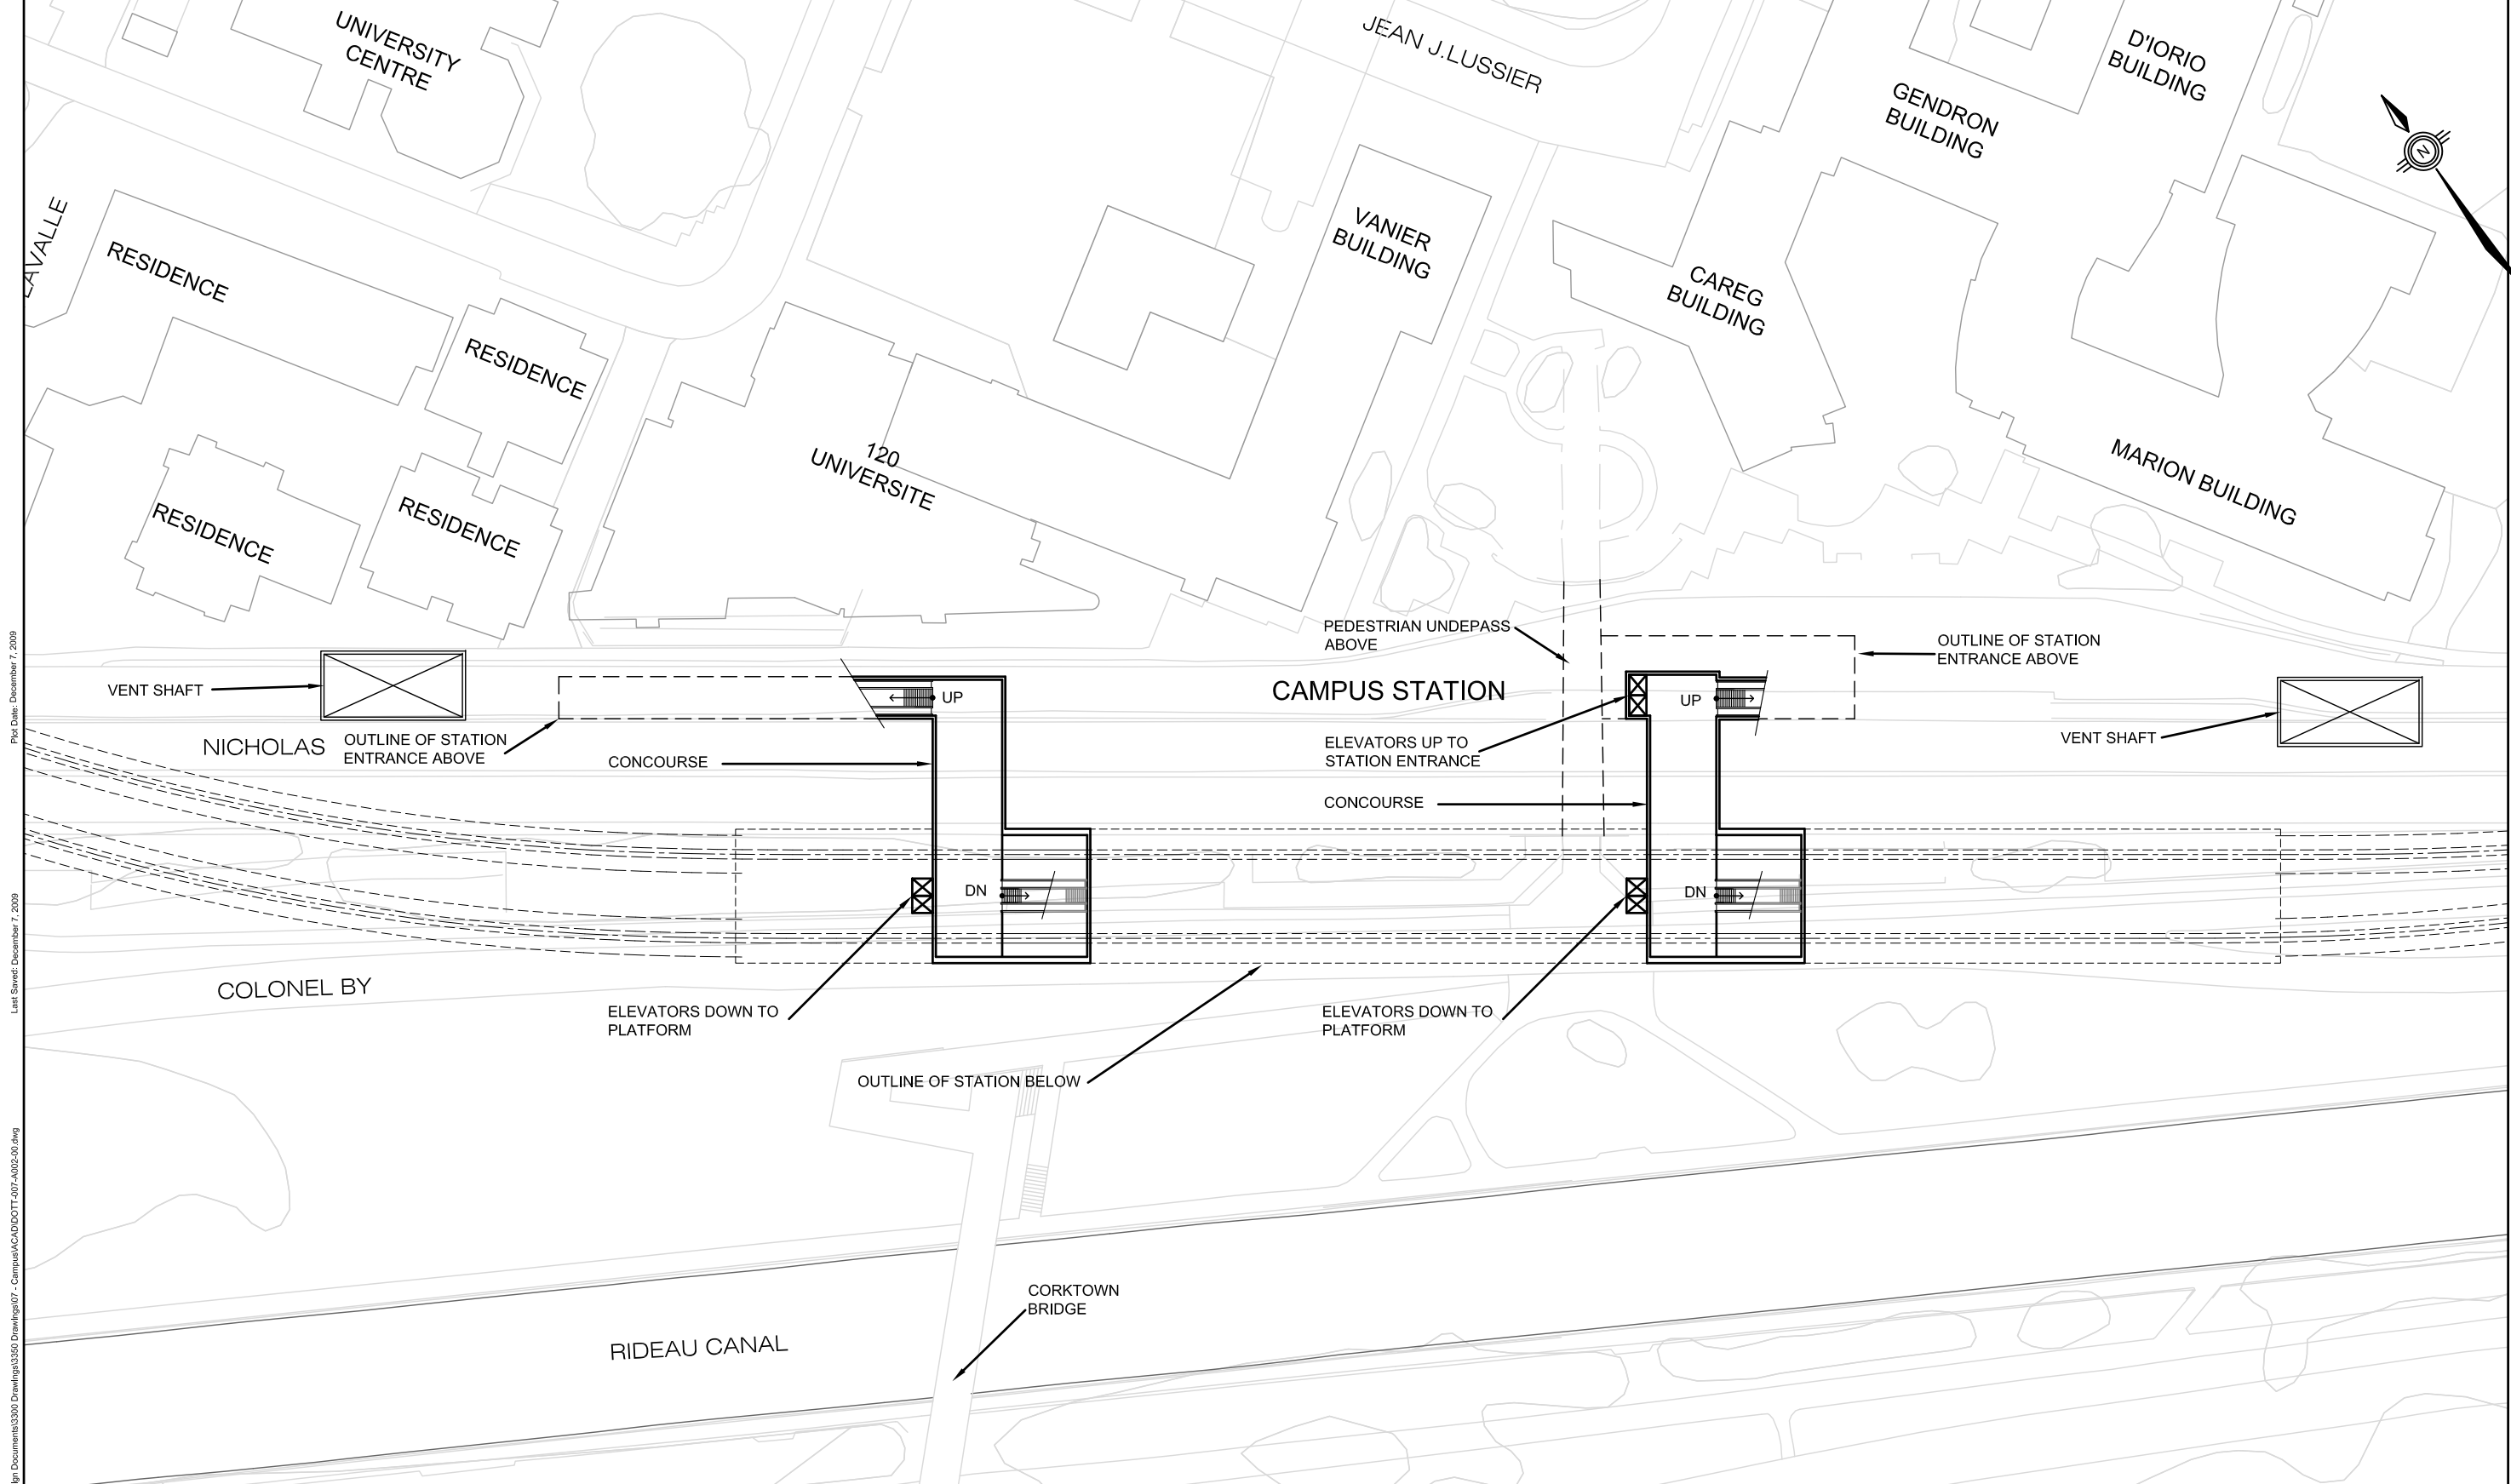

Plot Date: December 7, 2009  
Last Saved: December 7, 2009  
File Name: P:\Projects\_2009\06-16\33000 Design Documents\3300 Drawings\3300 Campus\ACAD\DOT-007-A002-00.dwg

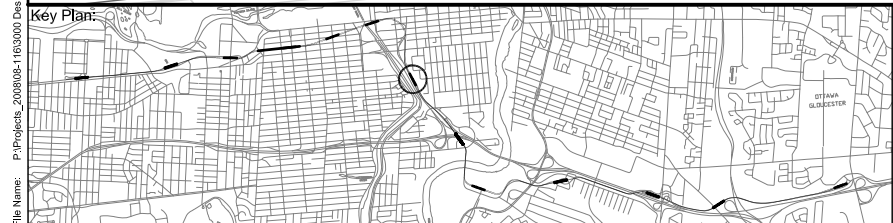


Downtown Ottawa Transit Tunnel  
Tunney's Pasture to Blair Via a Downtown LRT Tunnel

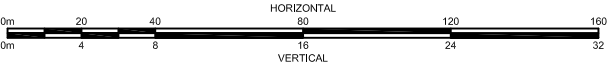

  
grc architects / DAVID S McROBIE ARCHITECTS INC.  
Architects in Joint Venture


|                                                                      |                 |                  |
|----------------------------------------------------------------------|-----------------|------------------|
| Title:<br>CAMPUS STATION<br>PLAN<br>CONCOURSE LEVEL<br>DOTT-007-A002 |                 |                  |
| Scale:<br>1:500                                                      | Revision:<br>00 | Sheet:<br>9 - 49 |

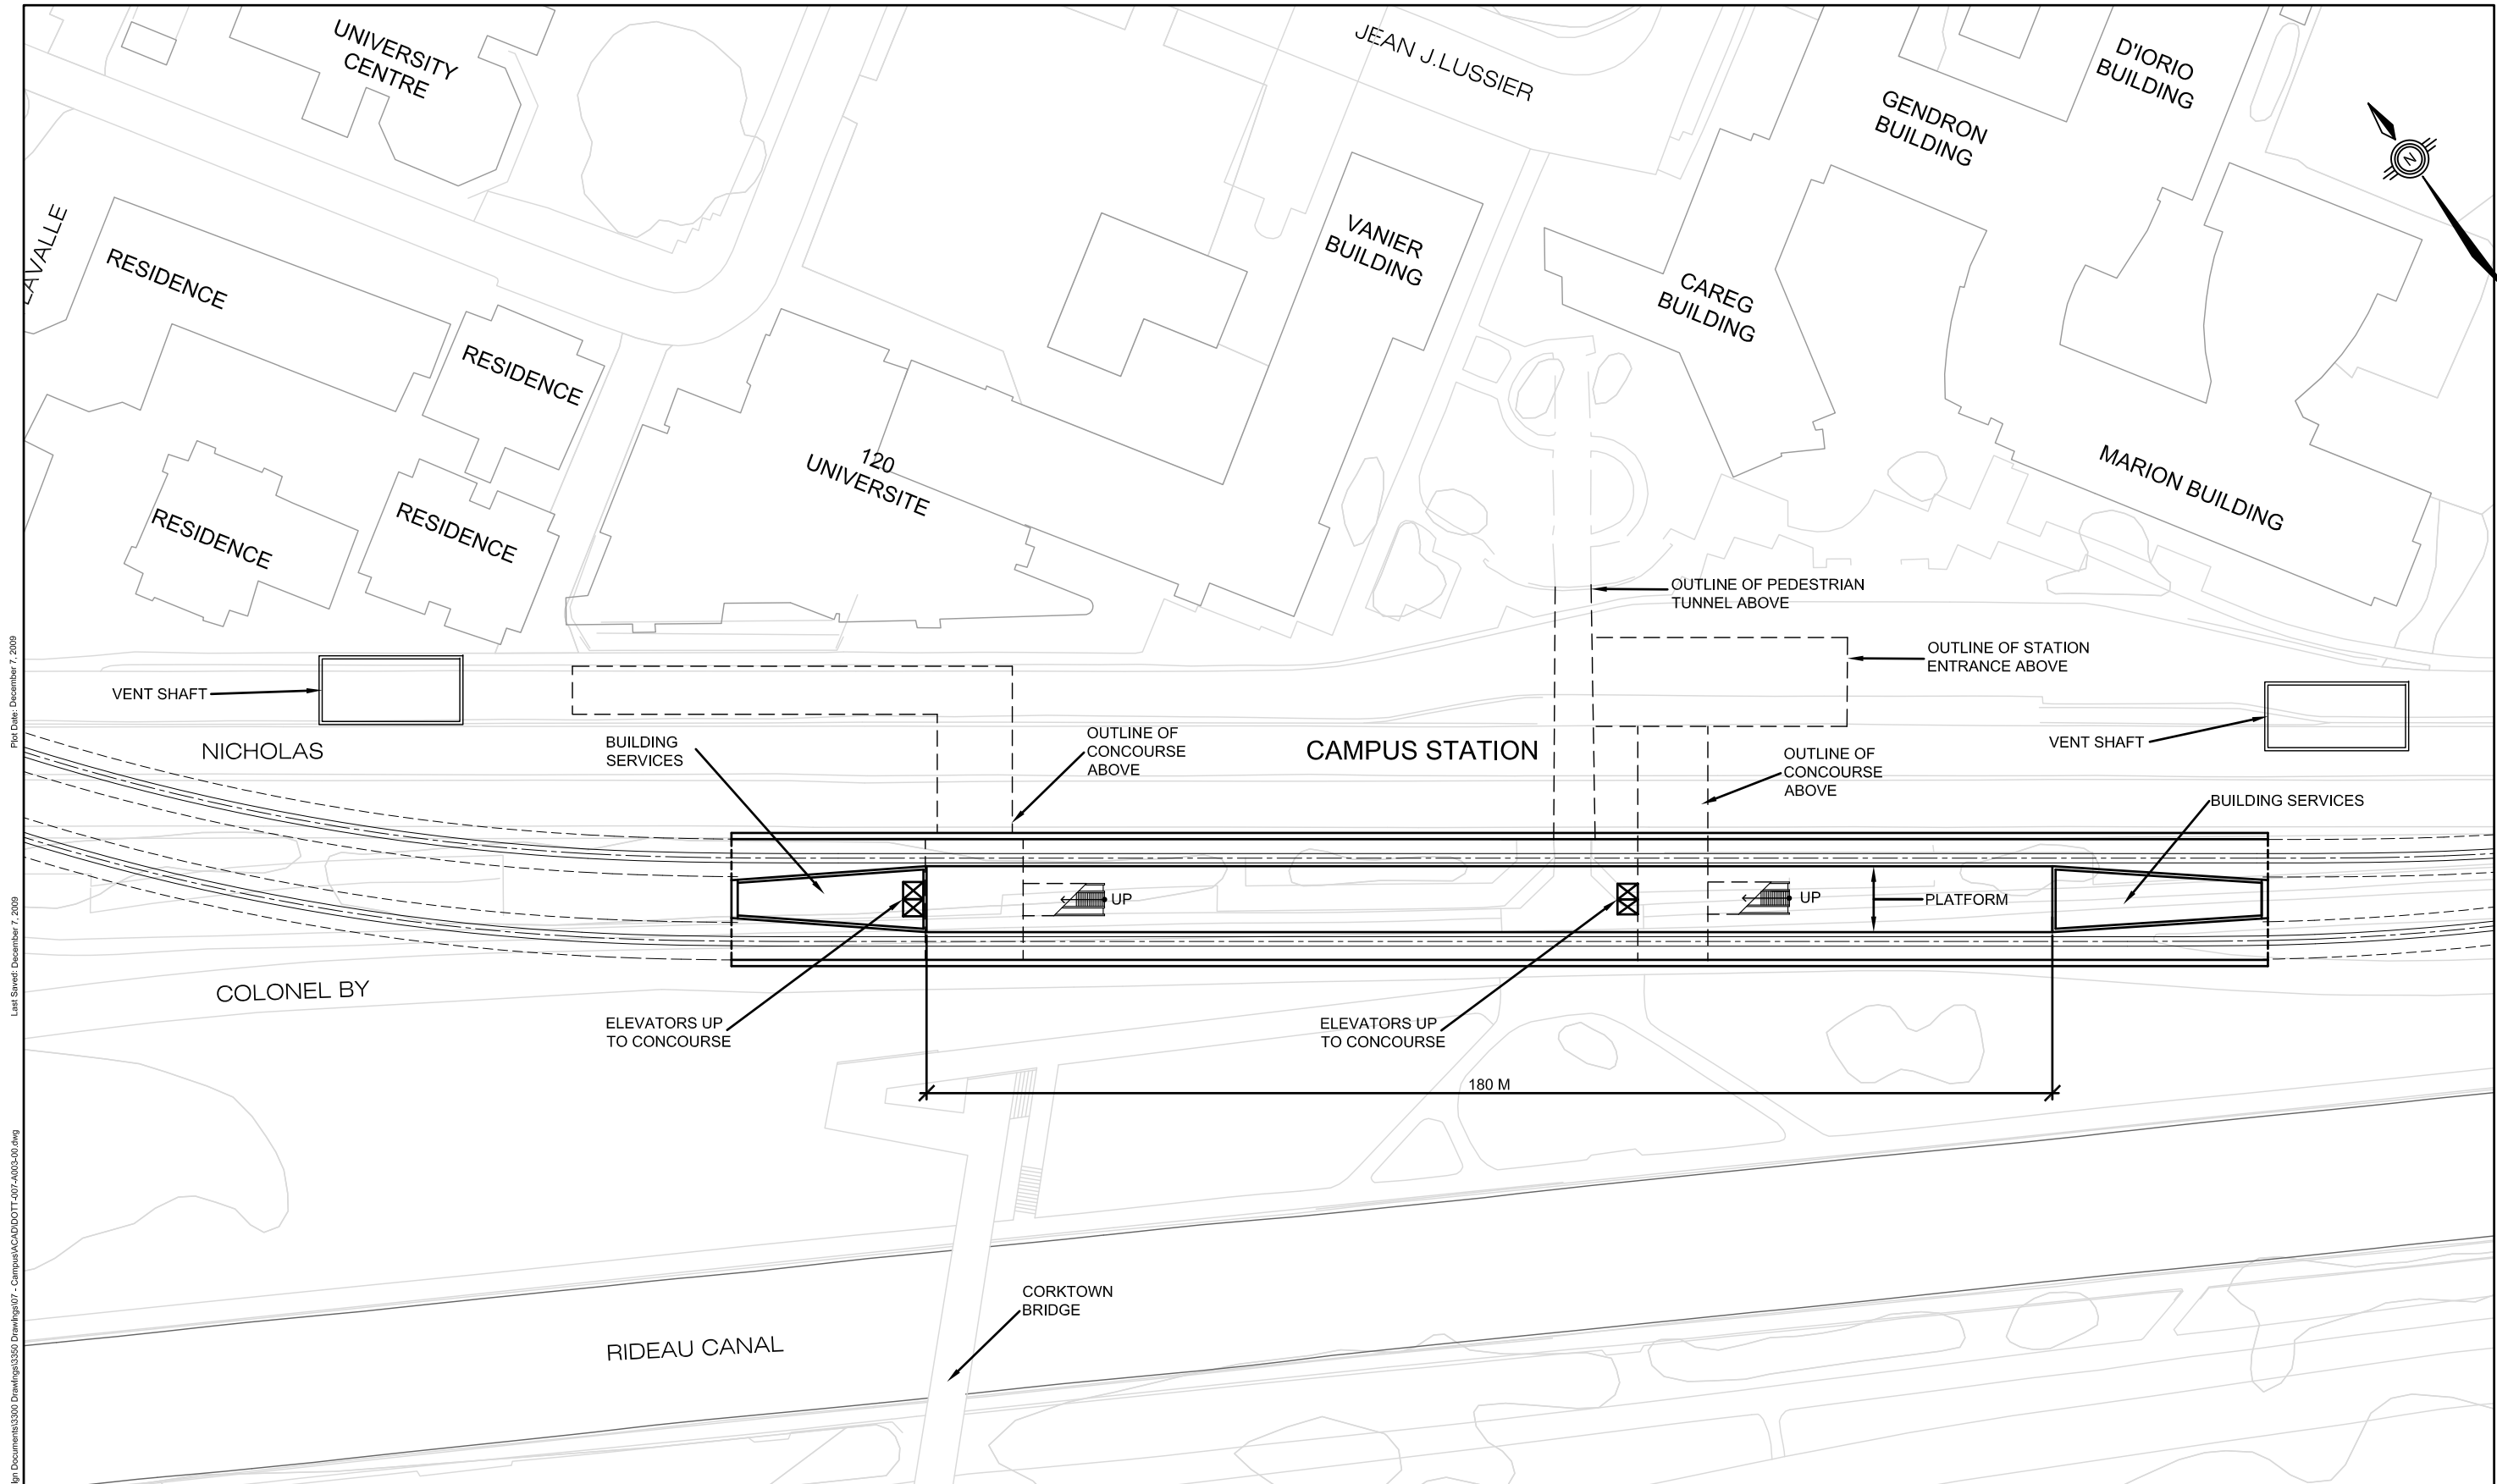

Plot Date: December 7, 2009

Last Saved: December 7, 2009

File Name: P:\Projects\_2009\06-16\3000 Design Documents\3300 Drawings\3350 Drawings\07 - Campus\ACAD\DOT-007-A003-00.dwg


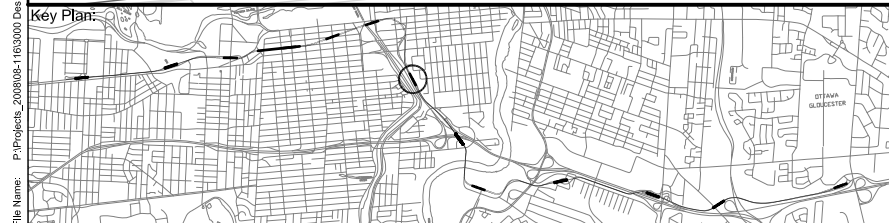


# Downtown Ottawa Transit Tunnel


## Tunney's Pasture to Blair Via a Downtown LRT Tunnel



|                                                                     |                 |                  |
|---------------------------------------------------------------------|-----------------|------------------|
| Title:<br>CAMPUS STATION<br>PLAN<br>PLATFORM LEVEL<br>DOTT-007-A003 |                 |                  |
| Scale:<br>1:500                                                     | Revision:<br>00 | Sheet:<br>9 - 50 |

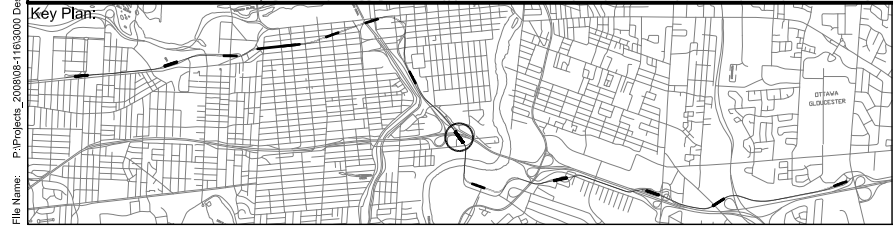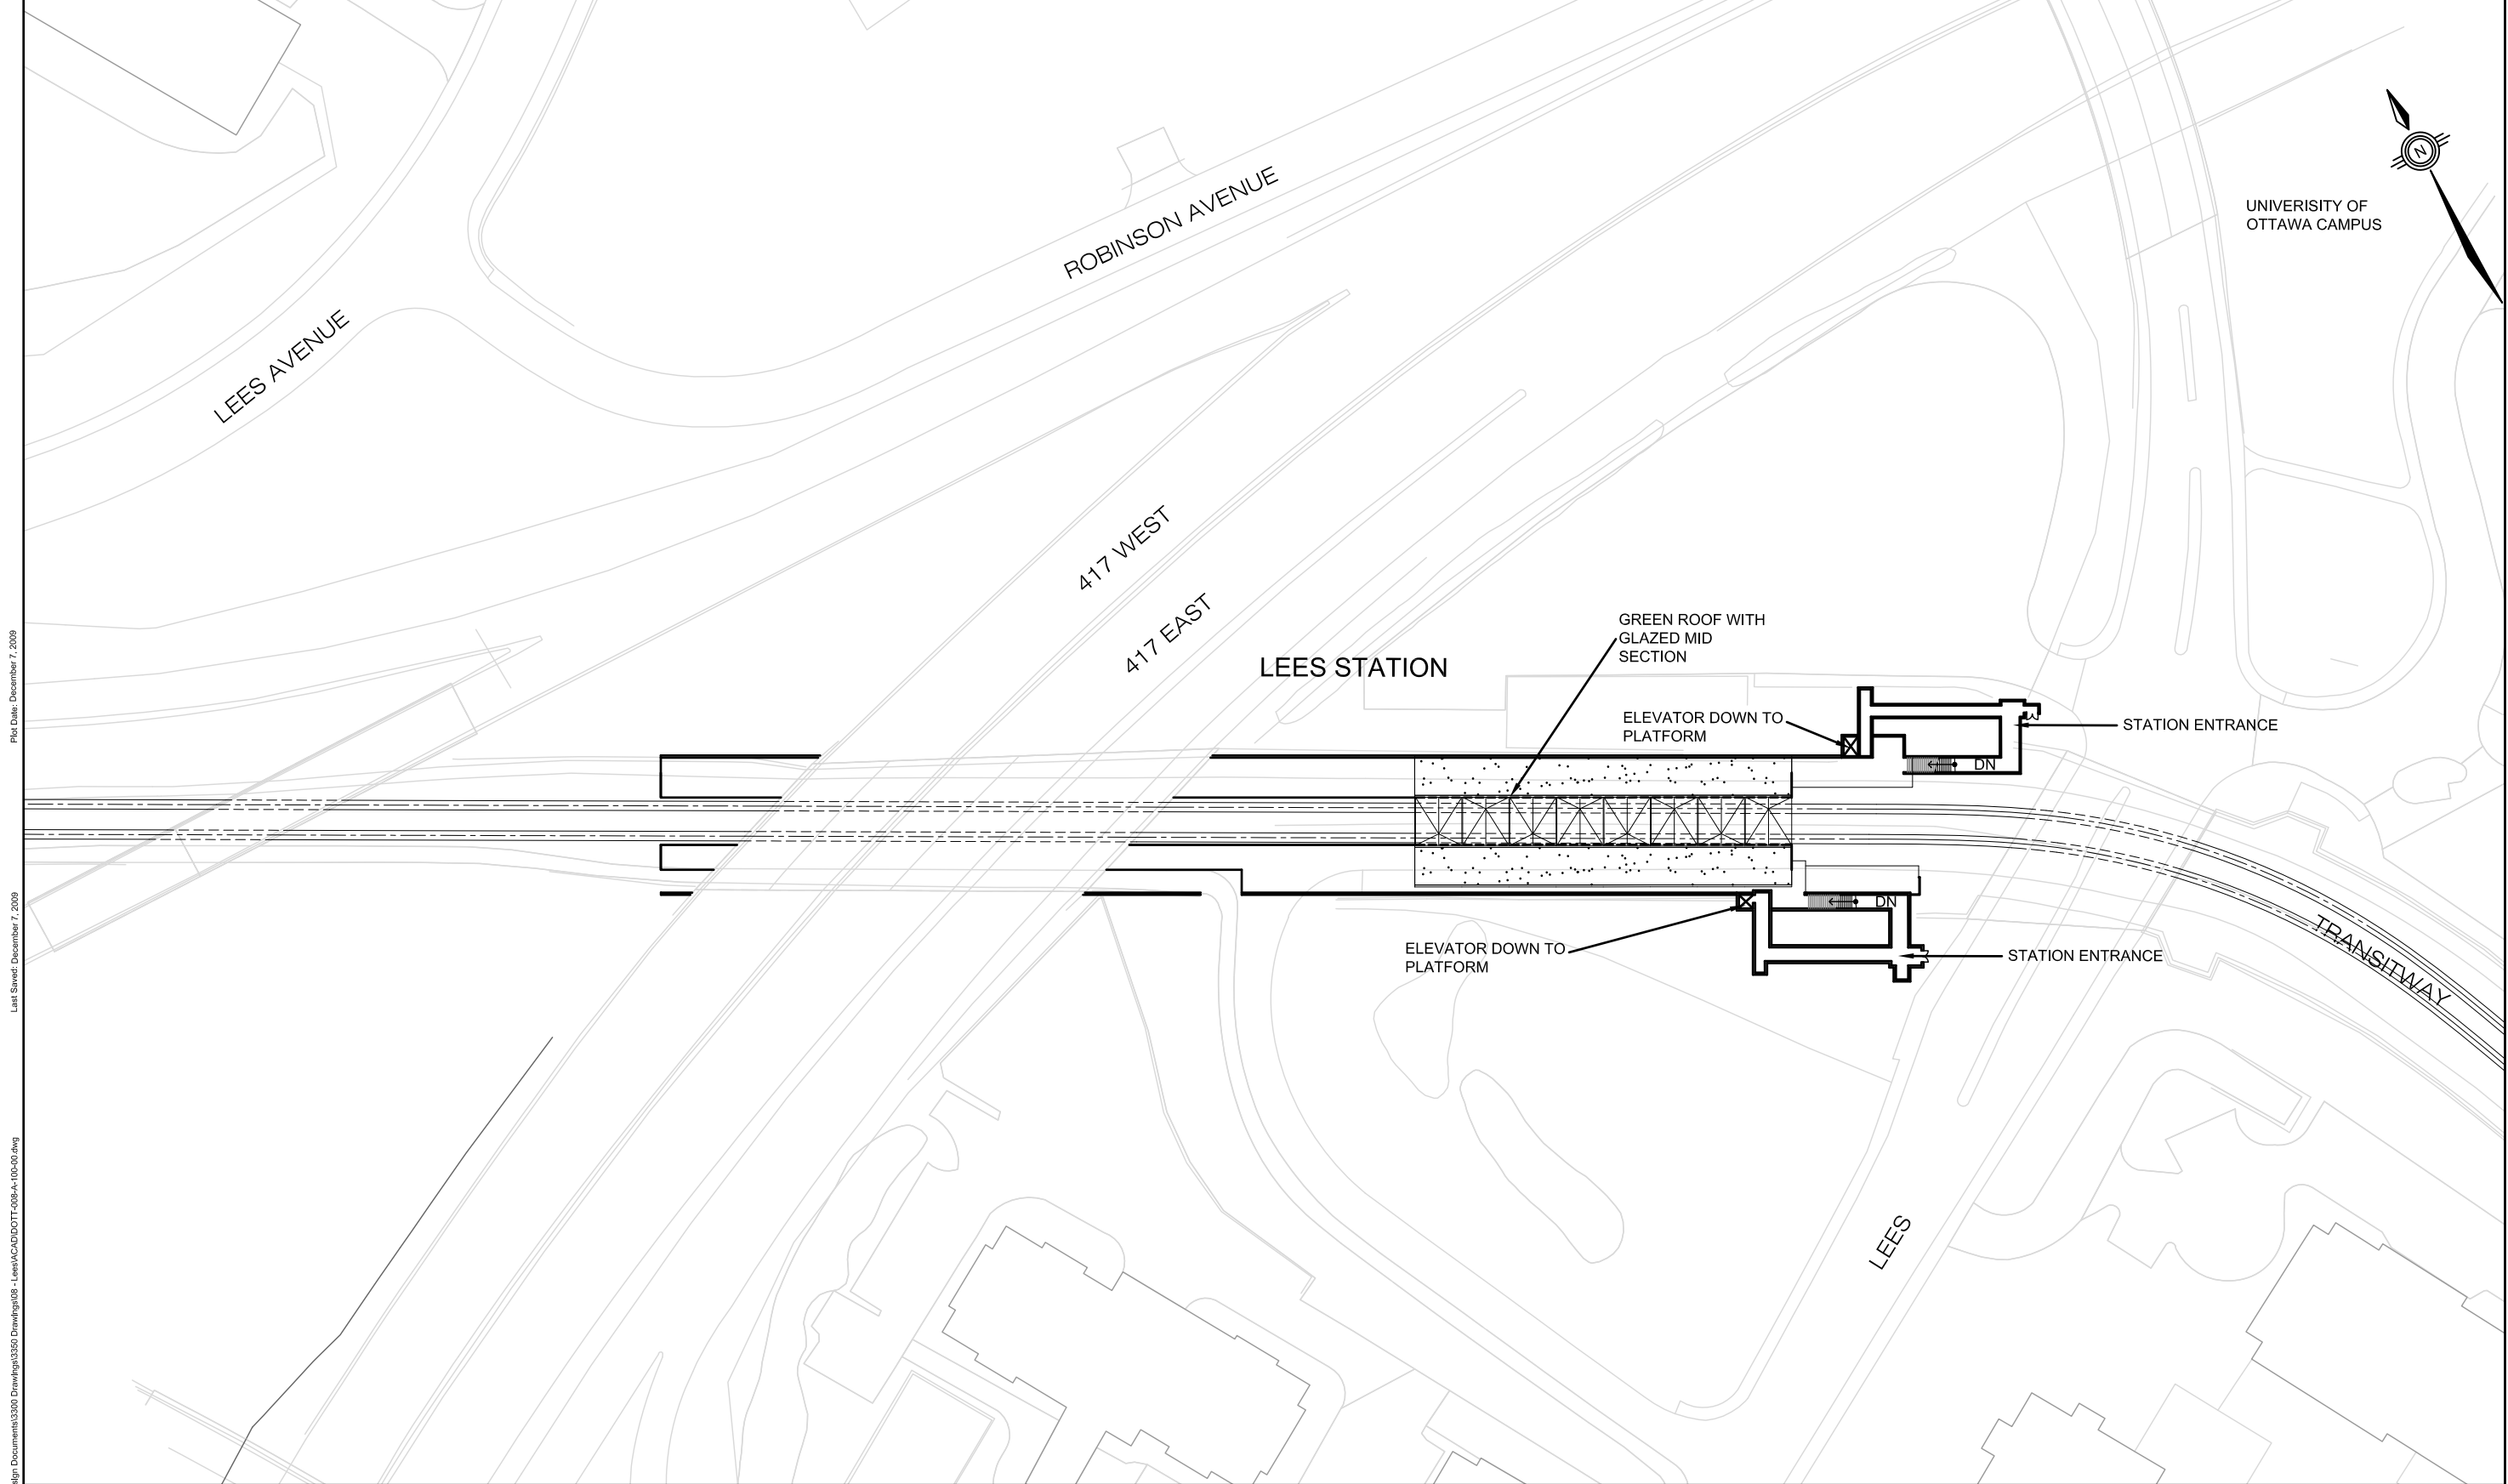


Downtown Ottawa Transit Tunnel  
Tunney's Pasture to Blair Via a Downtown LRT Tunnel

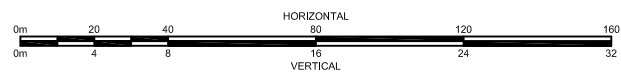




grc architects / DAVID S McROBIE ARCHITECTS INC.  
Architects in Joint Venture

|                                                               |                 |                |
|---------------------------------------------------------------|-----------------|----------------|
| Title:<br>LEES AVENUE<br>PLAN<br>GRADE LEVEL<br>DOTT-008-A100 |                 |                |
| Scale:<br>1:500                                               | Revision:<br>00 | Sheet:<br>9-51 |


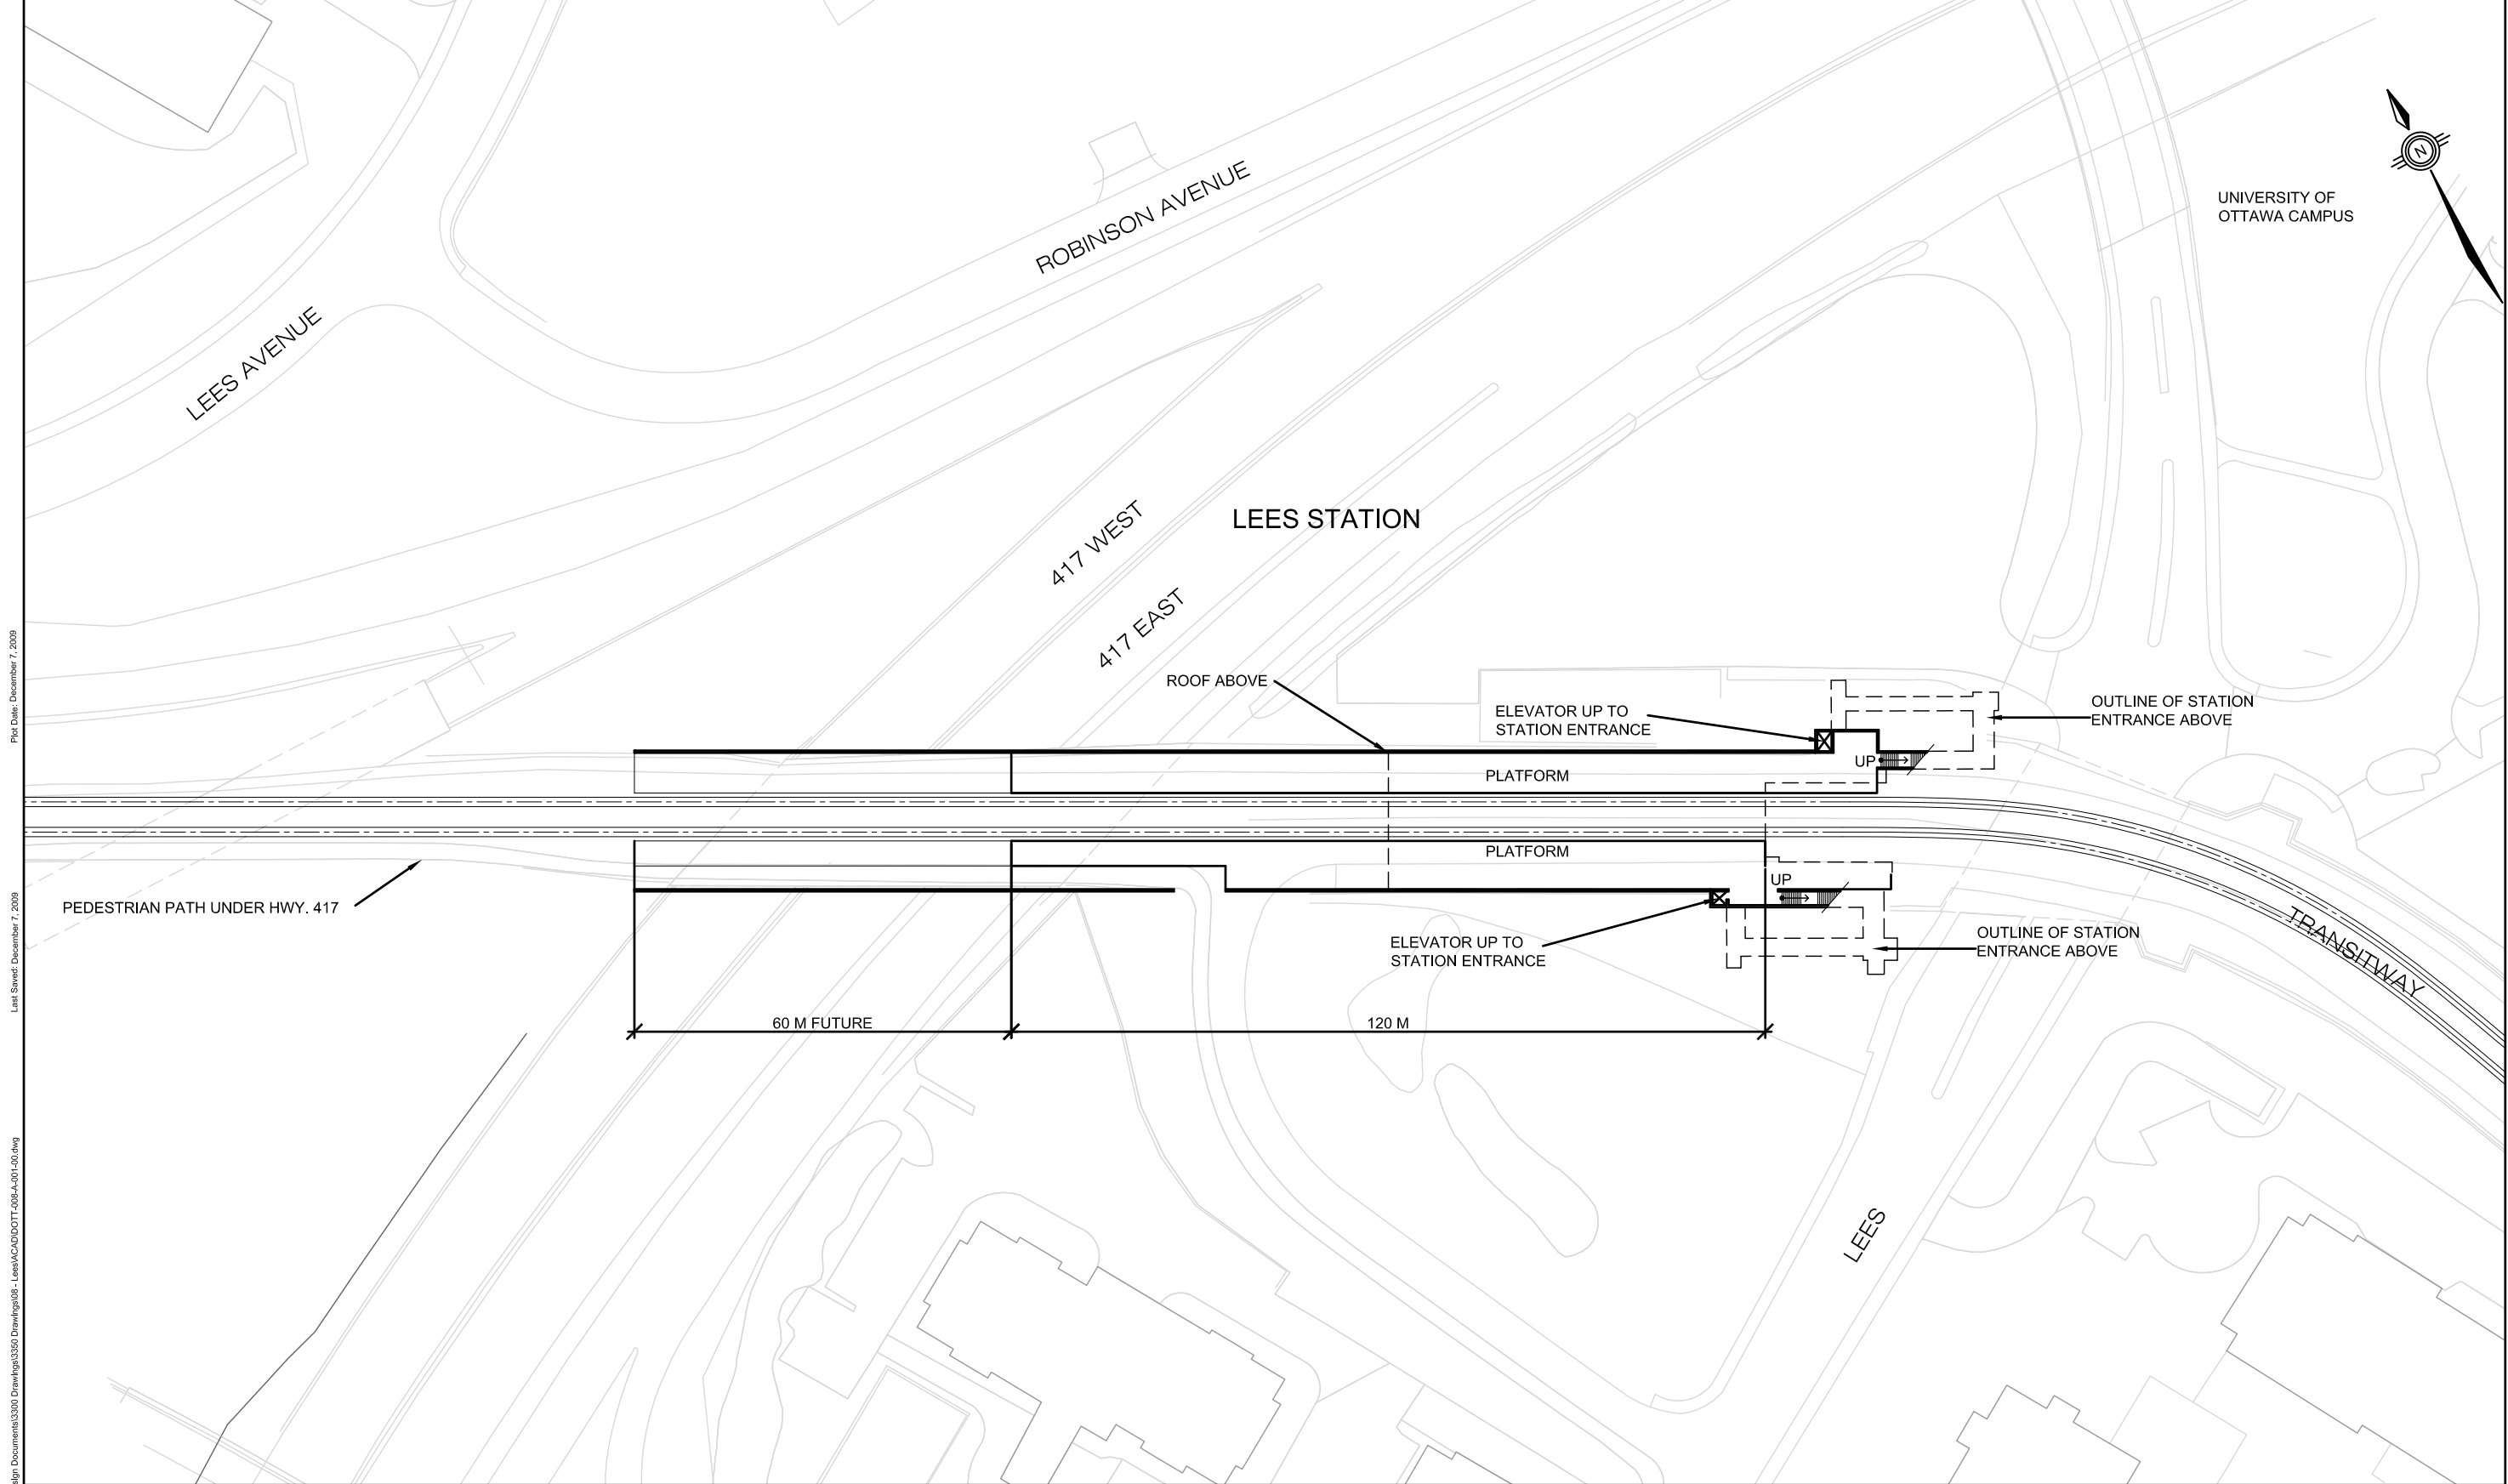


## Downtown Ottawa Transit Tunnel

### Tunney's Pasture to Blair Via a Downtown LRT Tunnel

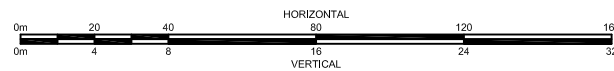


|                                                                |              |               |
|----------------------------------------------------------------|--------------|---------------|
| Title: LEES STATION<br>PLAN<br>PLATFORM LEVEL<br>DOTT-008-A001 |              |               |
| Scale: 1:500                                                   | Revision: 00 | Sheet: 9 - 52 |

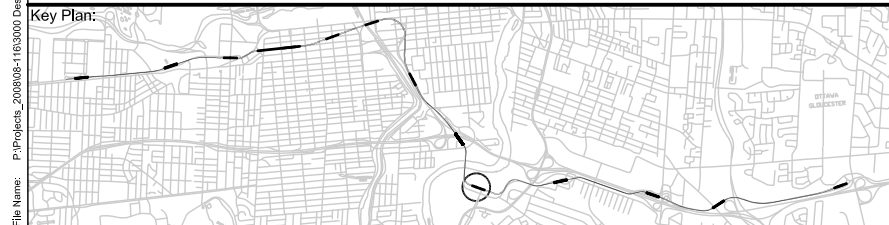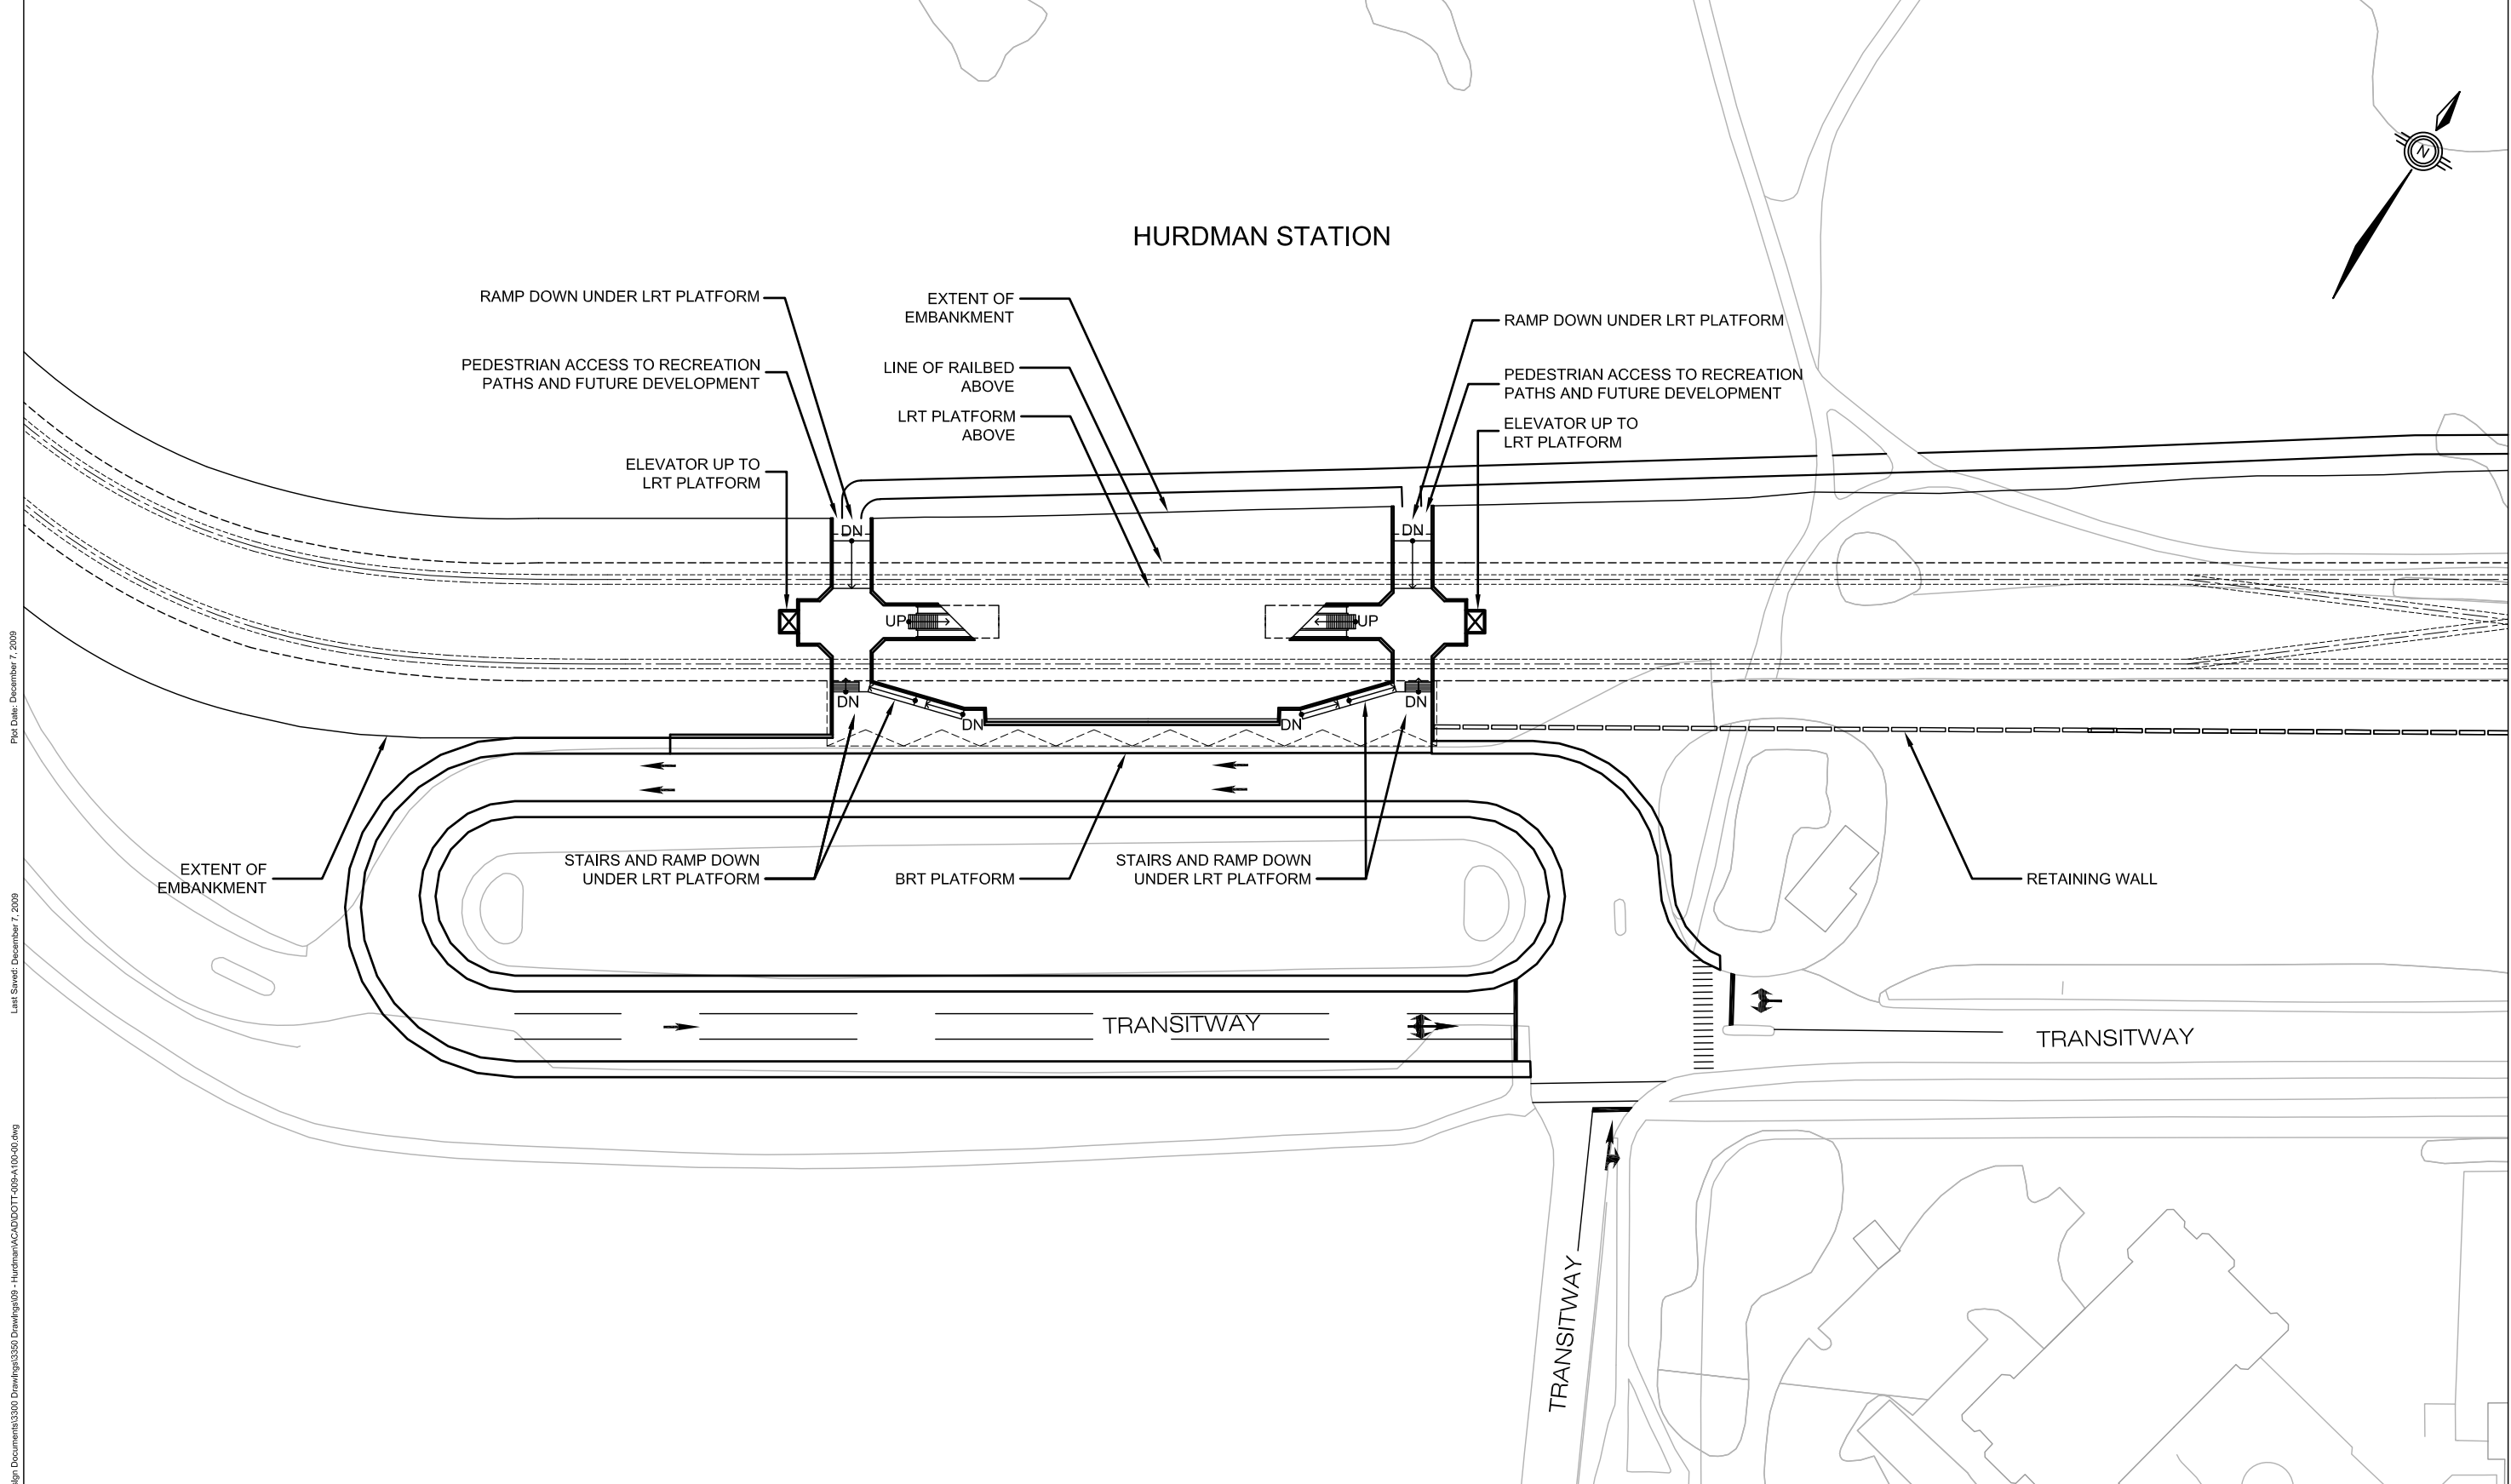


## Downtown Ottawa Transit Tunnel

### Tunney's Pasture to Blair Via a Downtown LRT Tunnel

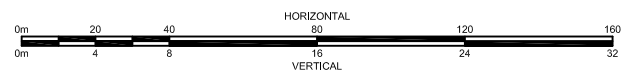


|                                                                     |              |             |
|---------------------------------------------------------------------|--------------|-------------|
| Title: HURDMAN<br>PLAN<br>GRADE LEVEL BRT PLATFORM<br>DOTT-009-A100 |              |             |
| Scale: 1:500                                                        | Revision: 00 | Sheet: 9-53 |

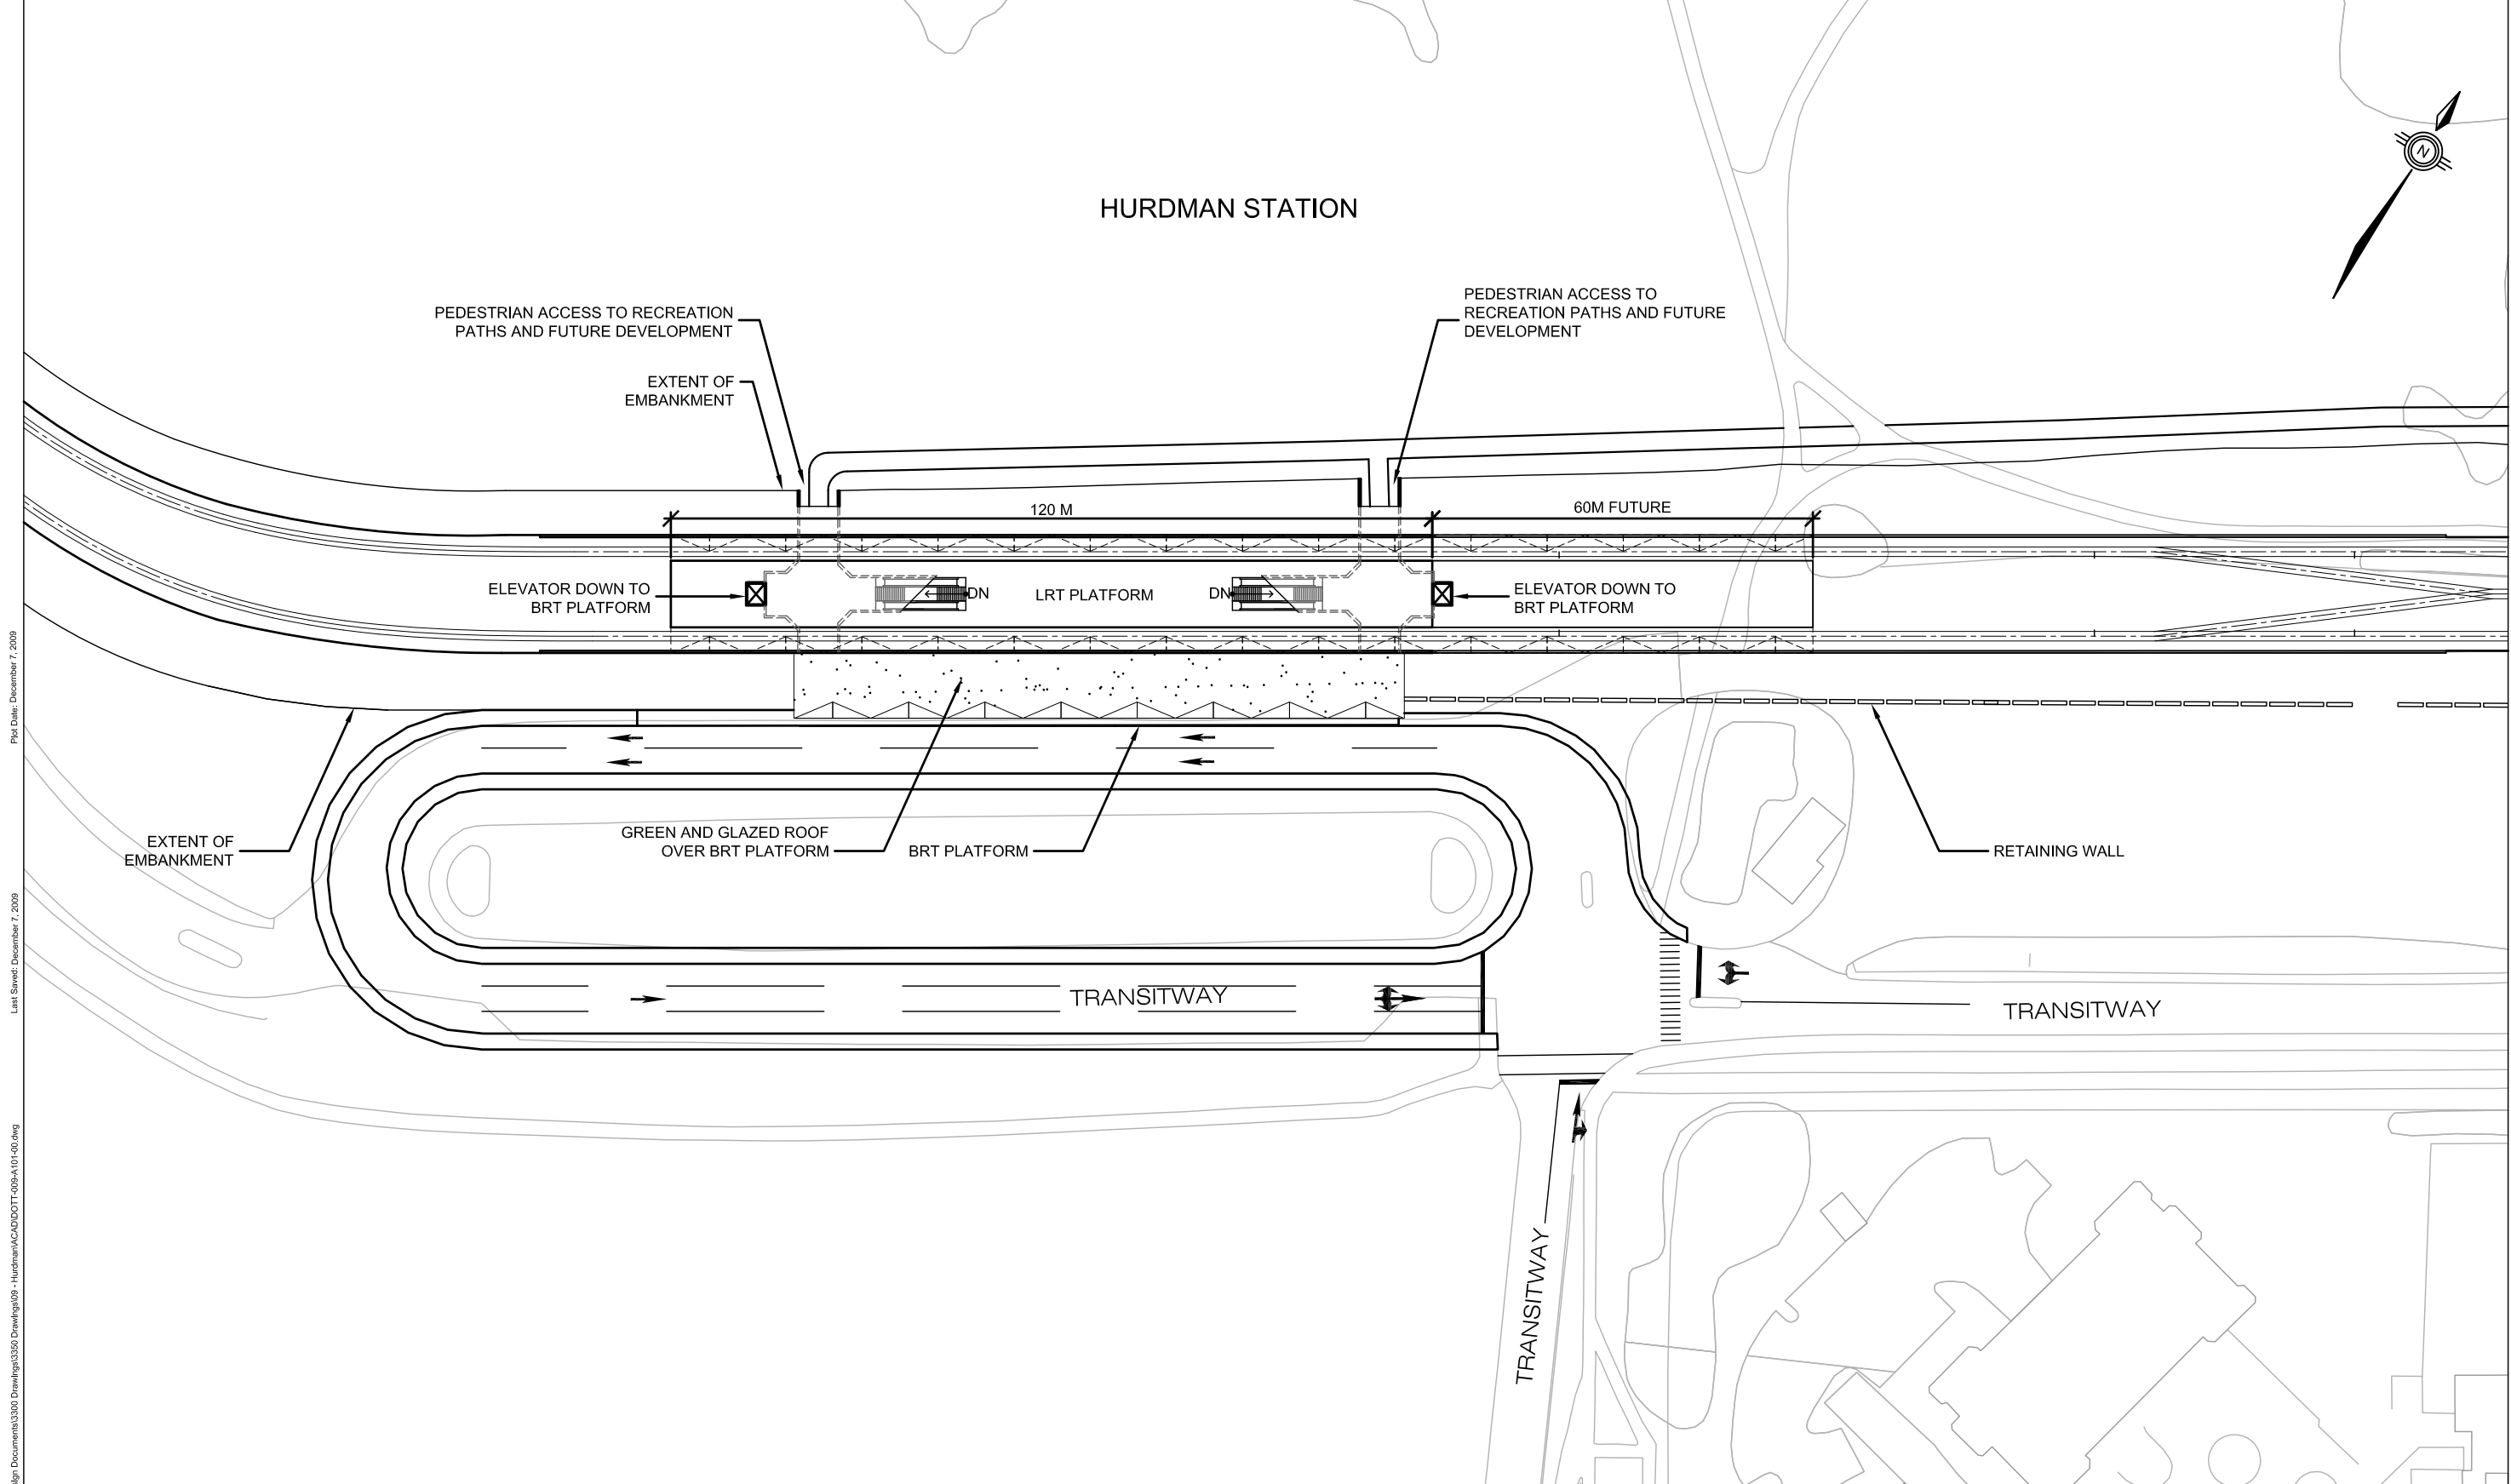

Plot Date: December 7, 2009


Last Saved: December 7, 2009

File Name: P:\Projects\_2008\08-116\0000 Design Documents\3300 Drawings\3350 Drawings\09 - Hurdman\ACAD\DOTT-009-A101-00.dwg


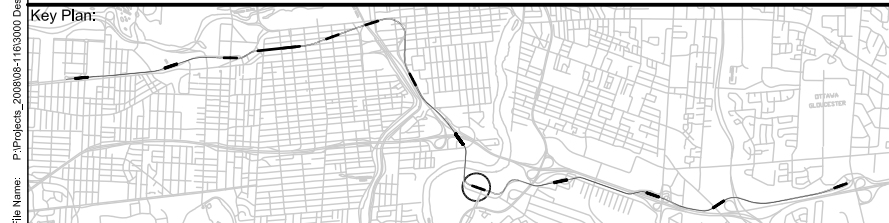


# Downtown Ottawa Transit Tunnel


## Tunney's Pasture to Blair Via a Downtown LRT Tunnel

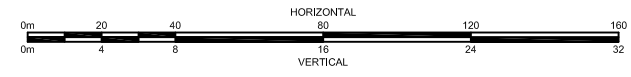

|                                                           |              |               |
|-----------------------------------------------------------|--------------|---------------|
| Title: HURDMAN<br>PLAN<br>PLATFORM LEVEL<br>DOTT-009-A101 |              |               |
| Scale: 1:500                                              | Revision: 00 | Sheet: 9 - 54 |

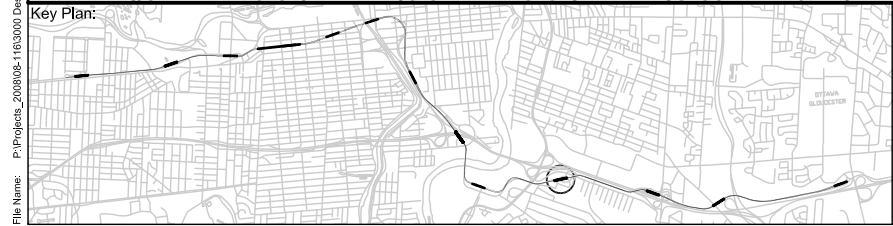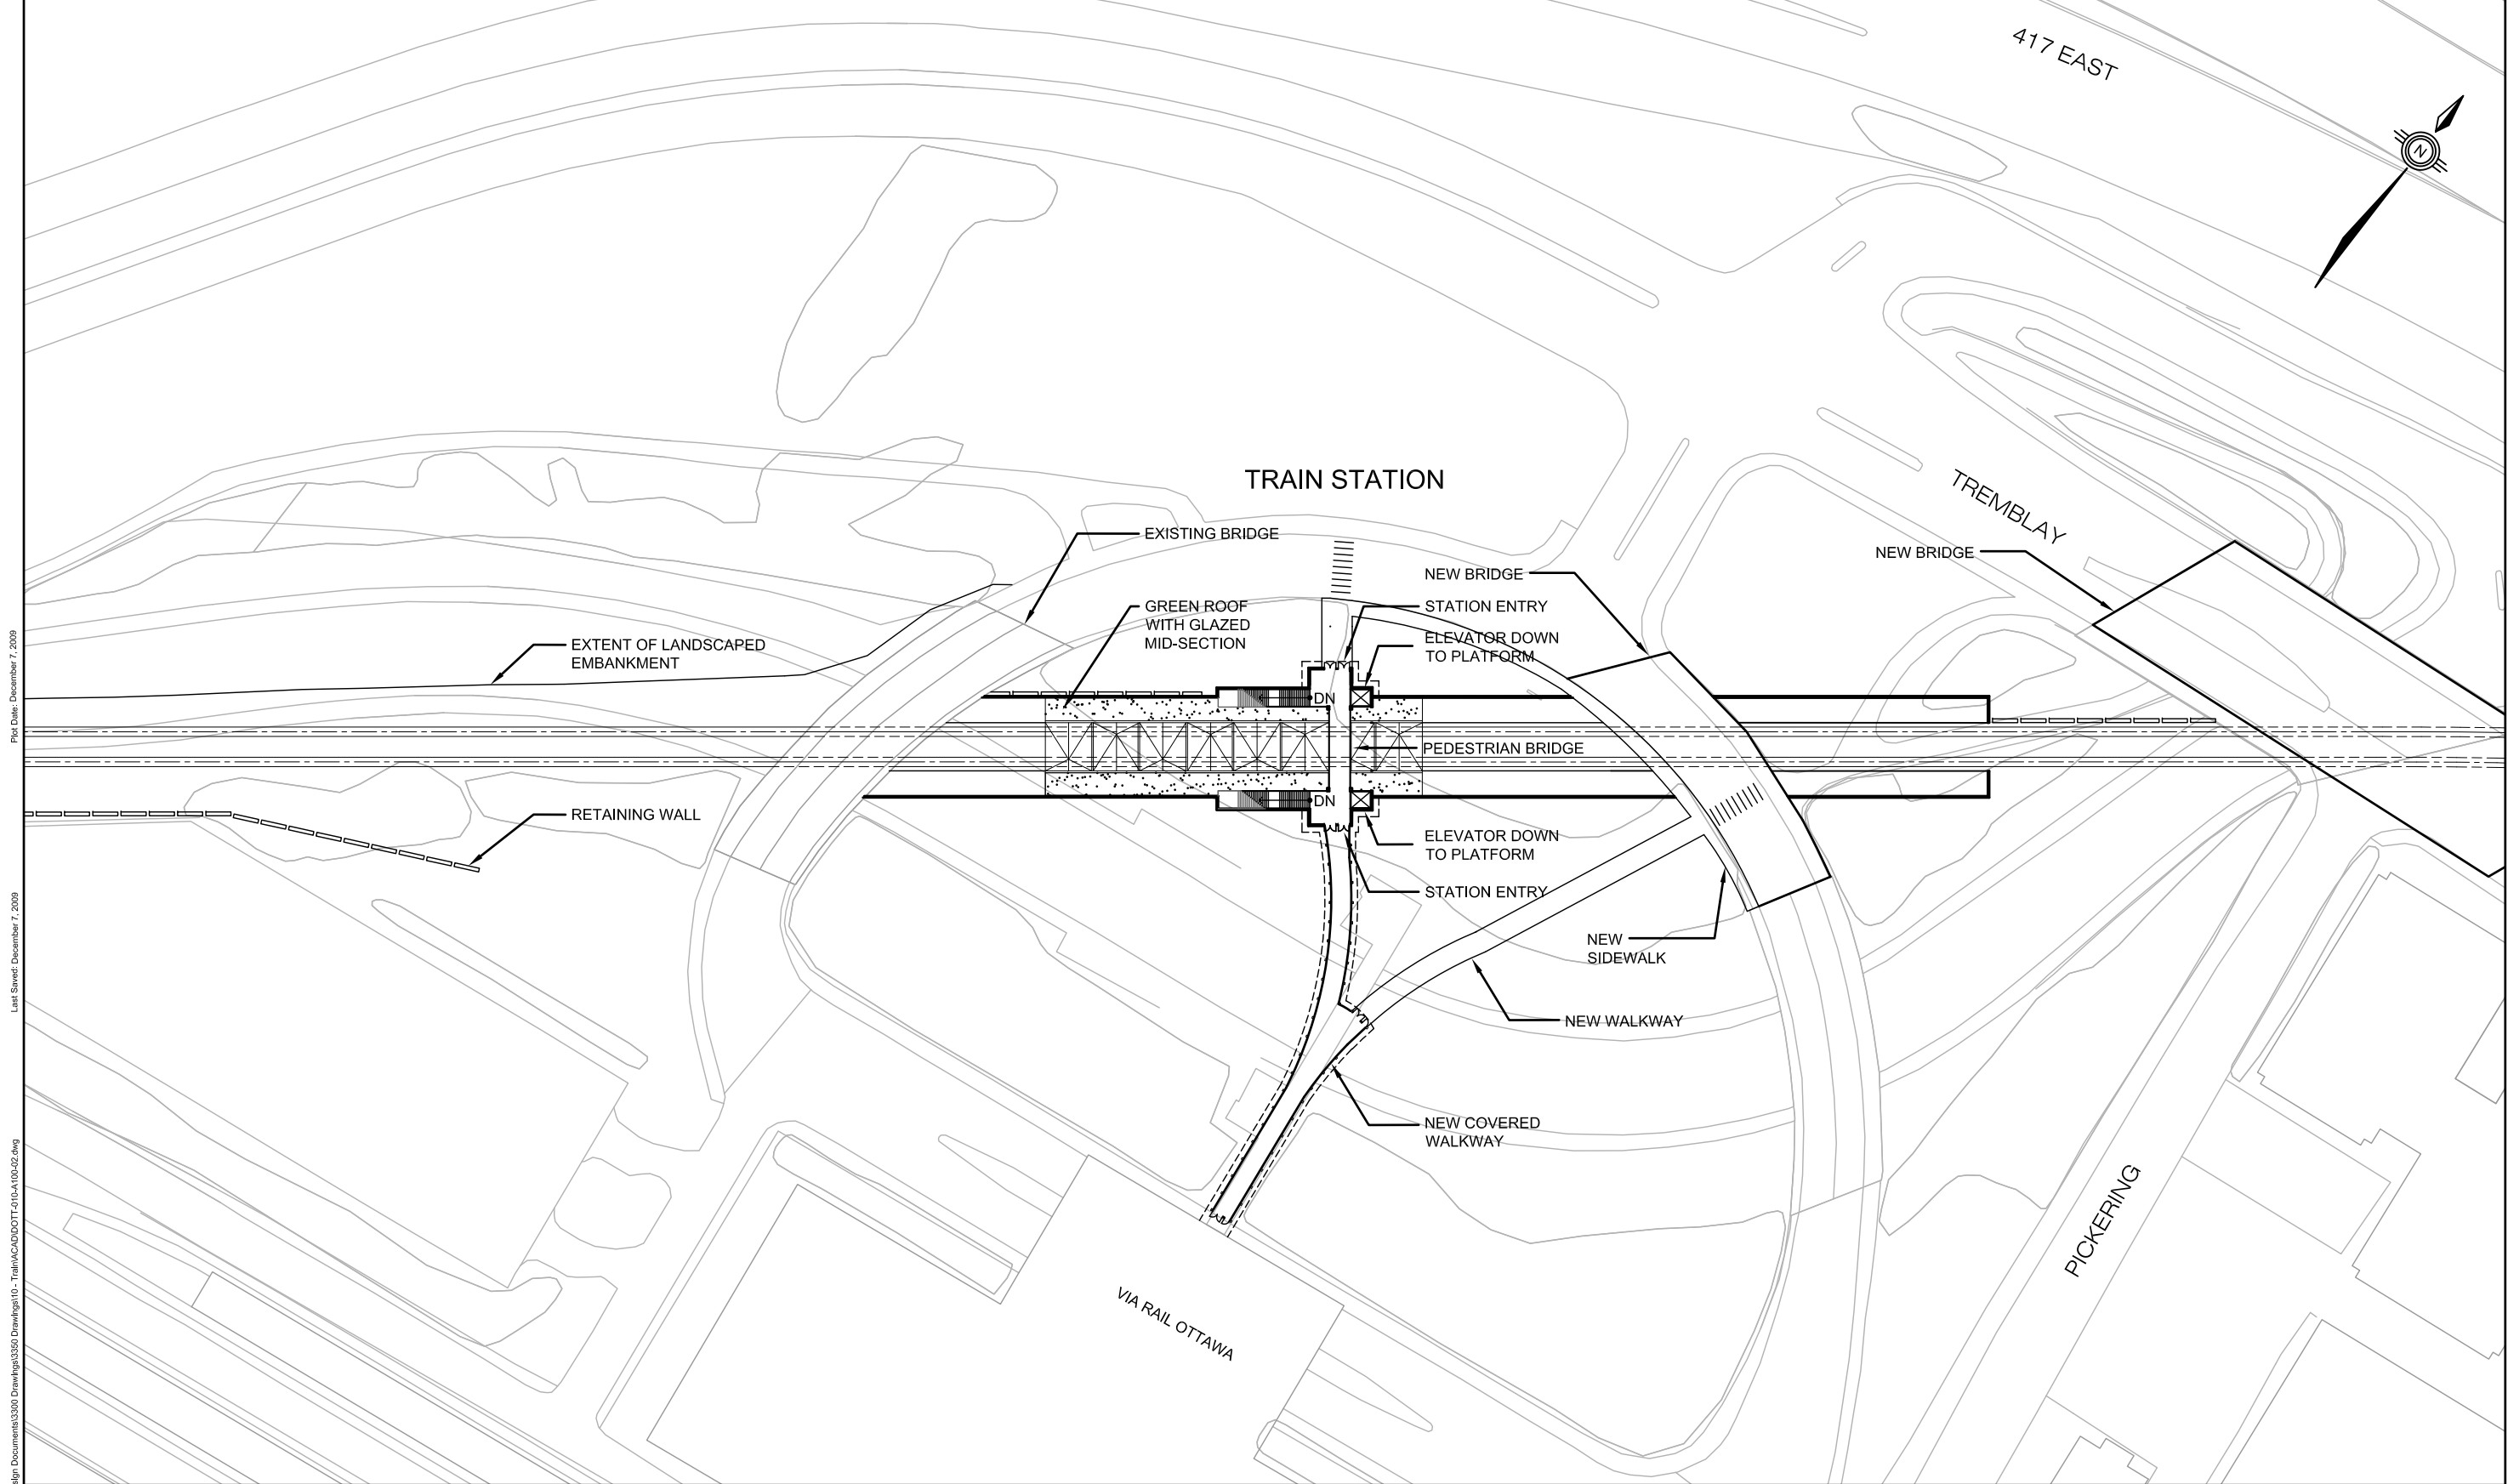


**Downtown Ottawa Transit Tunnel**  
Tunney's Pasture to Blair Via a Downtown LRT Tunnel

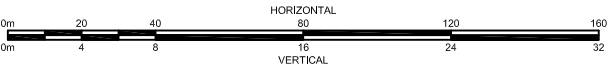

**Ottawa**  
**Delcan** **MRC** **MCCORMICK RANKIN CORPORATION**  
grc architects / DAVID S McROBIE ARCHITECTS INC.  
Architects in Joint Venture


|                                                                   |                 |                         |
|-------------------------------------------------------------------|-----------------|-------------------------|
| Title:<br><b>TRAIN<br/>PLAN<br/>GRADE LEVEL<br/>DOTT-010-A100</b> |                 |                         |
| Scale:<br>1:500                                                   | Revision:<br>00 | Sheet:<br><b>9 - 55</b> |

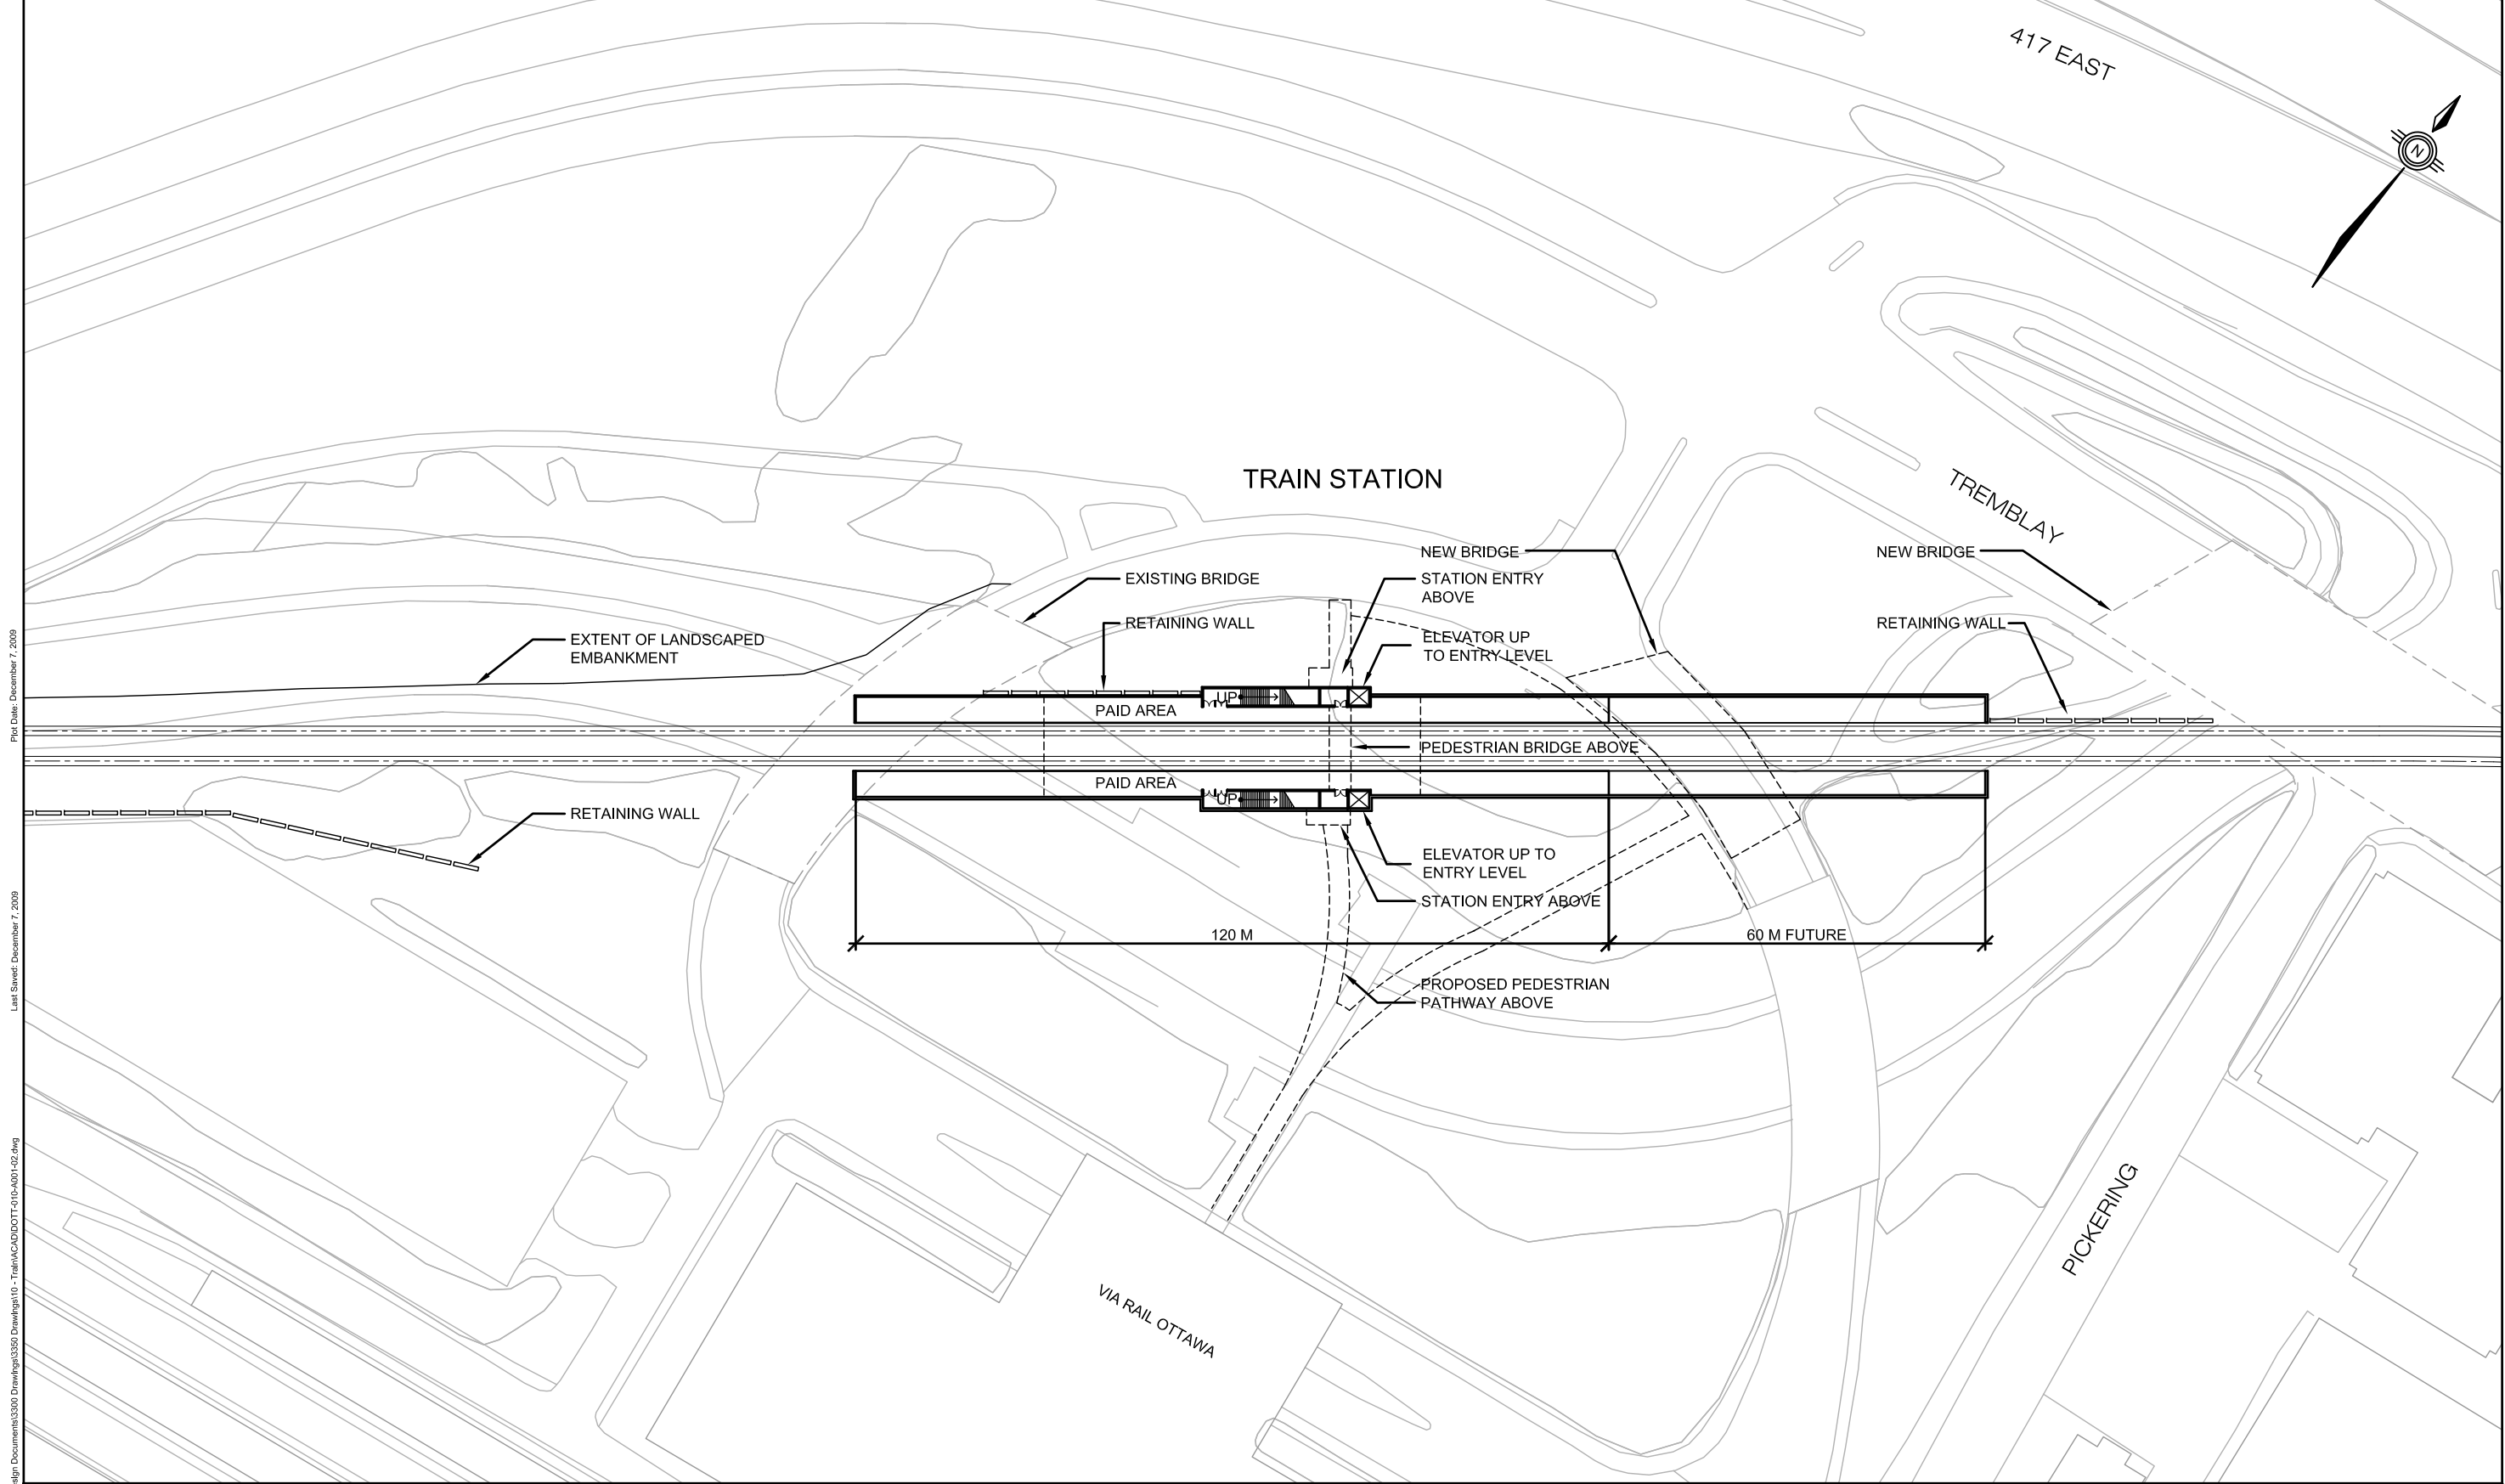

Plot Date: December 7, 2009


Last Saved: December 7, 2009

File Name: P:\Projects\_2008\08-116\0000 Design Documents\3300 Drawings\3350 Drawings\10 - Train\ACAD\DOTT-010-A001-02.dwg

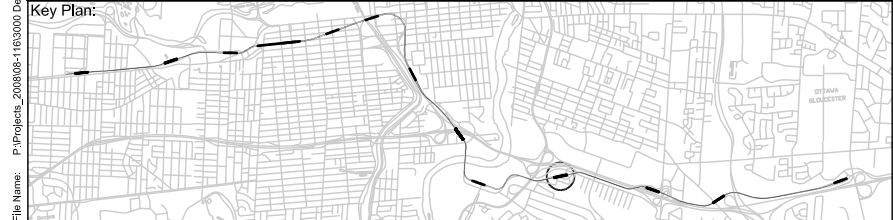

# Downtown Ottawa Transit Tunnel


## Tunney's Pasture to Blair Via a Downtown LRT Tunnel

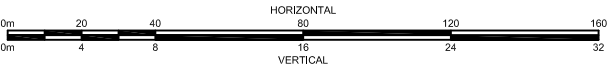




grc architects / DAVID S McROBIE ARCHITECTS INC.  
Architects in Joint Venture

|                                                            |                 |                  |
|------------------------------------------------------------|-----------------|------------------|
| Title:<br>TRAIN<br>PLAN<br>PLATFORM LEVEL<br>DOTT-010-A001 |                 |                  |
| Scale:<br>1:500                                            | Revision:<br>00 | Sheet:<br>9 - 56 |

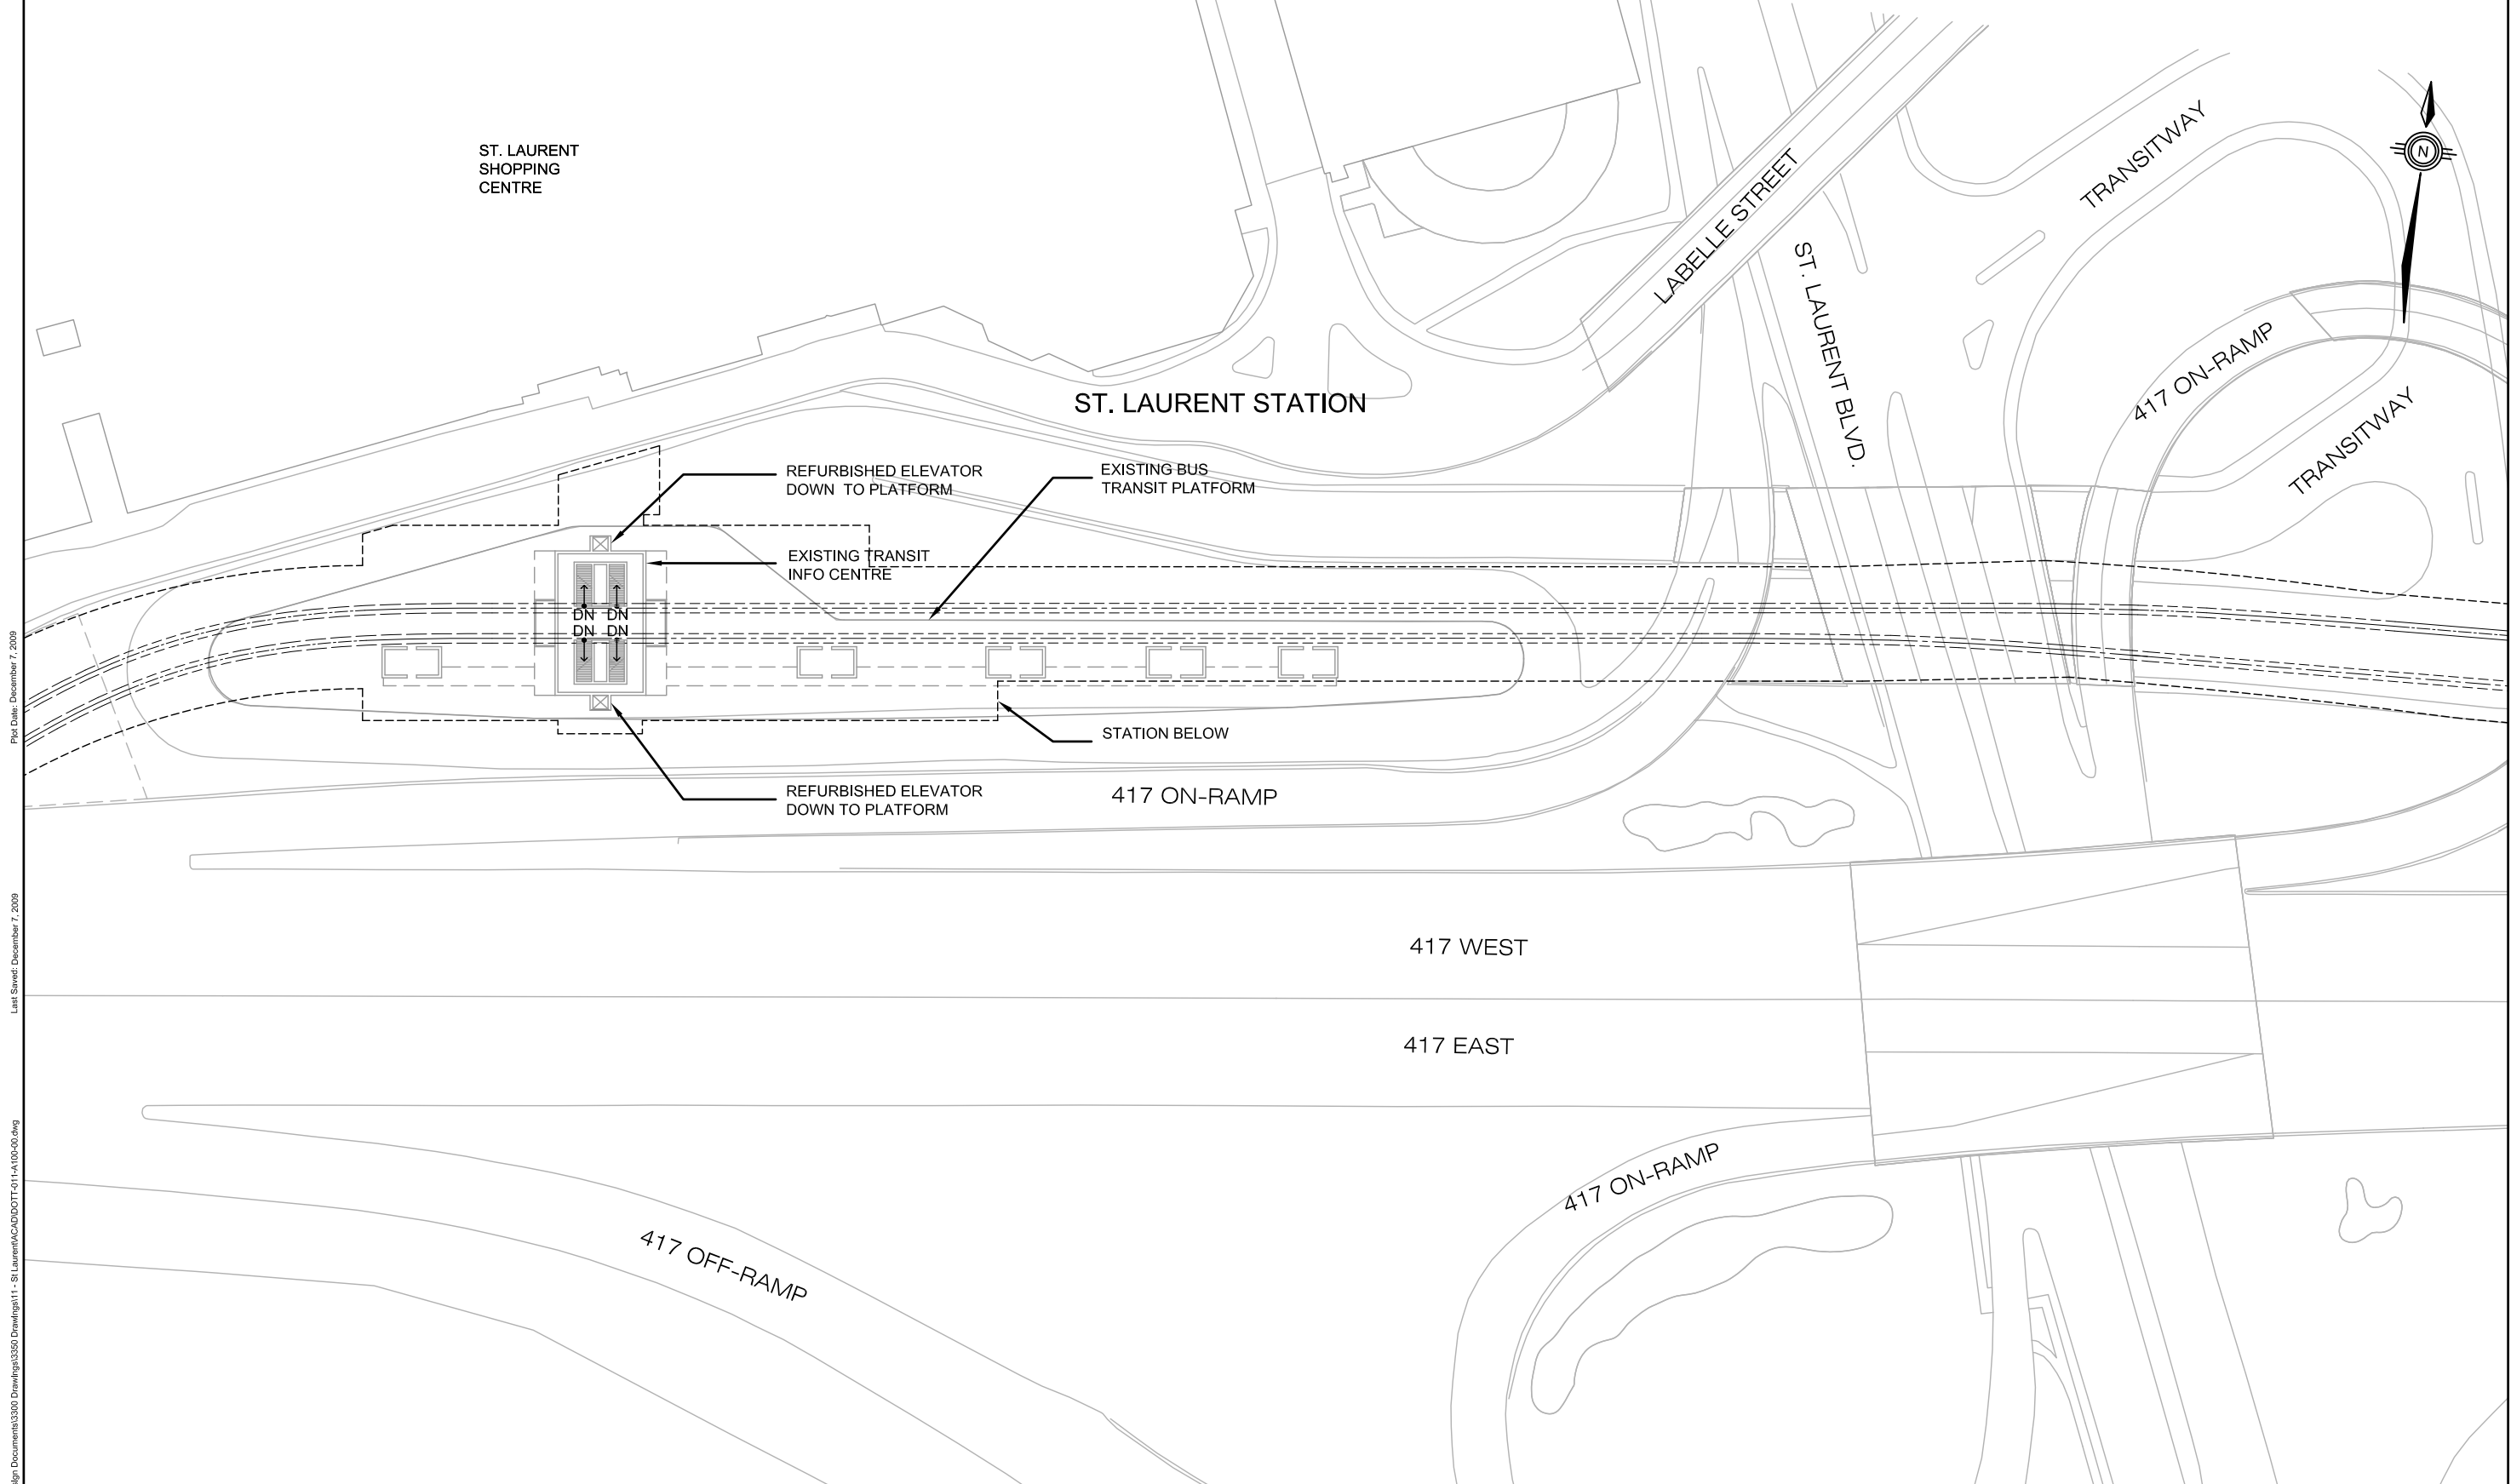


Plot Date: December 7, 2009  
Last Saved: December 7, 2009  
File Name: P:\Projects\_2008\08-116\0000 Design Documents\3300 Drawings\3350 Drawings\11 - St Laurent\ACAD\DOTT-011-A100-00.dwg

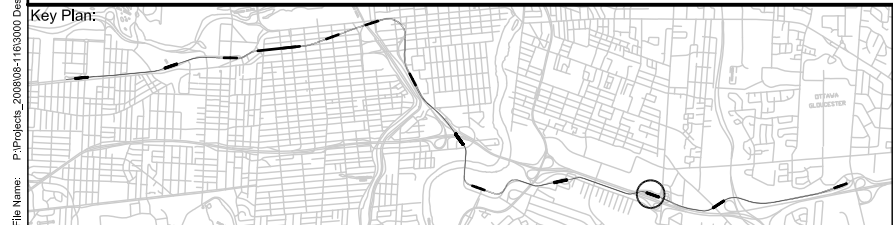


# Downtown Ottawa Transit Tunnel

## Tunney's Pasture to Blair Via a Downtown LRT Tunnel

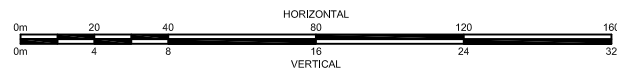

**Ottawa Delcan**  
grc architects / DAVID S McROBIE ARCHITECTS INC.  
Architects in Joint Venture


|                                                            |              |             |
|------------------------------------------------------------|--------------|-------------|
| Title: ST. LAURENT<br>PLAN<br>GRADE LEVEL<br>DOTT-011-A100 |              |             |
| Scale: 1:500                                               | Revision: 00 | Sheet: 9-57 |

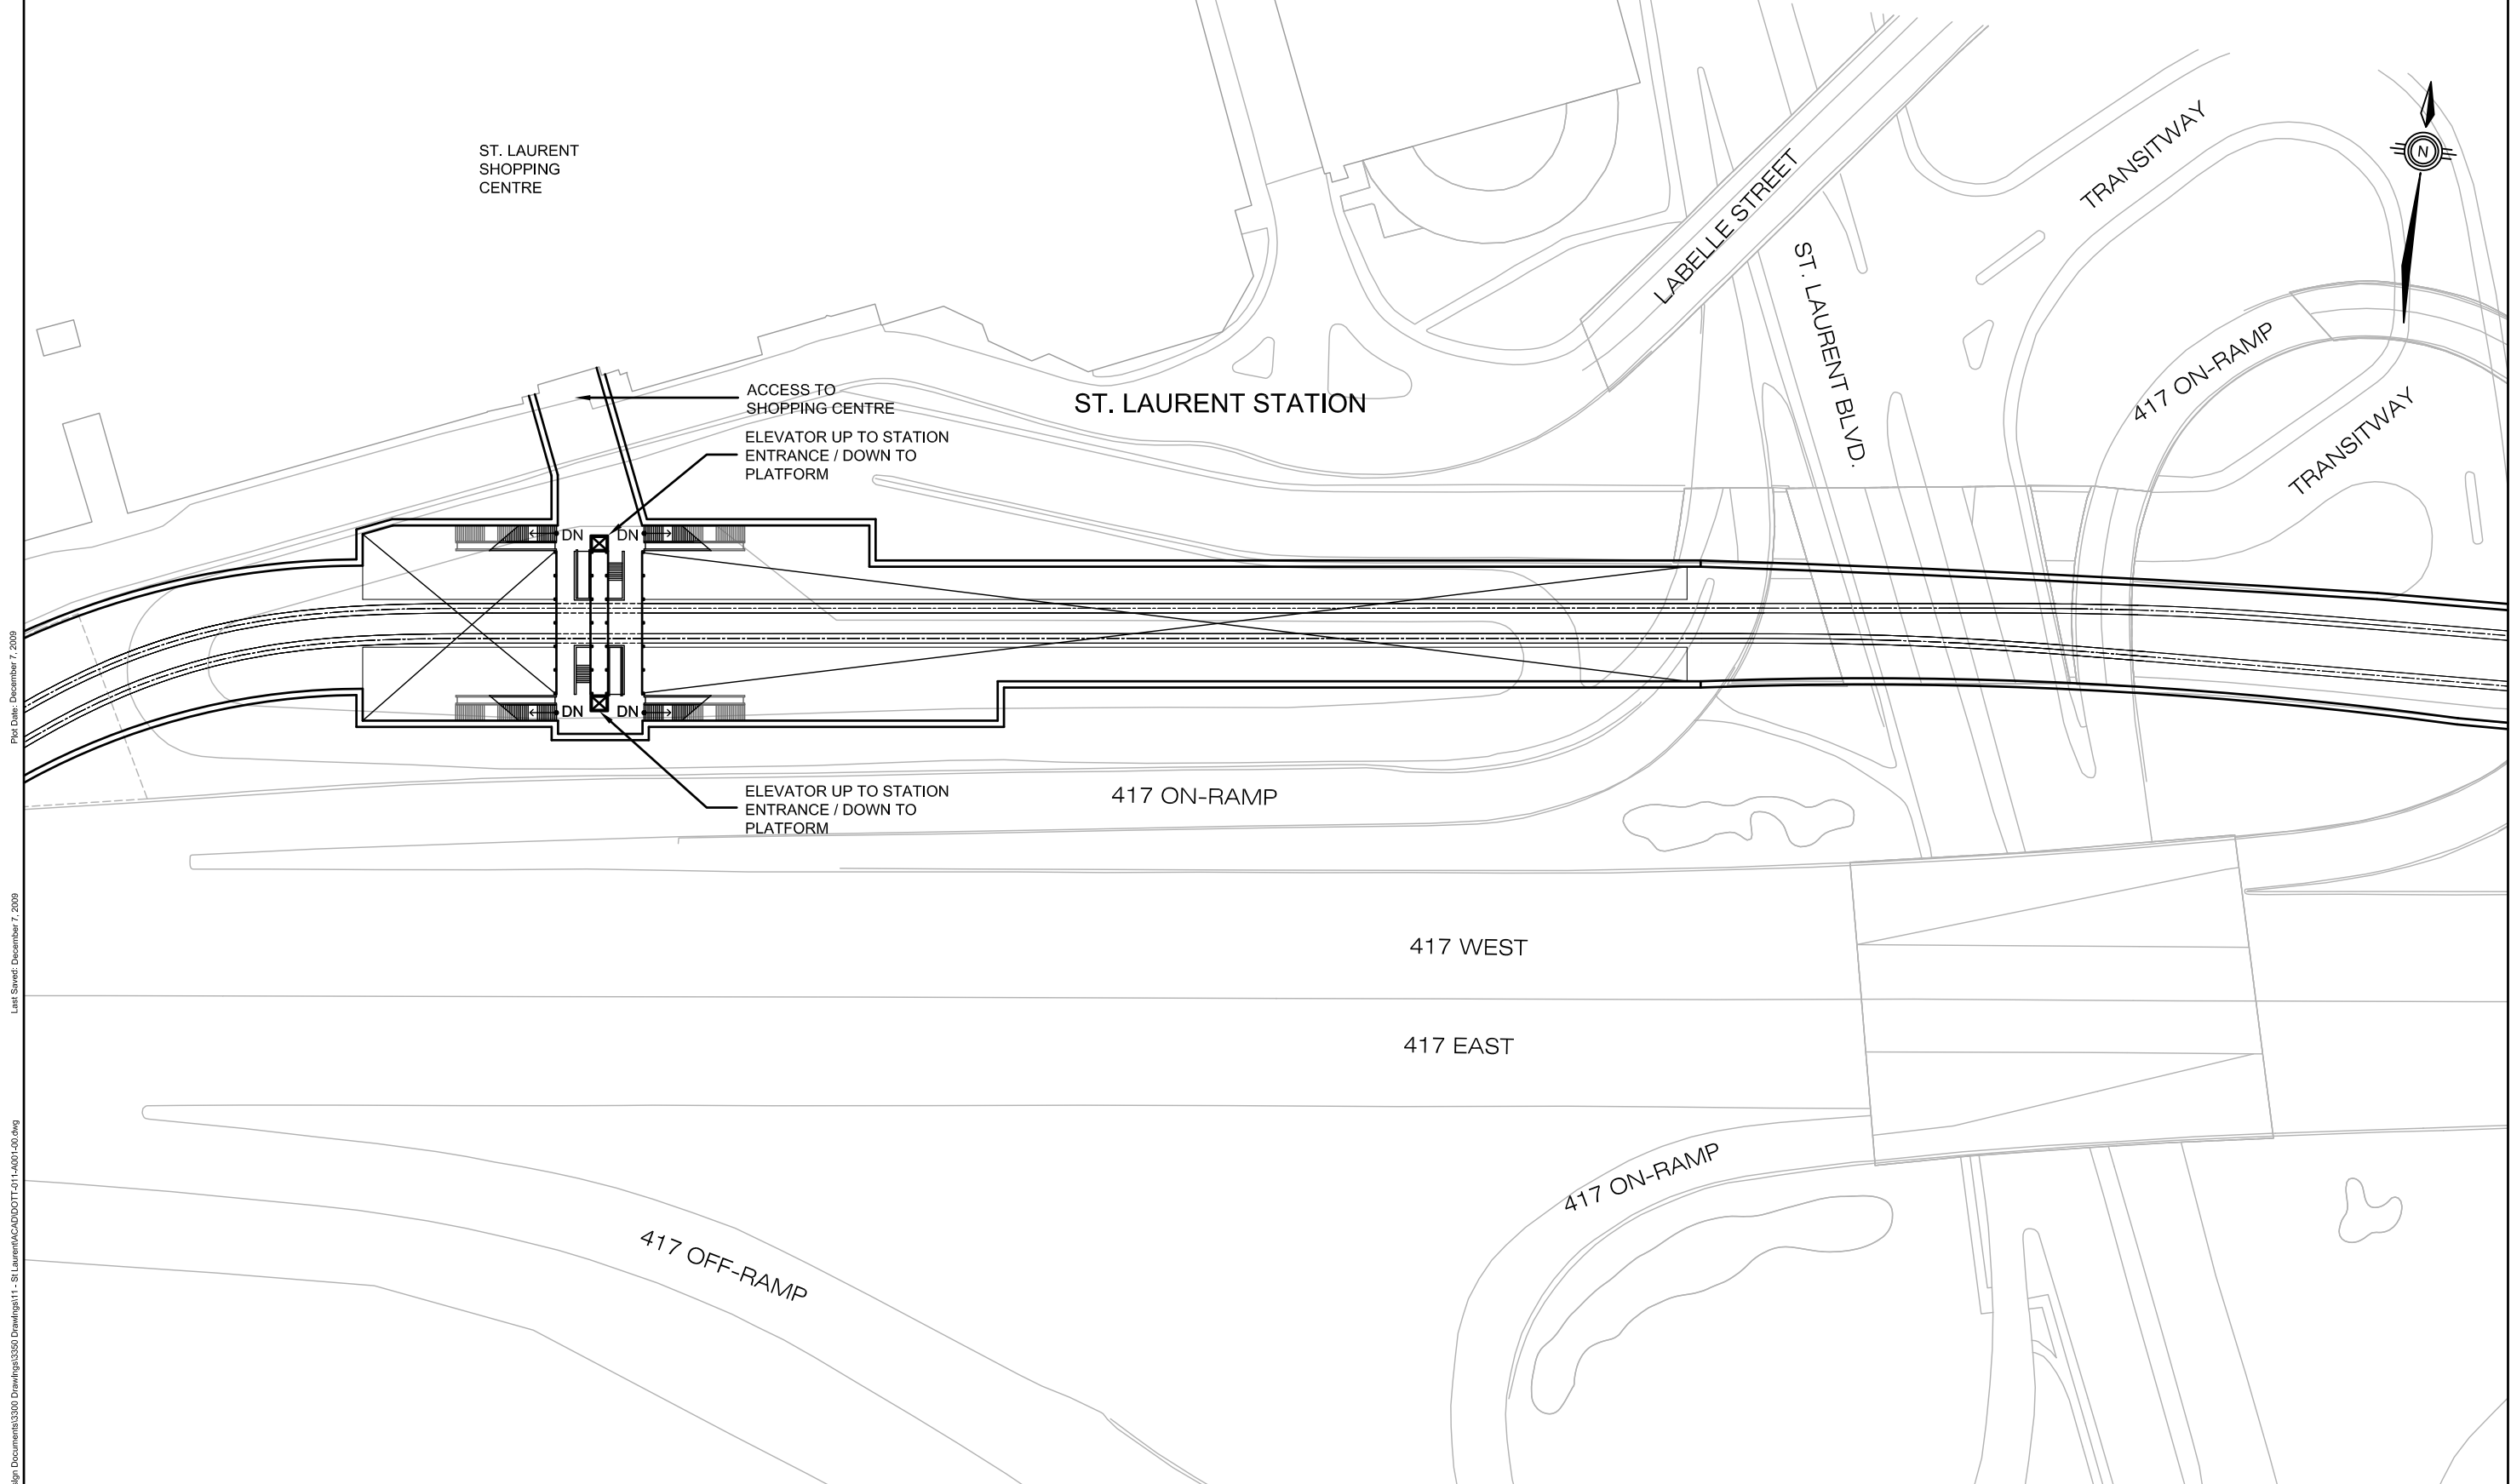


Plot Date: December 7, 2009

Last Saved: December 7, 2009

File Name: P:\Projects\_2008\08-116\0000 Design Documents\3300 Drawings\3350 Drawings\11 - St Laurent\ACAD\DOTT-011-A001-00.dwg

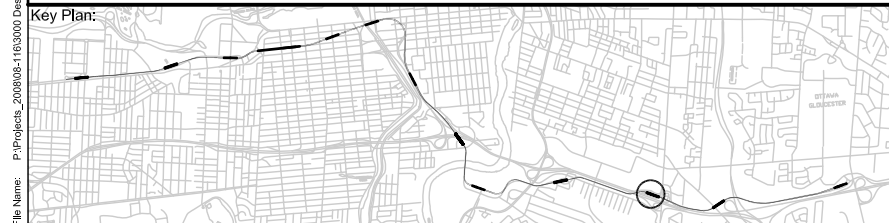


# Downtown Ottawa Transit Tunnel Tunney's Pasture to Blair Via a Downtown LRT Tunnel

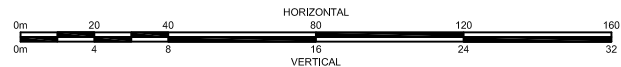

**Ottawa Delcan**  
grc architects / DAVID S McROBIE ARCHITECTS INC.  
Architects in Joint Venture


|                                                             |              |               |
|-------------------------------------------------------------|--------------|---------------|
| Title: ST. LAURENT<br>PLAN<br>BRIDGE LEVEL<br>DOTT-011-A001 |              |               |
| Scale: 1:500                                                | Revision: 00 | Sheet: 9 - 58 |

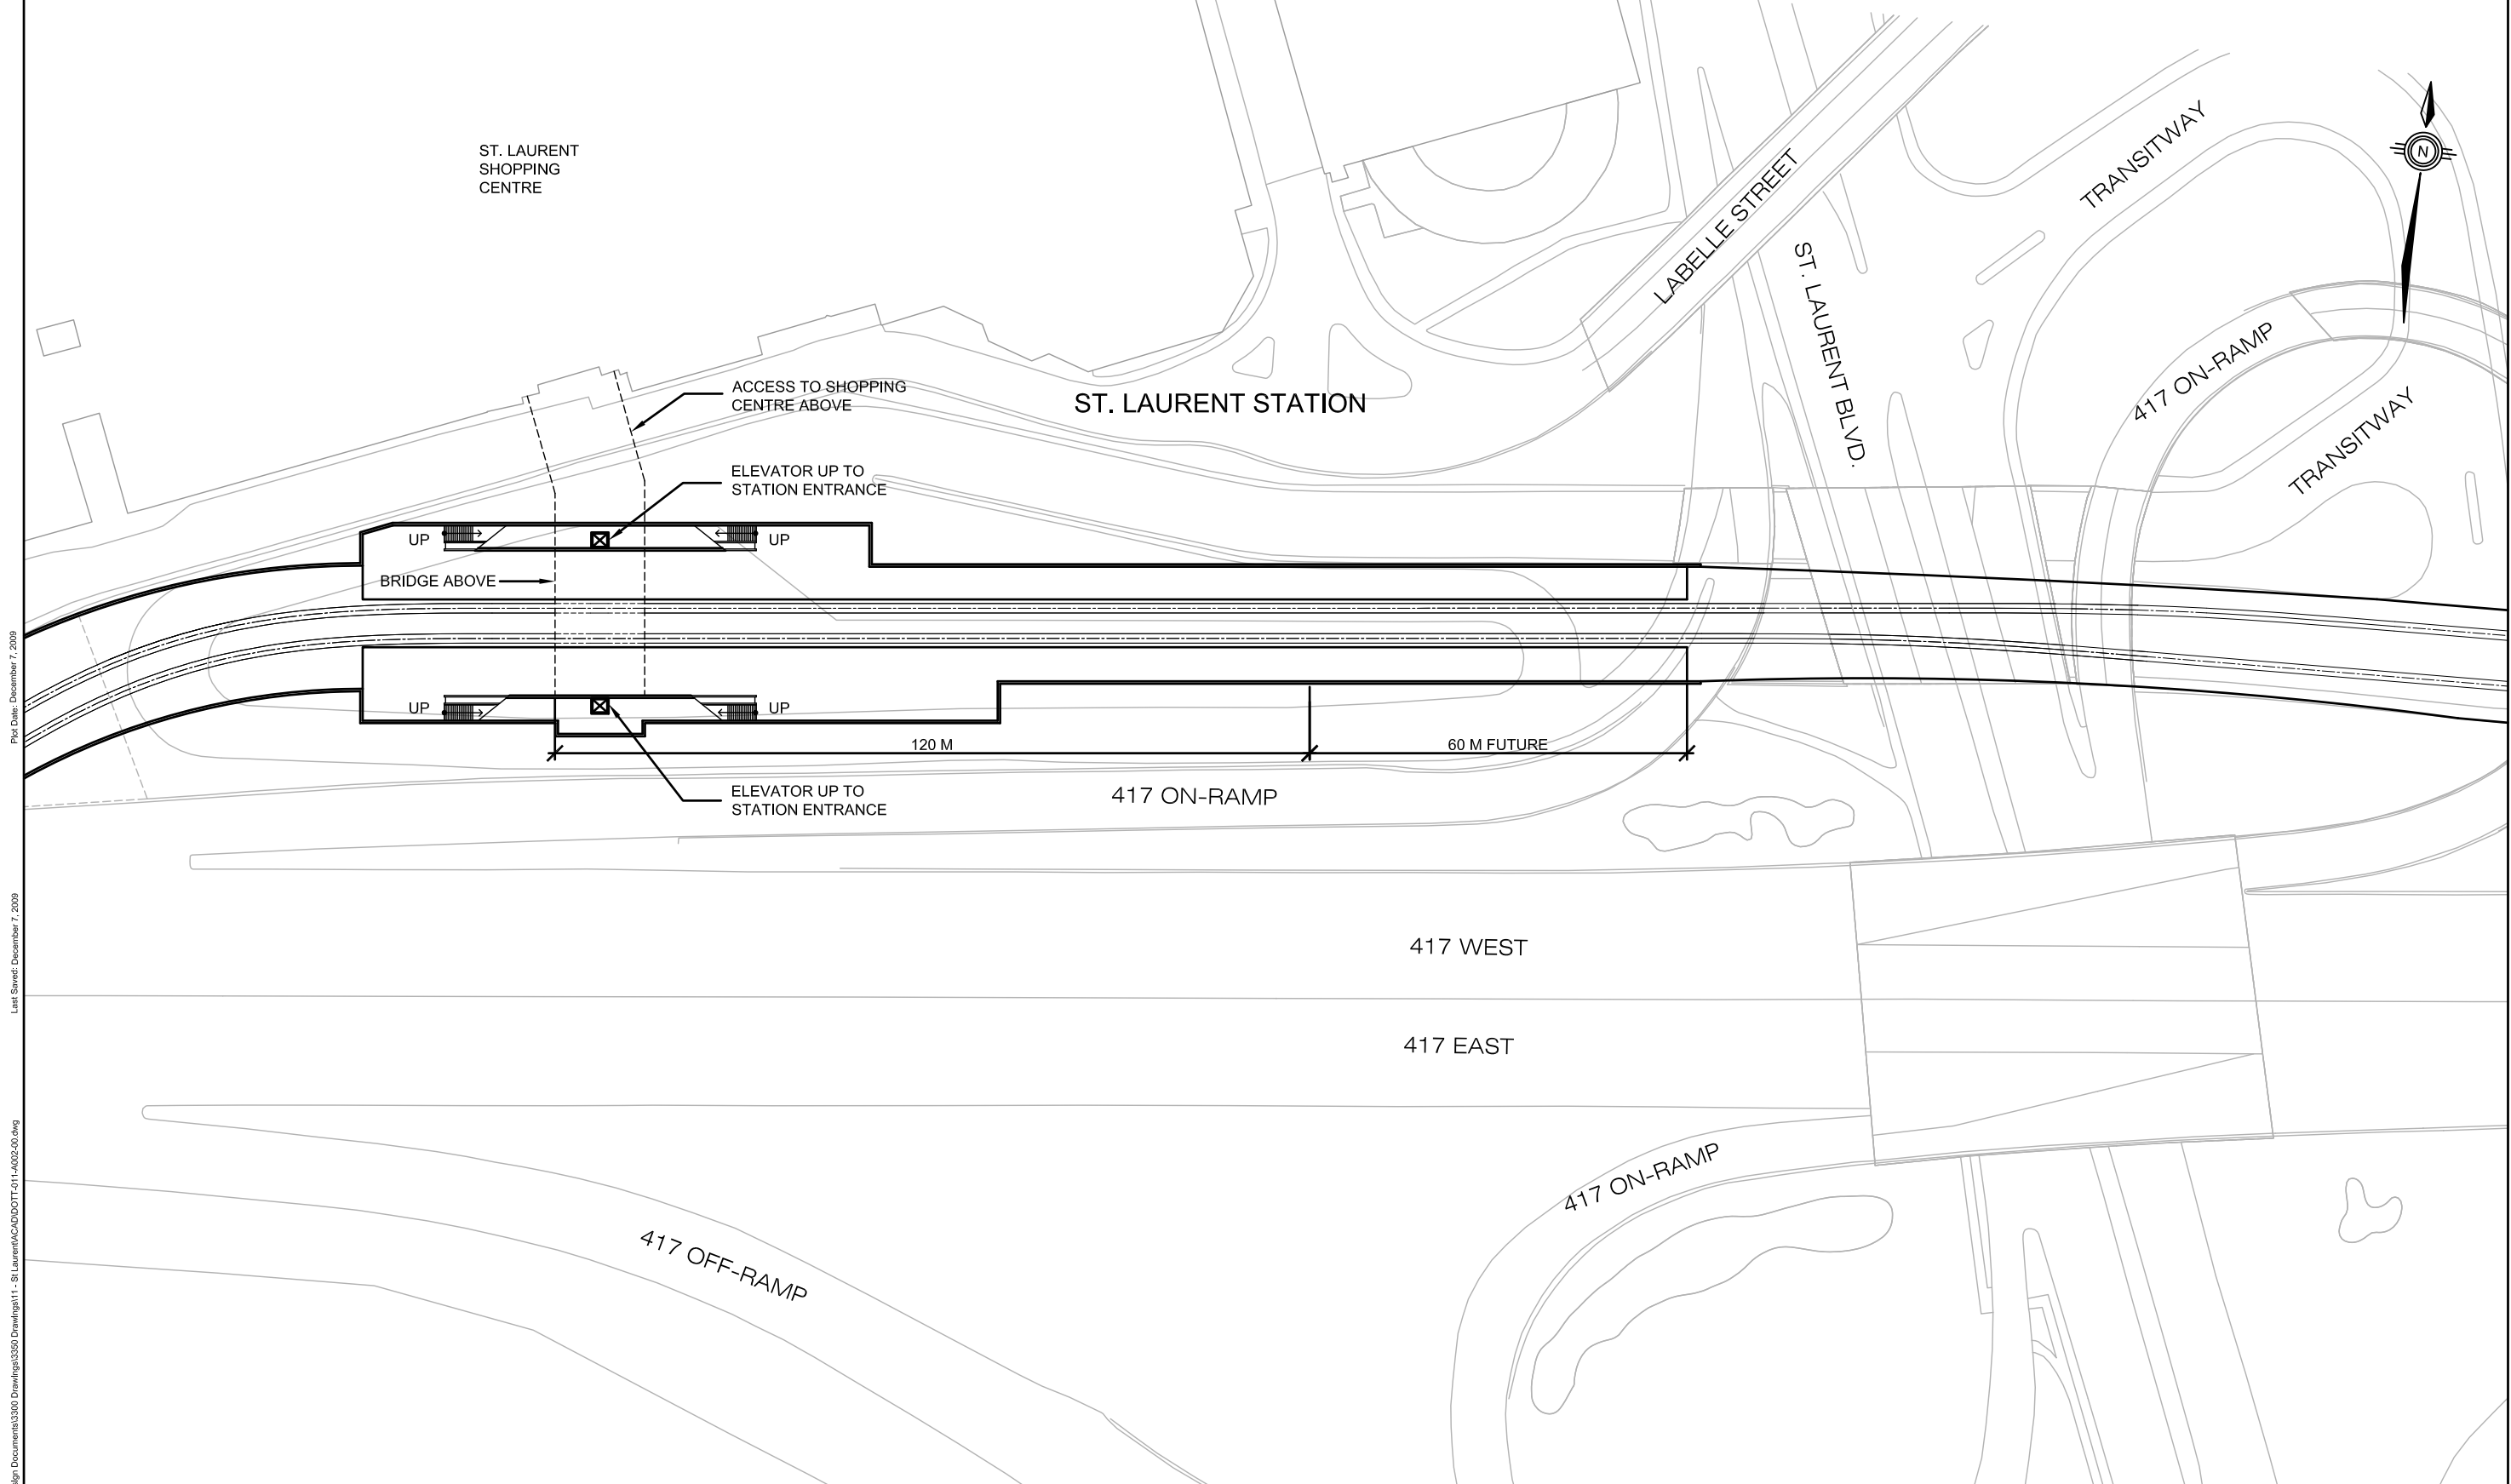

Plot Date: December 7, 2009

Last Saved: December 7, 2009

File Name: P:\Projects\_2008\08-116\0000 Design Documents\3300 Drawings\3350 Drawings\11 - St Laurent\ACAD\DOTT-011-A002-00.dwg

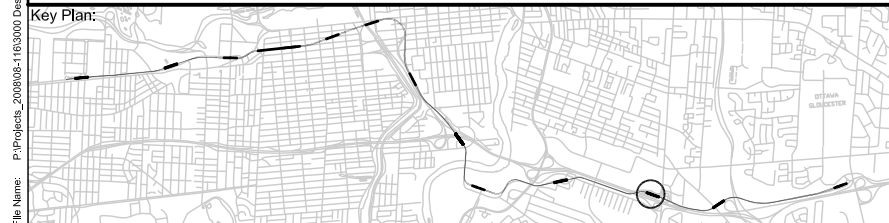


# Downtown Ottawa Transit Tunnel Tunney's Pasture to Blair Via a Downtown LRT Tunnel



**Ottawa Delcan**  
grc architects / DAVID S McROBIE ARCHITECTS INC.  
Architects in Joint Venture


|                                                               |              |             |
|---------------------------------------------------------------|--------------|-------------|
| Title: ST. LAURENT<br>PLAN<br>PLATFORM LEVEL<br>DOTT-011-A002 |              |             |
| Scale: 1:500                                                  | Revision: 00 | Sheet: 9-59 |

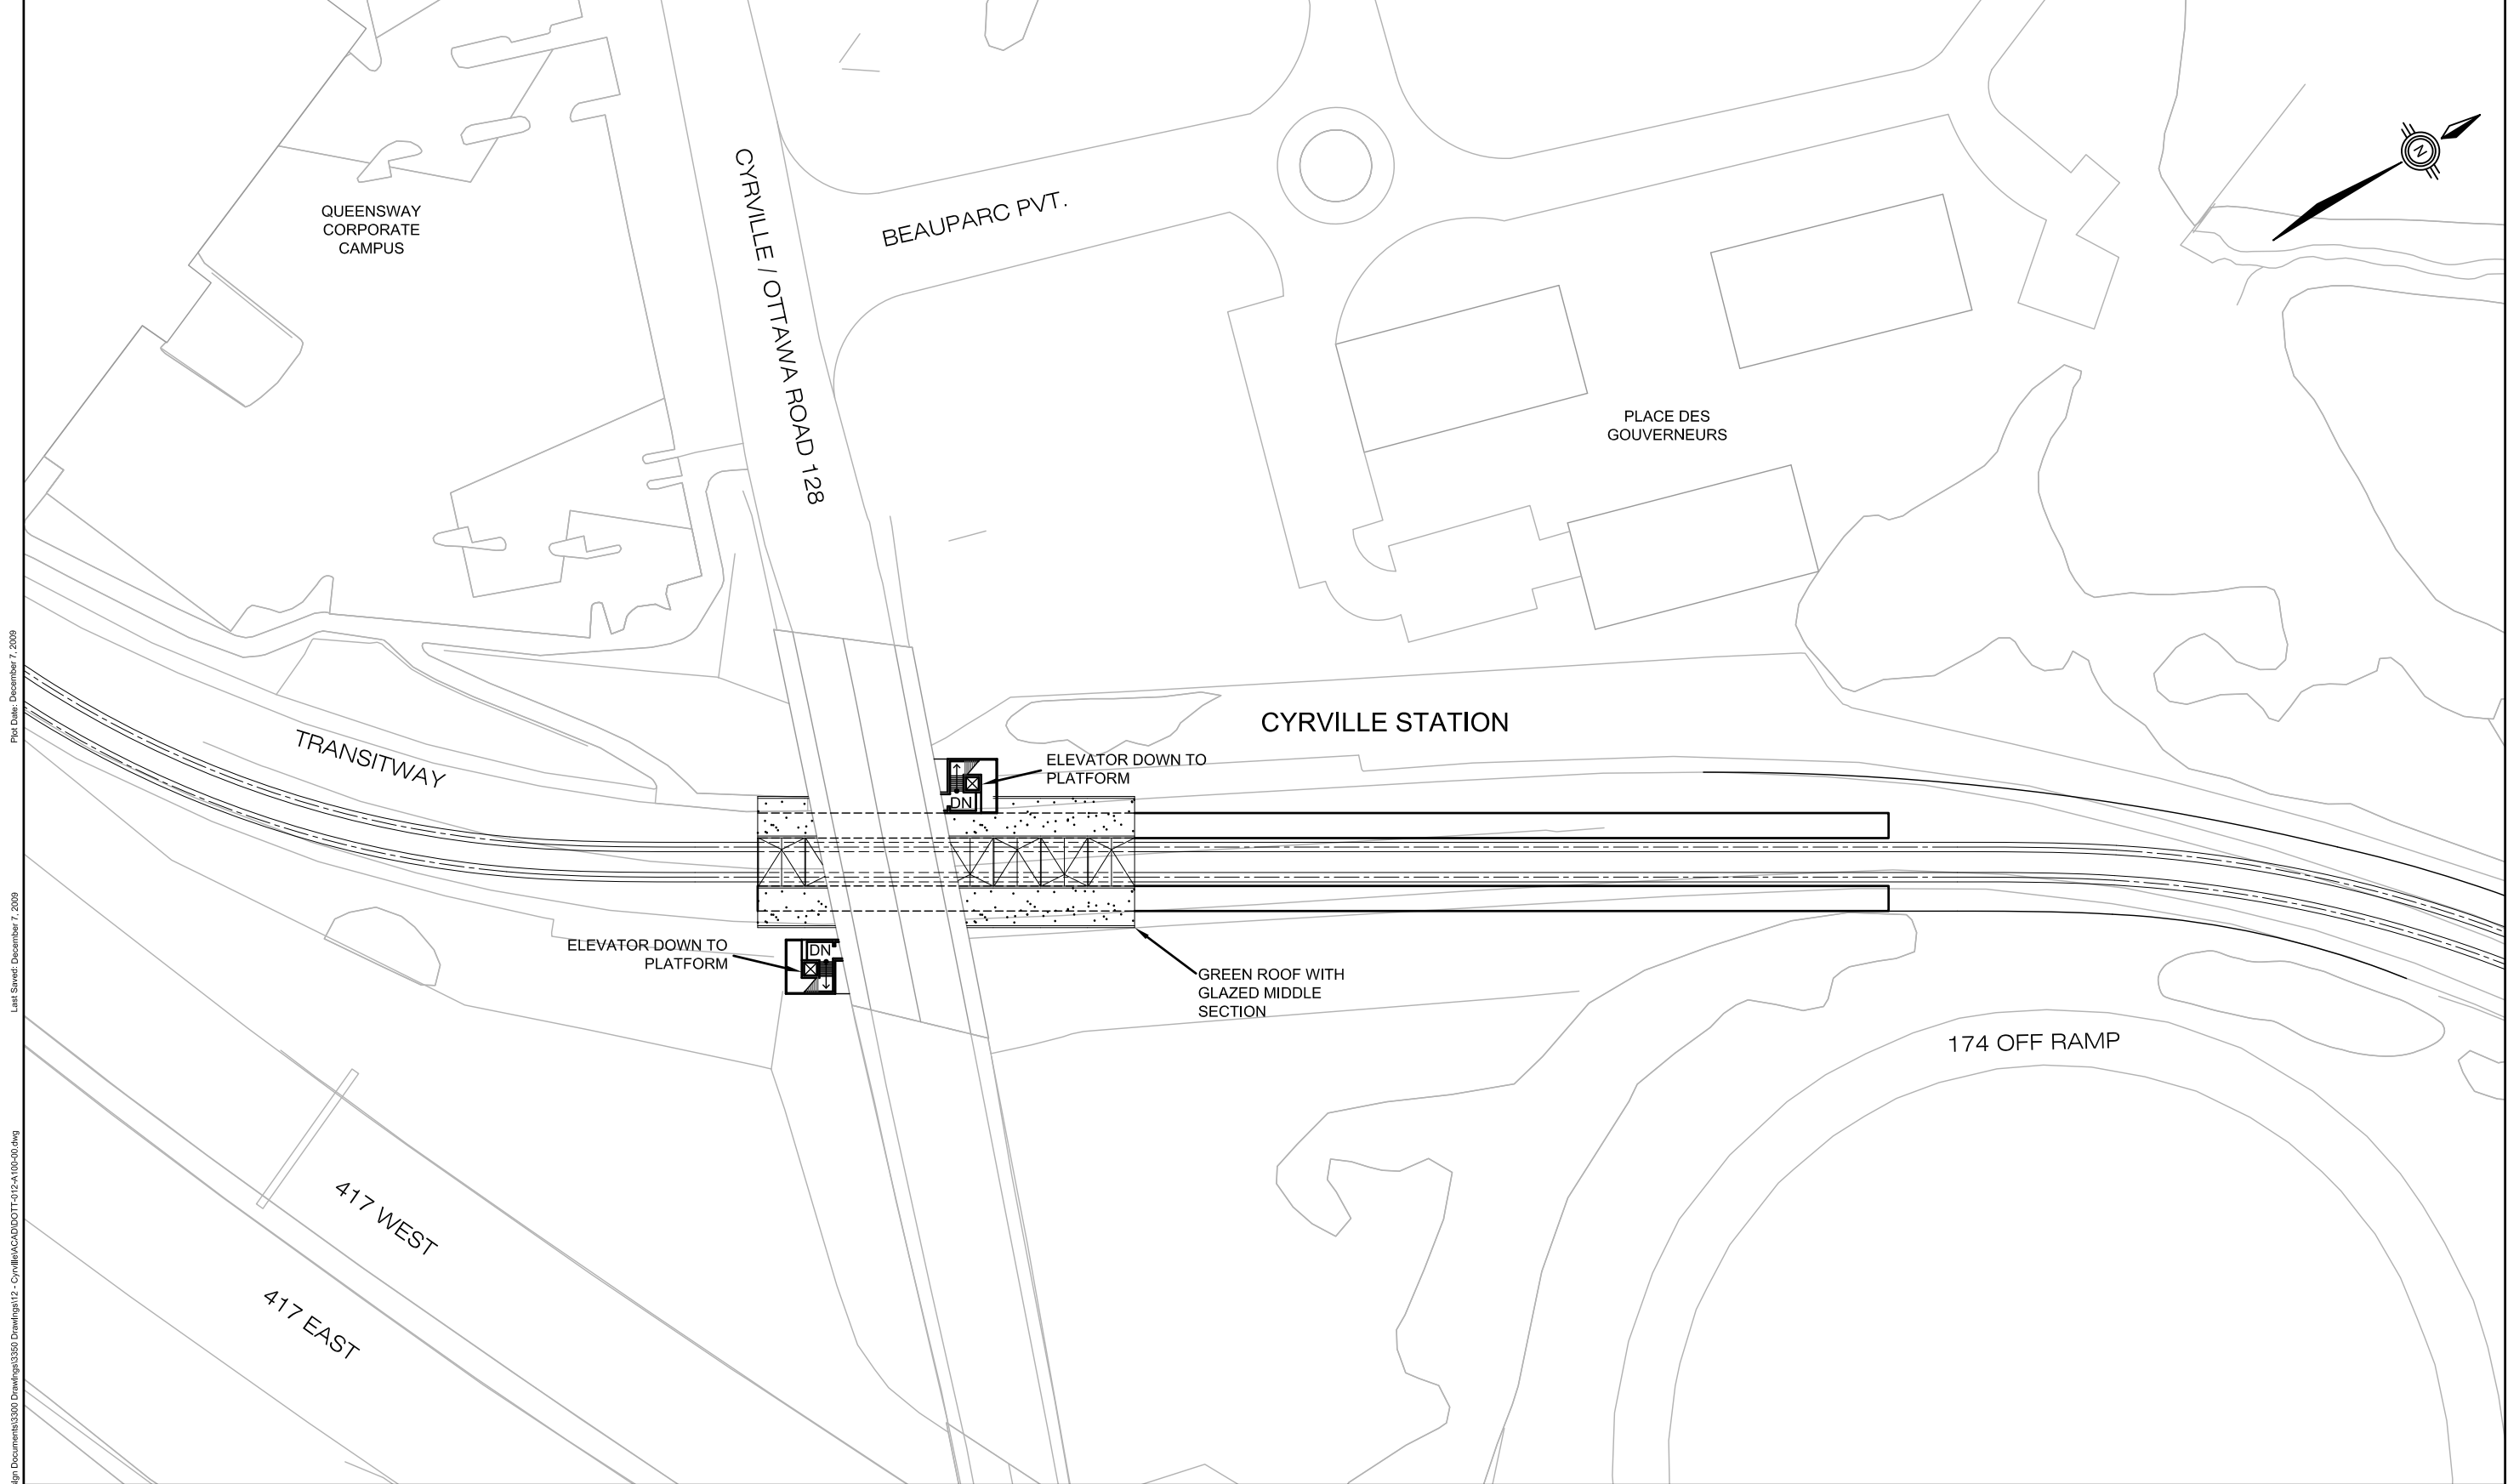

Plot Date: December 7, 2009


Last Saved: December 7, 2009

File Name: P:\Projects\_2008\06-1163000 Design Documents\3330 Drawings\3350 Drawings\12 - Cyrville\A\CA\DOTT-012-A100-00.dwg

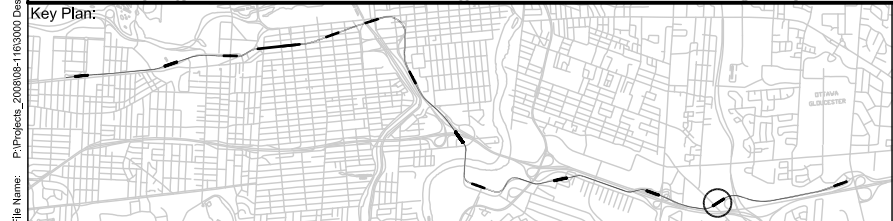



# Downtown Ottawa Transit Tunnel

## Tunney's Pasture to Blair Via a Downtown LRT Tunnel

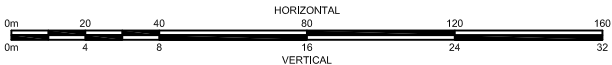



grc architects / DAVID S McROBIE ARCHITECTS INC.  
Architects in Joint Venture

|                                                         |              |               |
|---------------------------------------------------------|--------------|---------------|
| Title: CYRVILLE<br>PLAN<br>GRADE LEVEL<br>DOTT-012-A100 |              |               |
| Scale: 1:500                                            | Revision: 00 | Sheet: 9 - 60 |

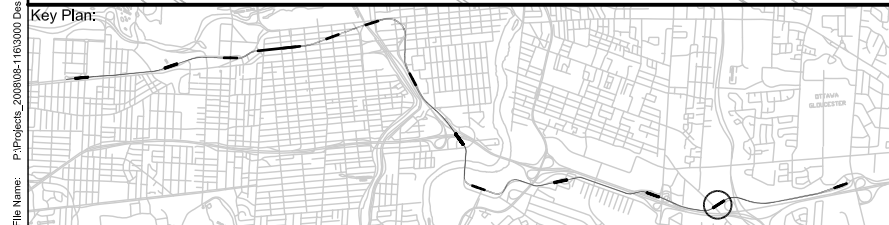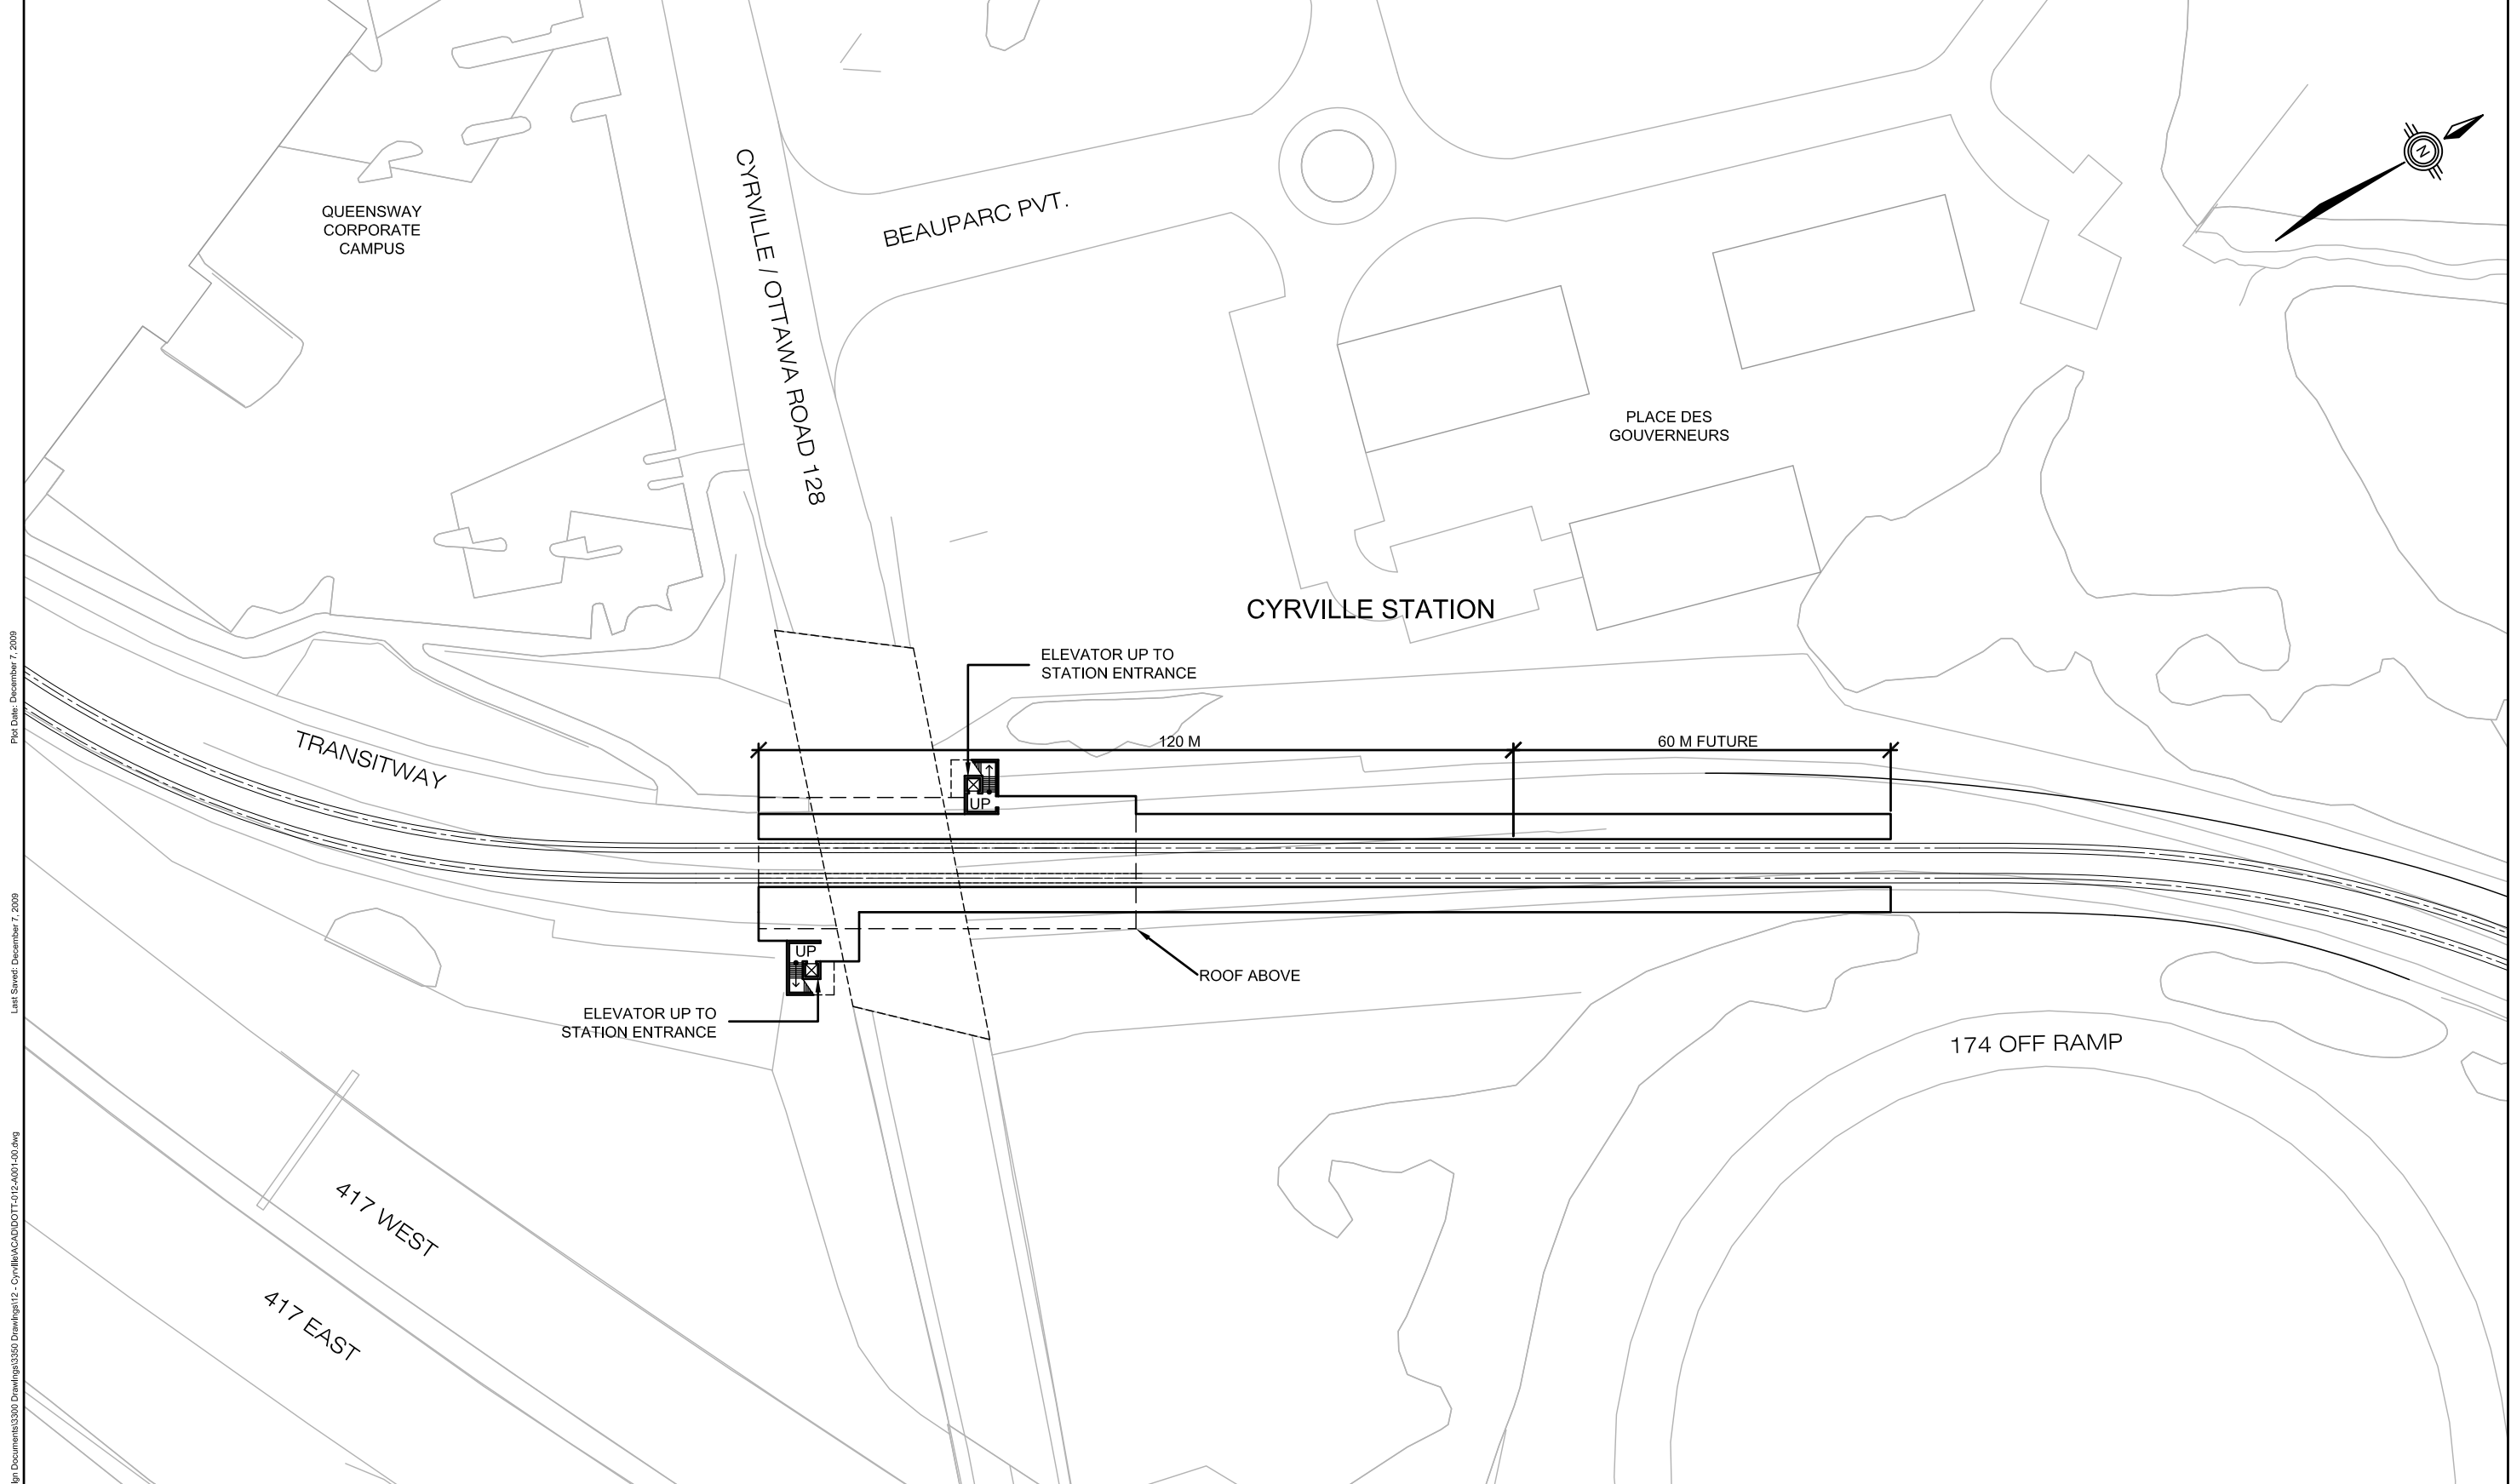


# Downtown Ottawa Transit Tunnel


## Tunney's Pasture to Blair Via a Downtown LRT Tunnel

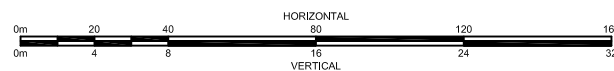


|                                                            |              |             |
|------------------------------------------------------------|--------------|-------------|
| Title: CYRVILLE<br>PLAN<br>PLATFORM LEVEL<br>DOTT-012-A001 |              |             |
| Scale: 1:500                                               | Revision: 00 | Sheet: 9-61 |

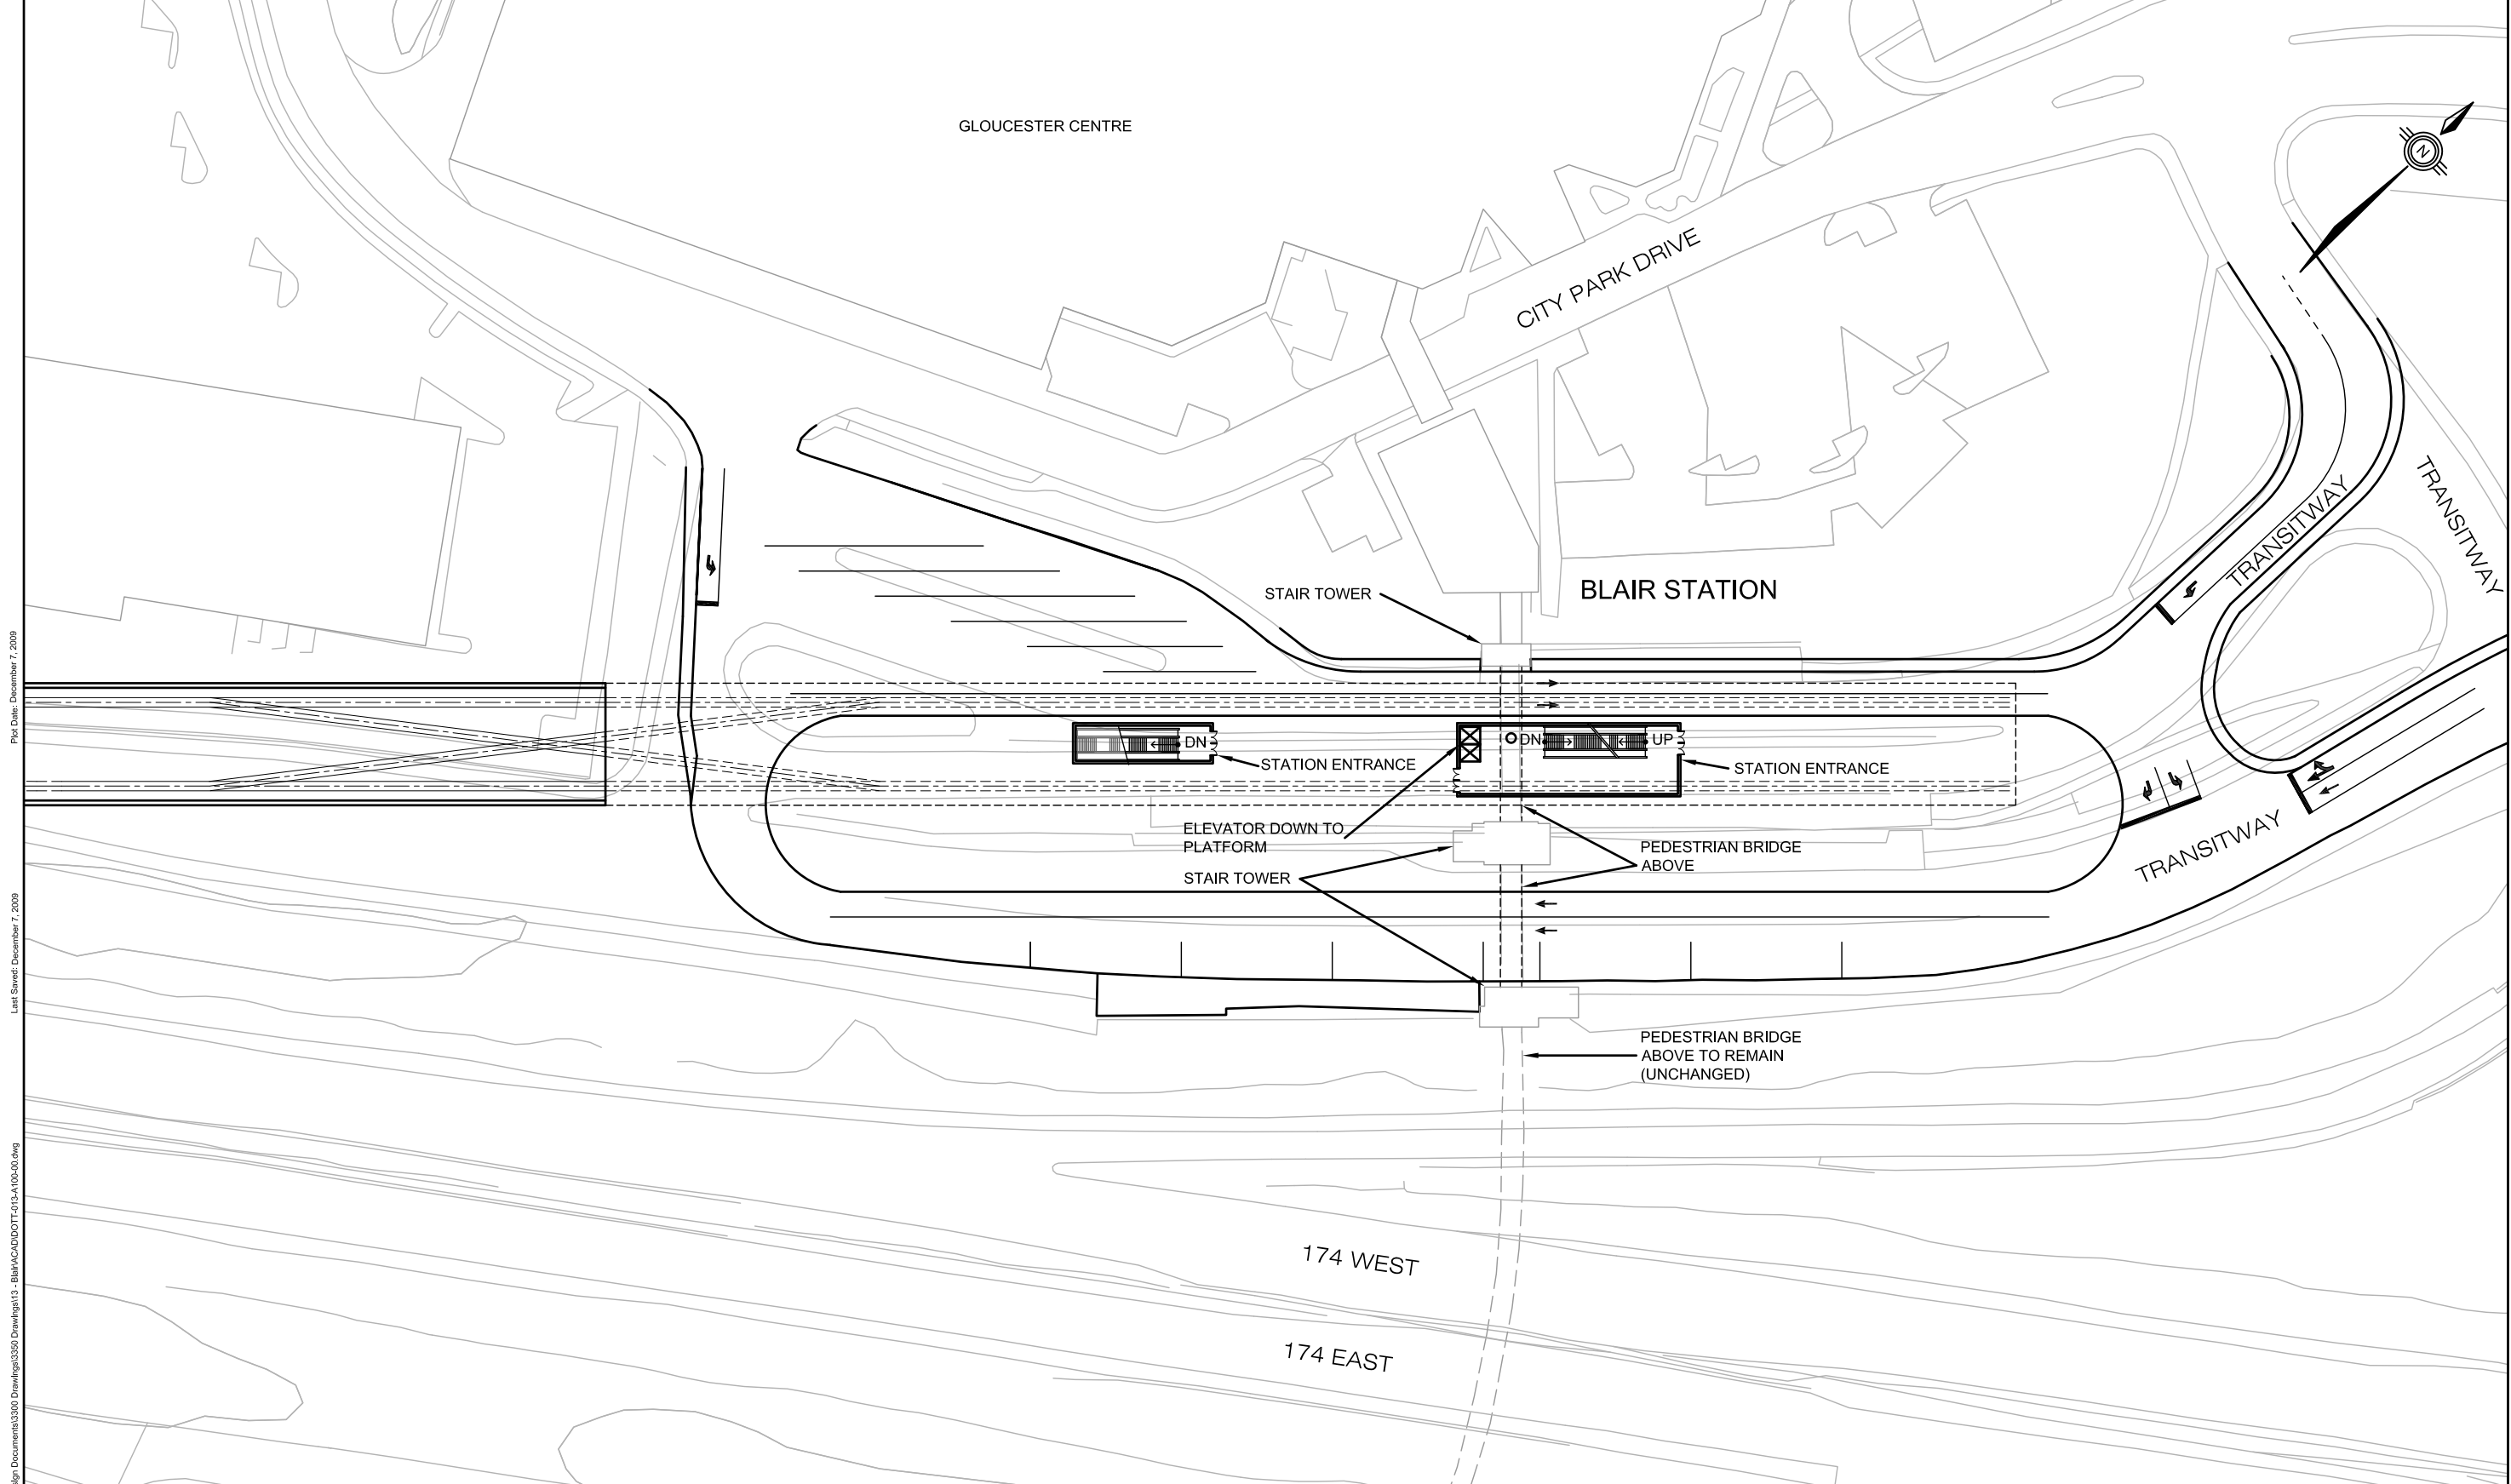


Plot Date: December 7, 2009  
Last Saved: December 7, 2009  
File Name: P:\Projects\_2008\08-116\0000 Design Documents\3300 Drawings\3350 Drawings\13 - Blair\AC\DOTT-013-A100-00.dwg

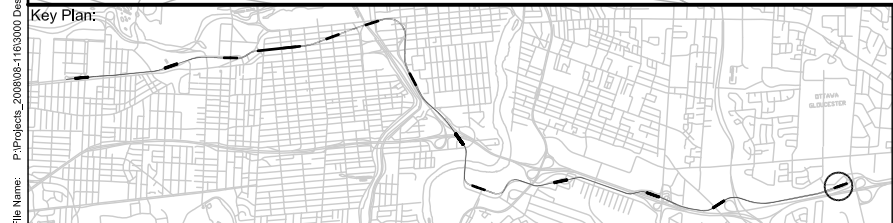

**Downtown Ottawa Transit Tunnel**  
Tunney's Pasture to Blair Via a Downtown LRT Tunnel

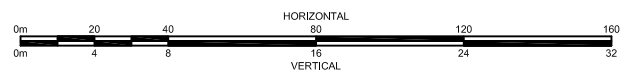


|   |  |                                                                                  |                 |
|---|--|----------------------------------------------------------------------------------|-----------------|
| <br>grc architects / DAVID S McROBIE ARCHITECTS INC.<br><small>Architects in Joint Venture</small> |  | Title:<br><b>BLAIR STATION<br/>PLAN<br/>BRT PLATFORM LEVEL<br/>DOTT-013-A100</b> |                 |
|   |  | Scale:<br>1:500                                                                  | Revision:<br>00 |

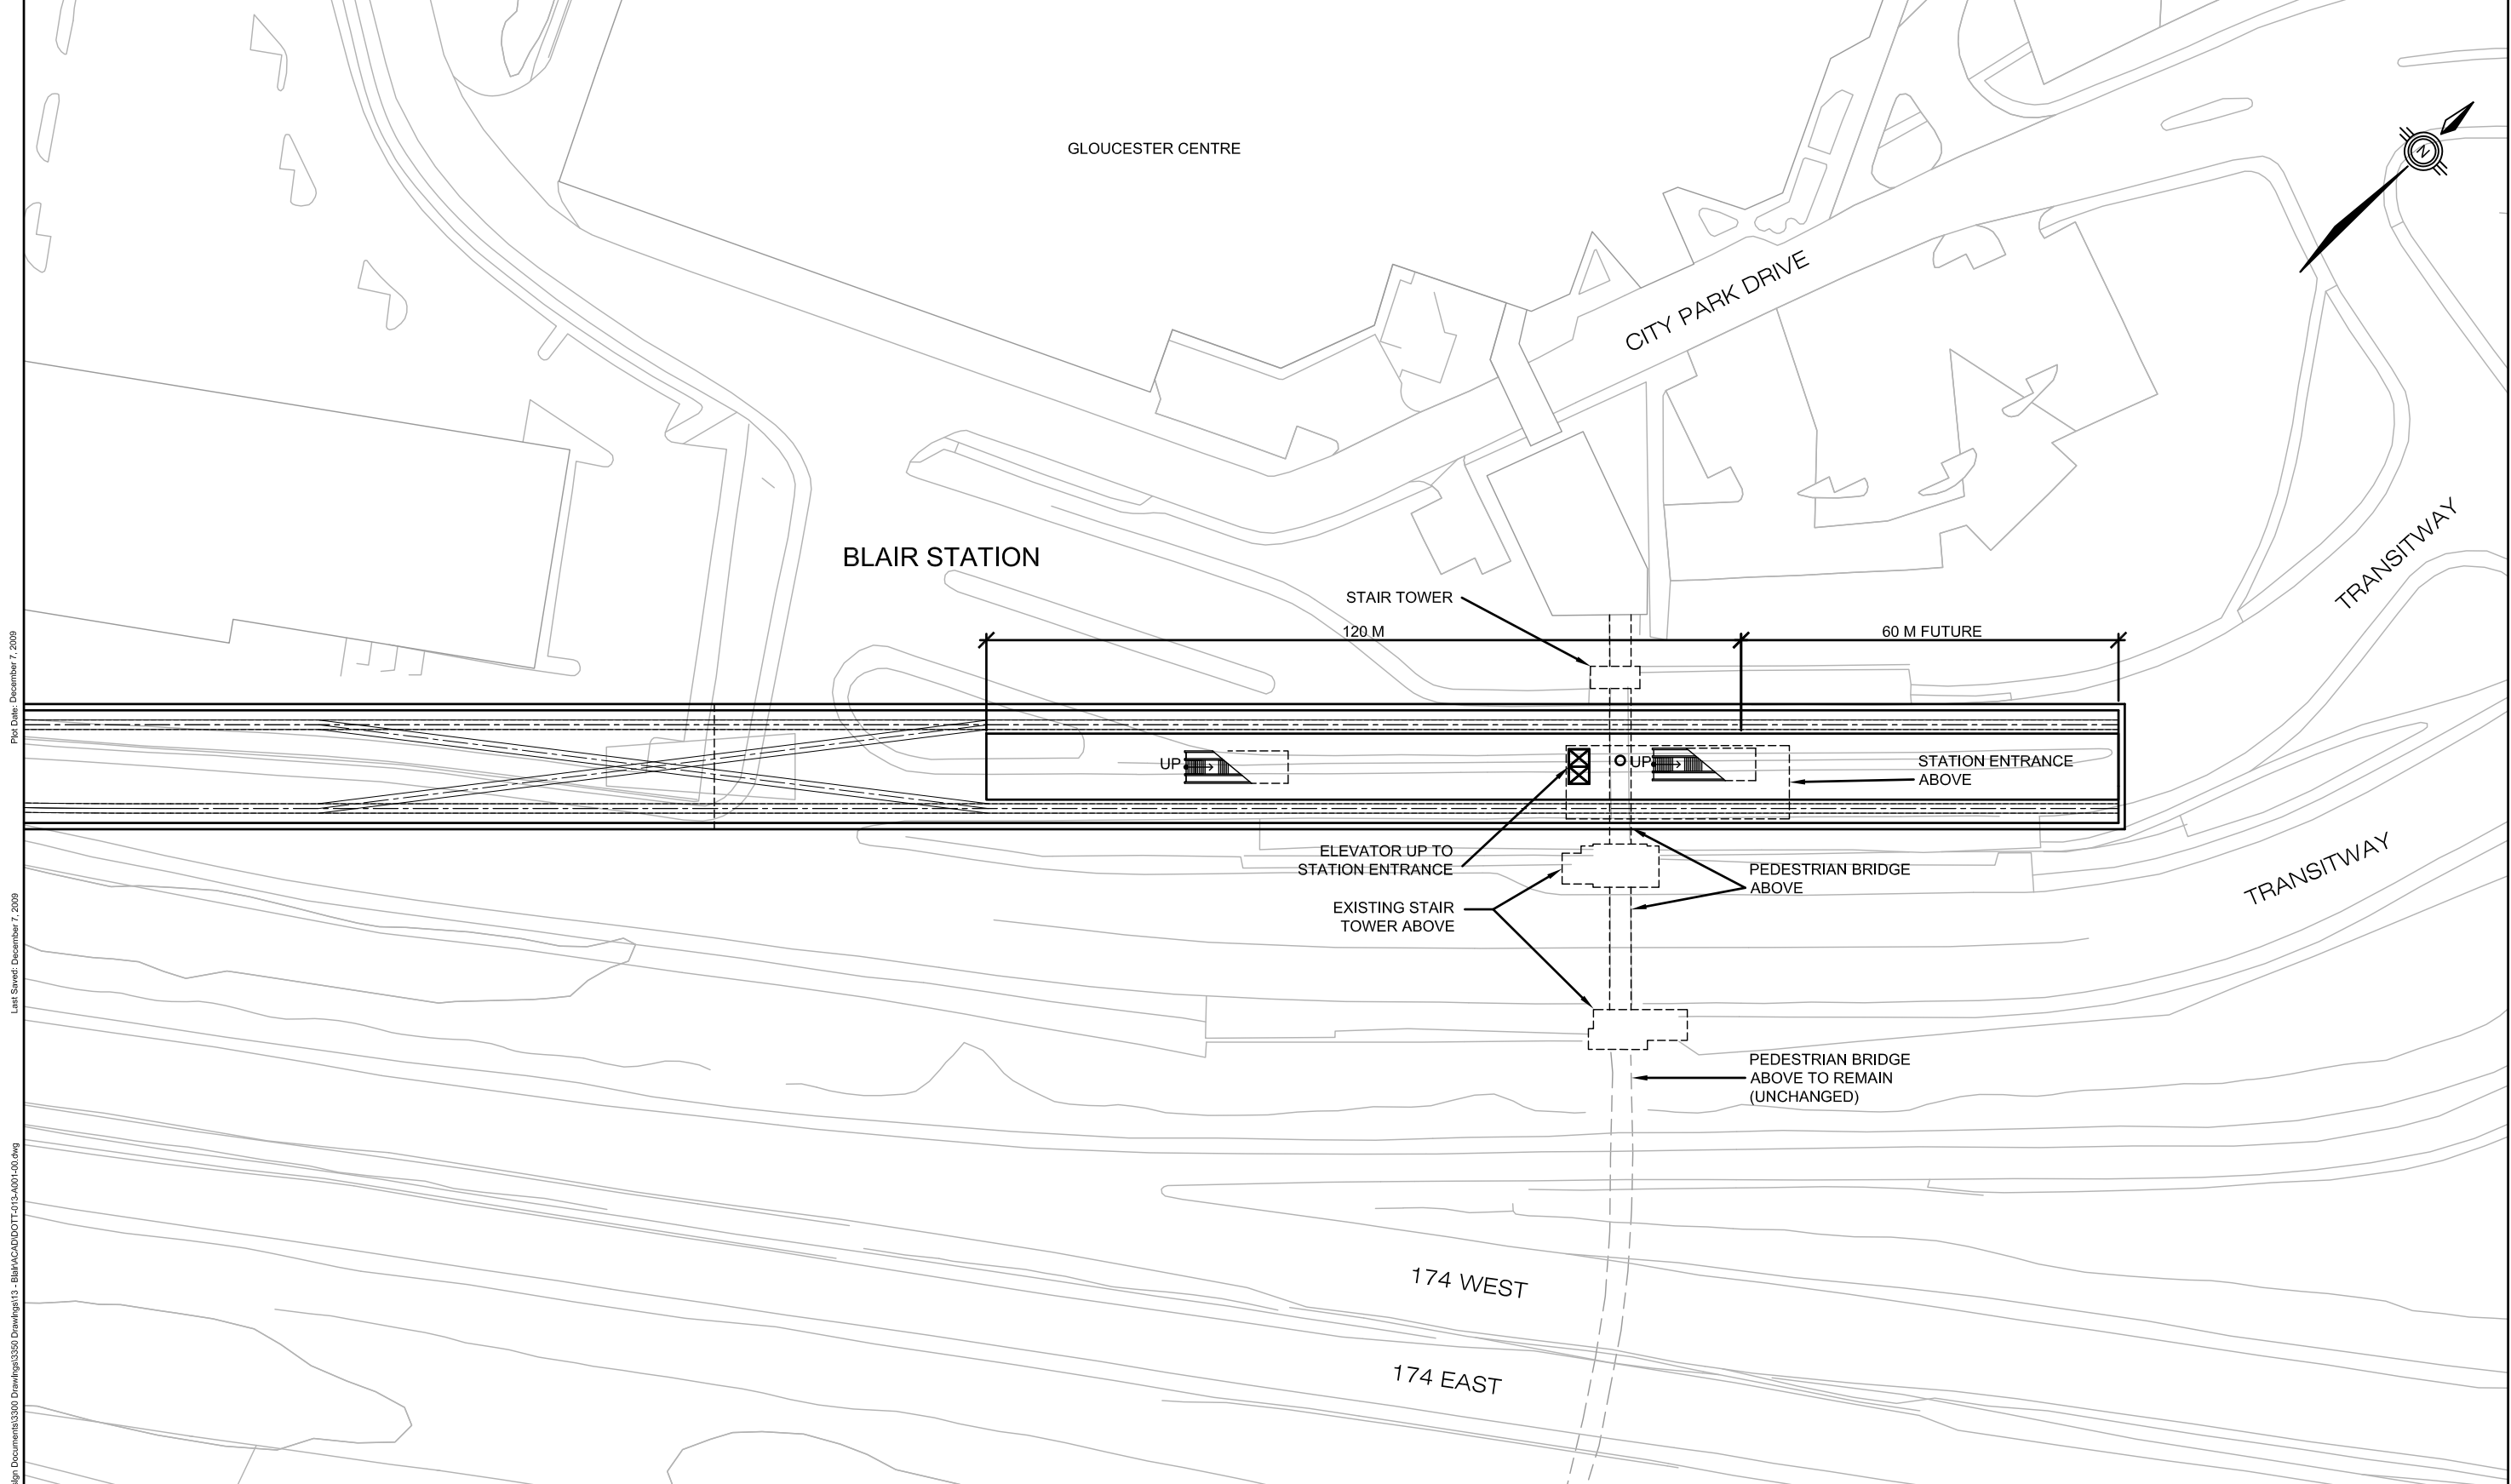


Plot Date: December 7, 2009

Last Saved: December 7, 2009

File Name: P:\Projects\_2008\08-116\0000 Design Documents\3300 Drawings\3350 Drawings\13 - Blair\AC\DOTT-013-A001-00.dwg

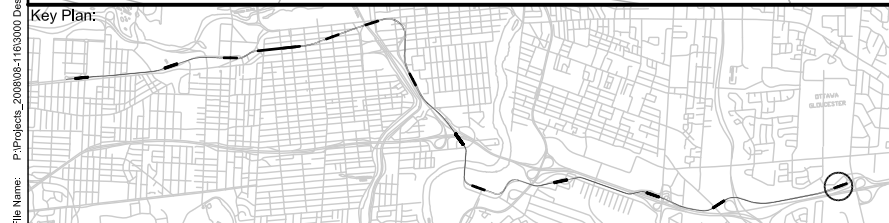

Downtown Ottawa Transit Tunnel  
Tunney's Pasture to Blair Via a Downtown LRT Tunnel

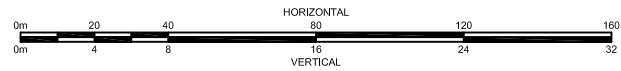

**Ottawa Delcan**

grc architects / DAVID S McROBIE ARCHITECTS INC.  
Architects in Joint Venture

|                                                                      |                 |                         |
|----------------------------------------------------------------------|-----------------|-------------------------|
| Title:<br><b>BLAIR<br/>PLAN<br/>PLATFORM LEVEL<br/>DOTT-013-A001</b> |                 |                         |
| Scale:<br>1:500                                                      | Revision:<br>00 | Sheet:<br><b>9 - 63</b> |