
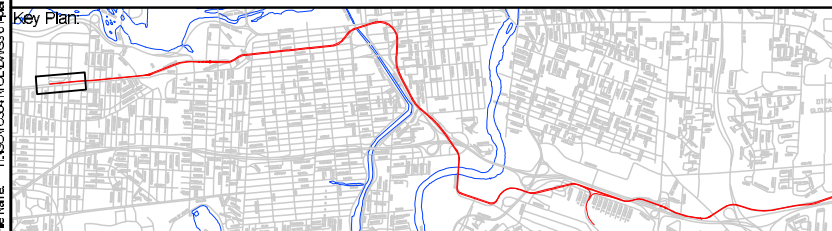
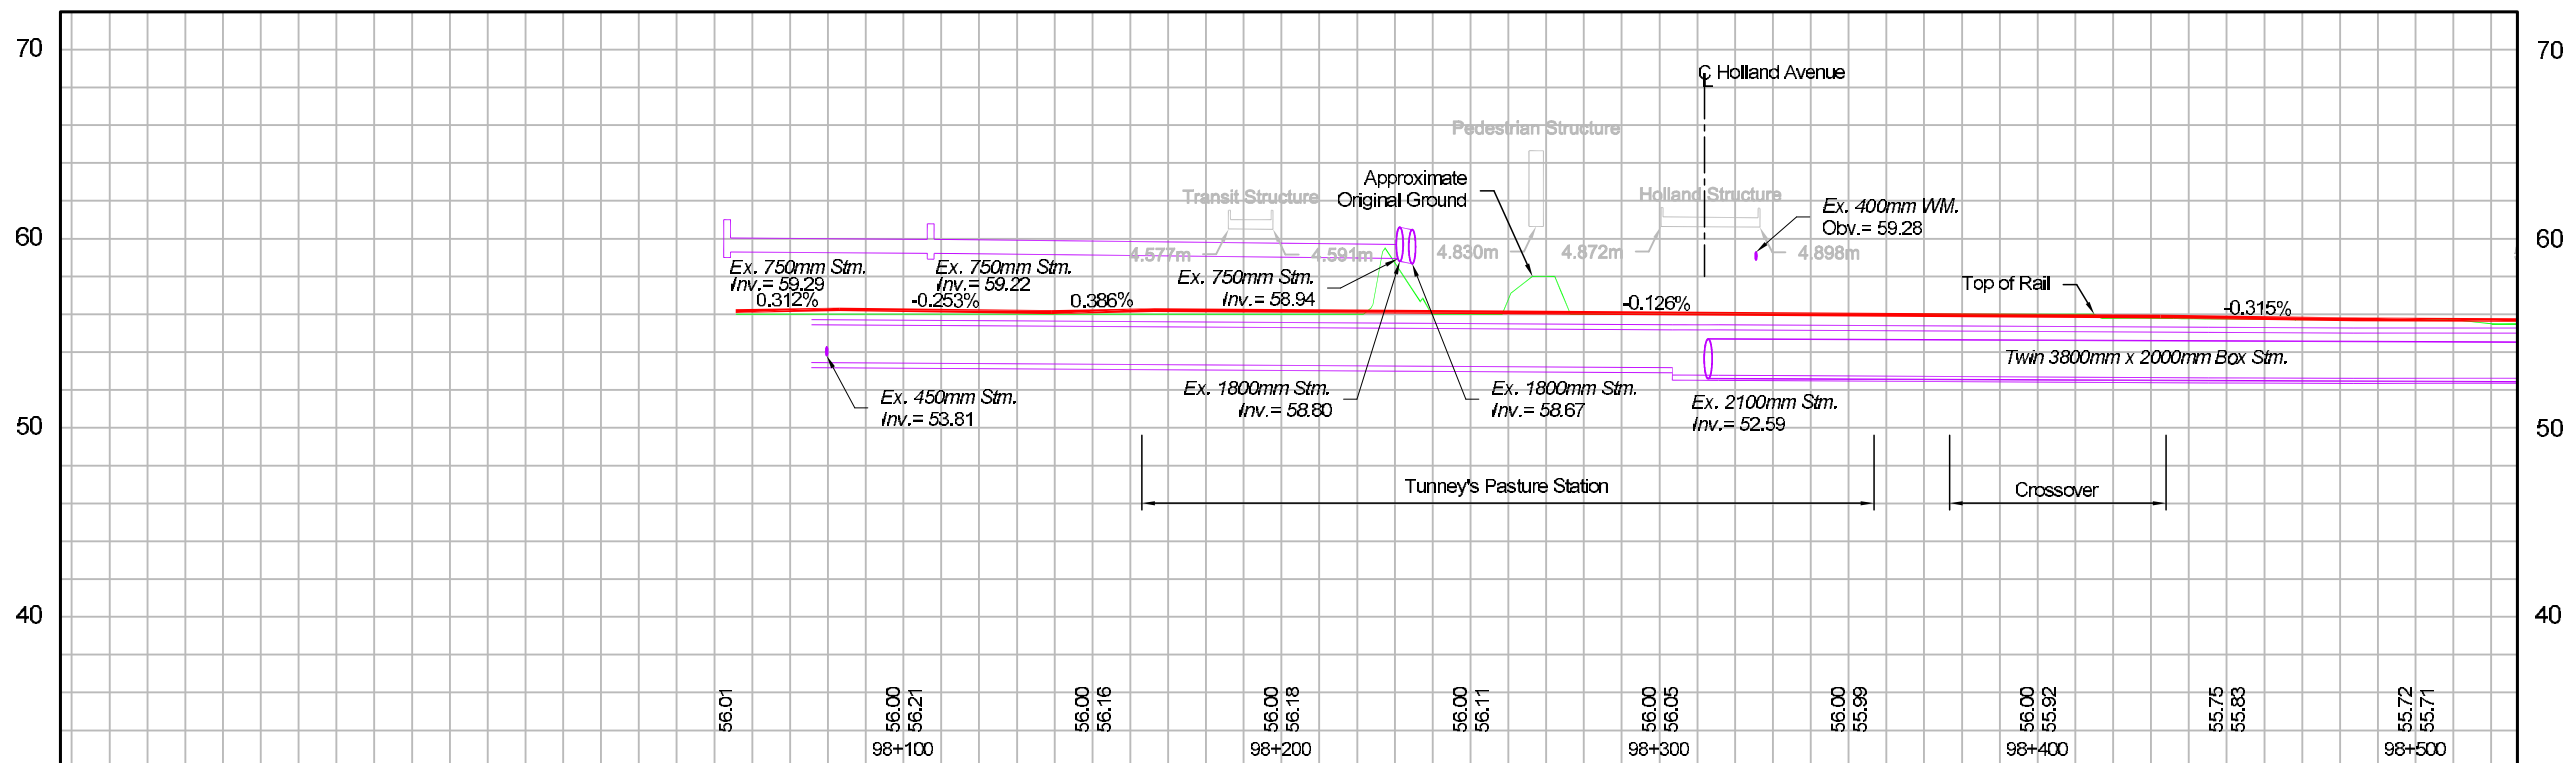
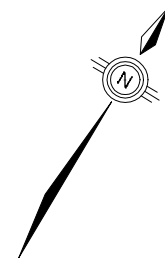


ALIGNMENT PLATES

Plot Date: March 16, 2010


Last Saved: March 15, 2010

File Name: H:\S0103041\TCE\DWG\01-HARRINGTON\TCE\DWG\01.dwg

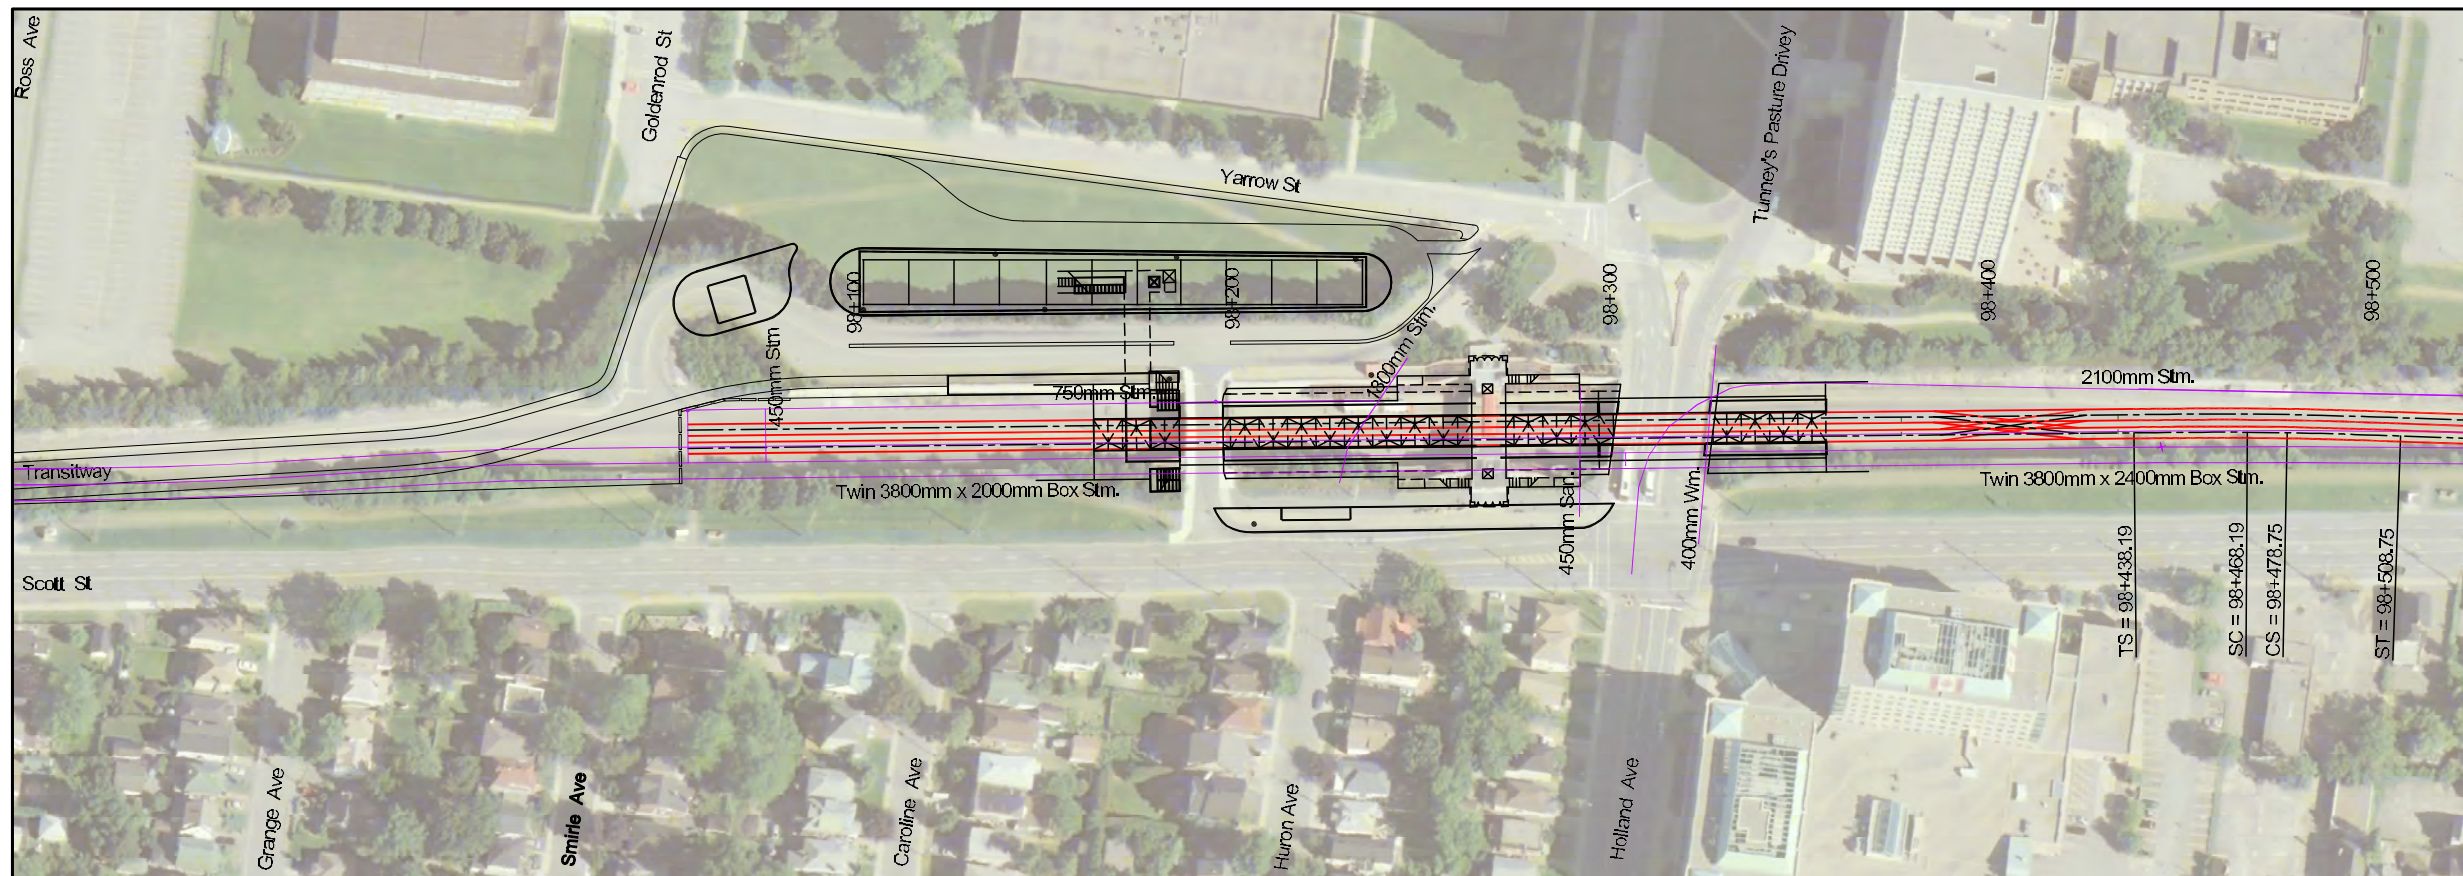

Legend:

Downtown Ottawa Transit Tunnel Tunney's Pasture to Blair Via a Downtown LRT Tunnel

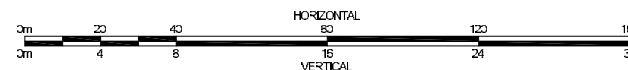

Section:

Plan and Profile



Tunney's Pasture
Station
98+050 - 98+500

Revision:
Sheet:
9-1

Plot Date: March 16, 2010


Last Saved: March 12, 2010

File Name: H:\S0103041\TCE\DWGS\01-HARRINGTON\TCE\DWGS\PLAN\02.dwg

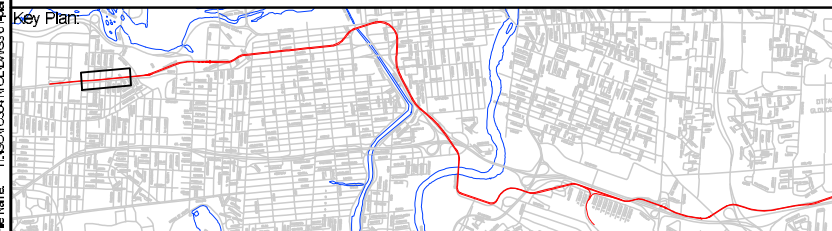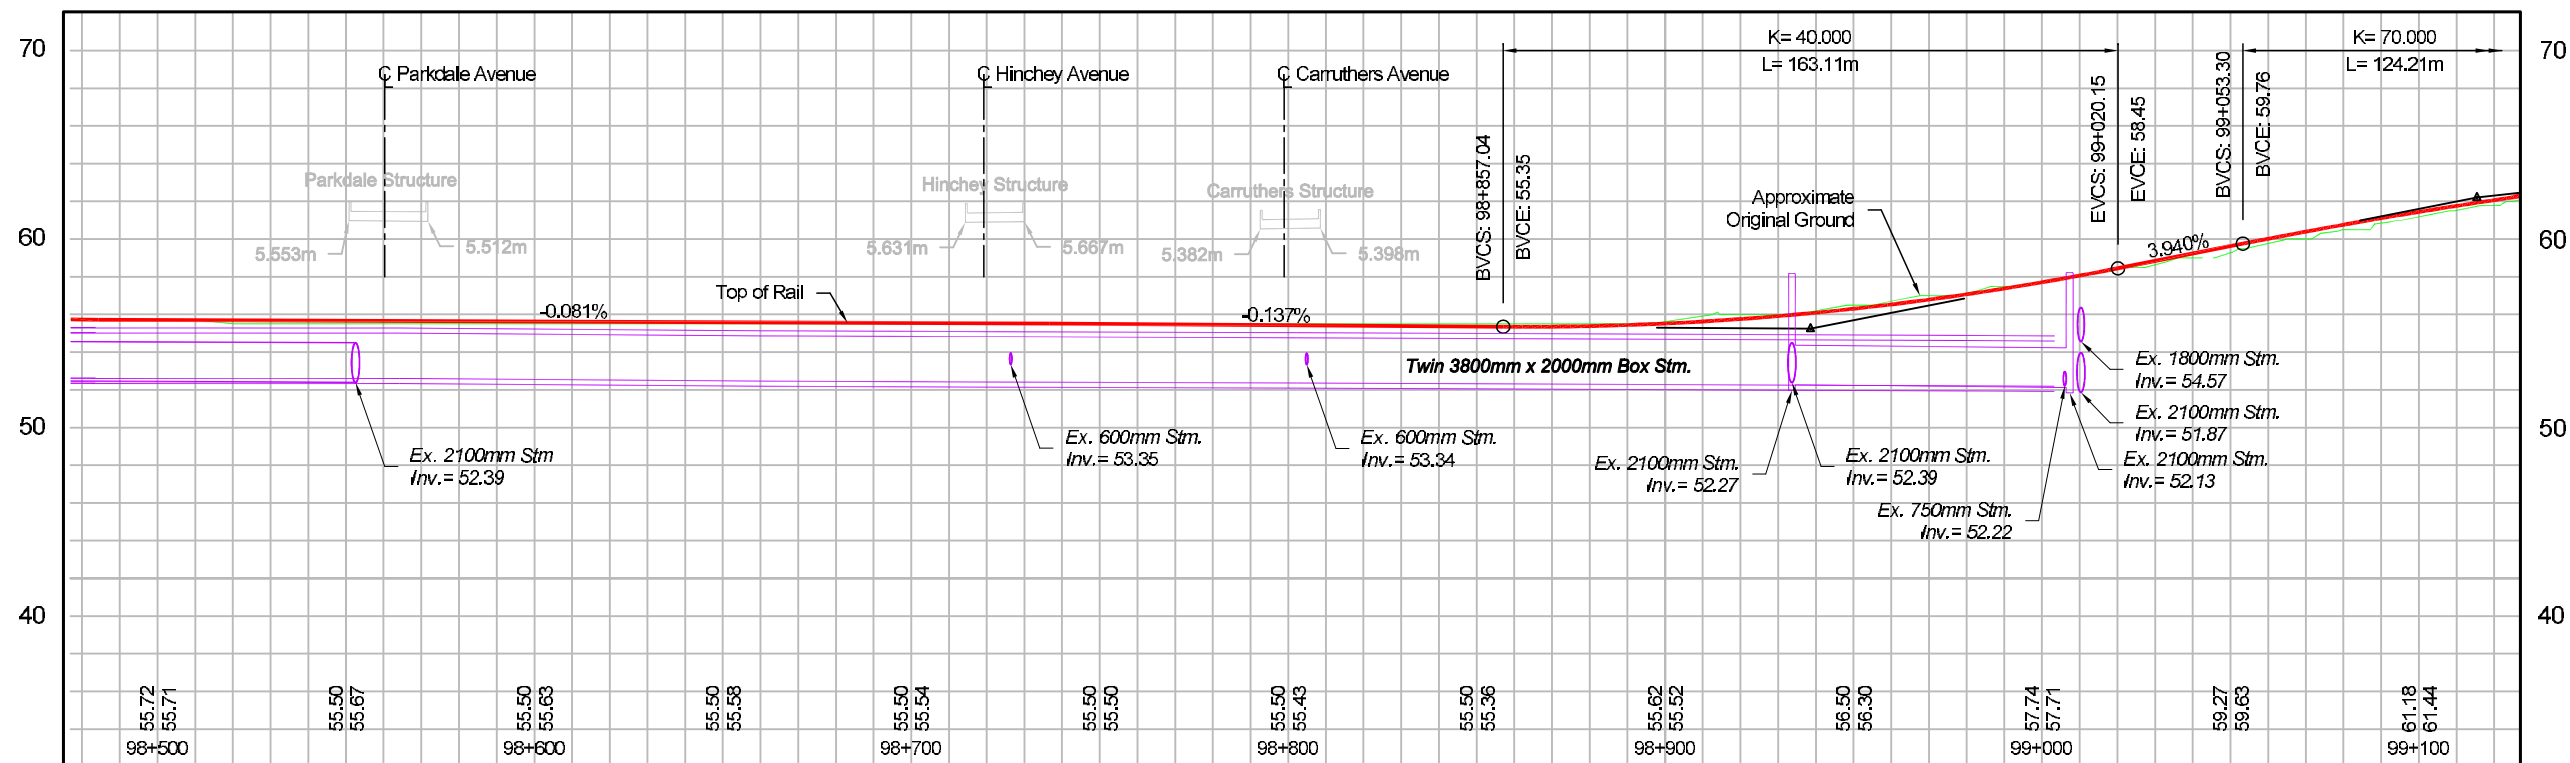

Legend:

Downtown Ottawa Transit Tunnel Tunney's Pasture to Blair Via a Downtown LRT Tunnel

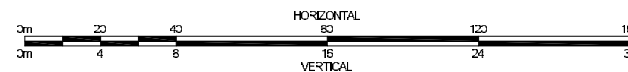

Section:

Plan and Profile

98+500 - 99+100

Revision:




Sheet

9-2

Plot Date: March 16, 2010


Last Saved: March 16, 2010

File Name: H:\S0103041\TCE\DWG\01-HARRINGTON\TCE\DWG\01-04.dwg

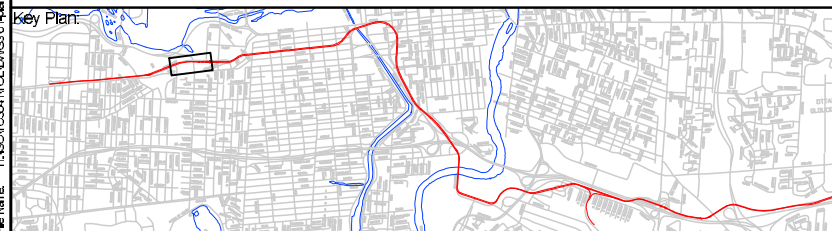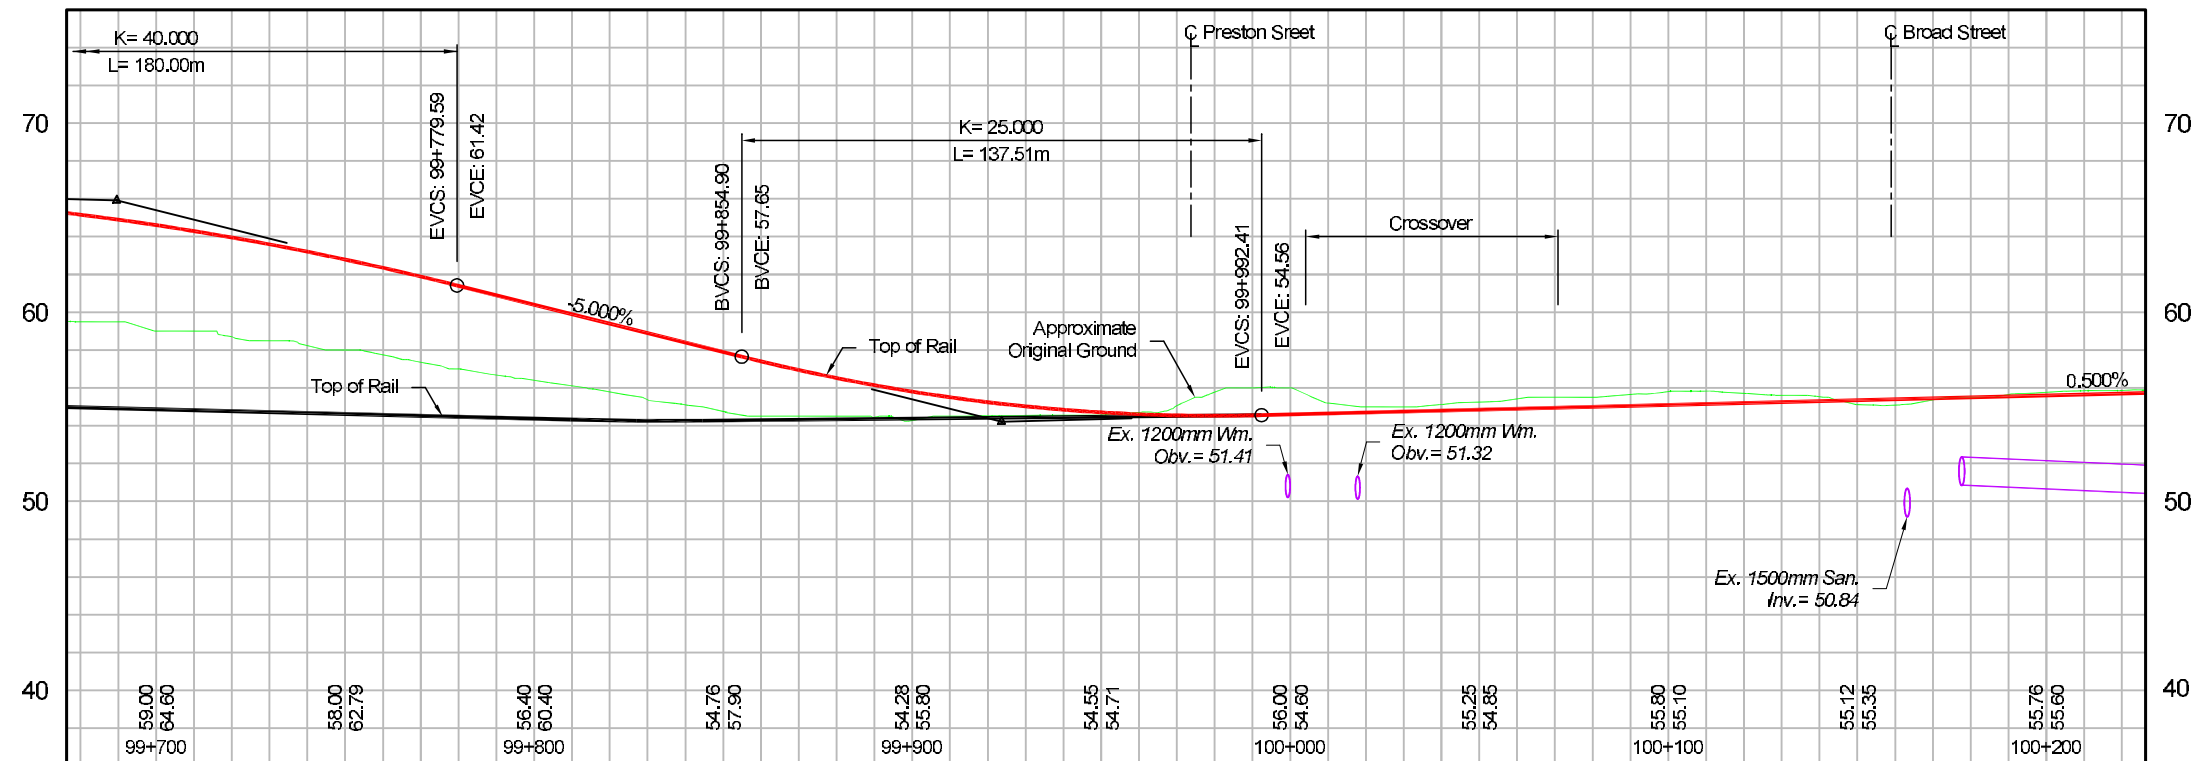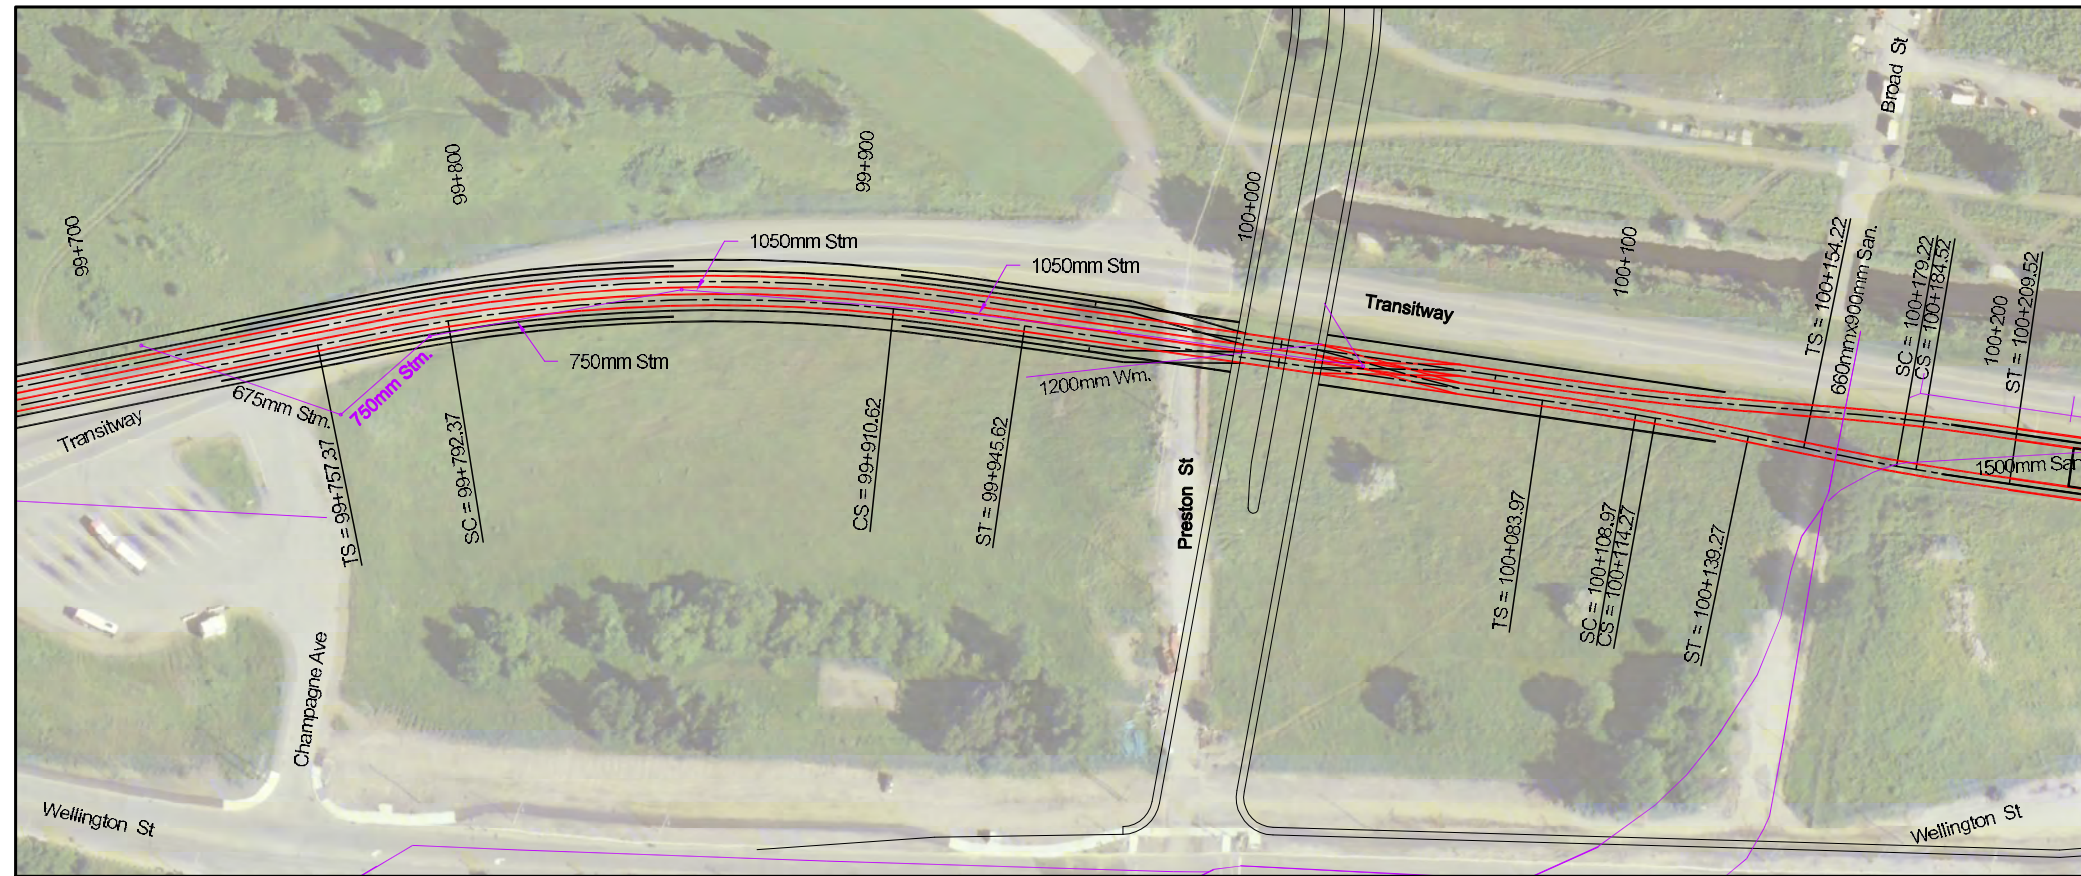

Legend:

Downtown Ottawa Transit Tunnel Tunney's Pasture to Blair Via a Downtown LRT Tunnel

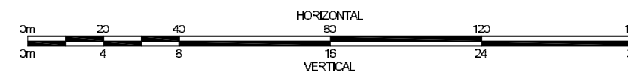

Section:

Plan and Profile

99+700 - 100+200

Revision:





Sheet

9-4

Plot Date: March 16, 2010


Last Saved: March 16, 2010

File Name: H:\S01\0304\TCE\DWGS\01-Planning\TCE0304\TCE0304_1.dwg

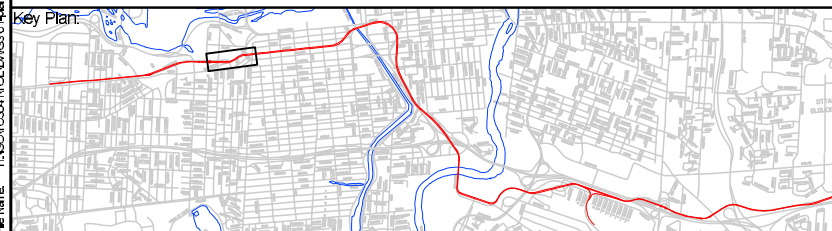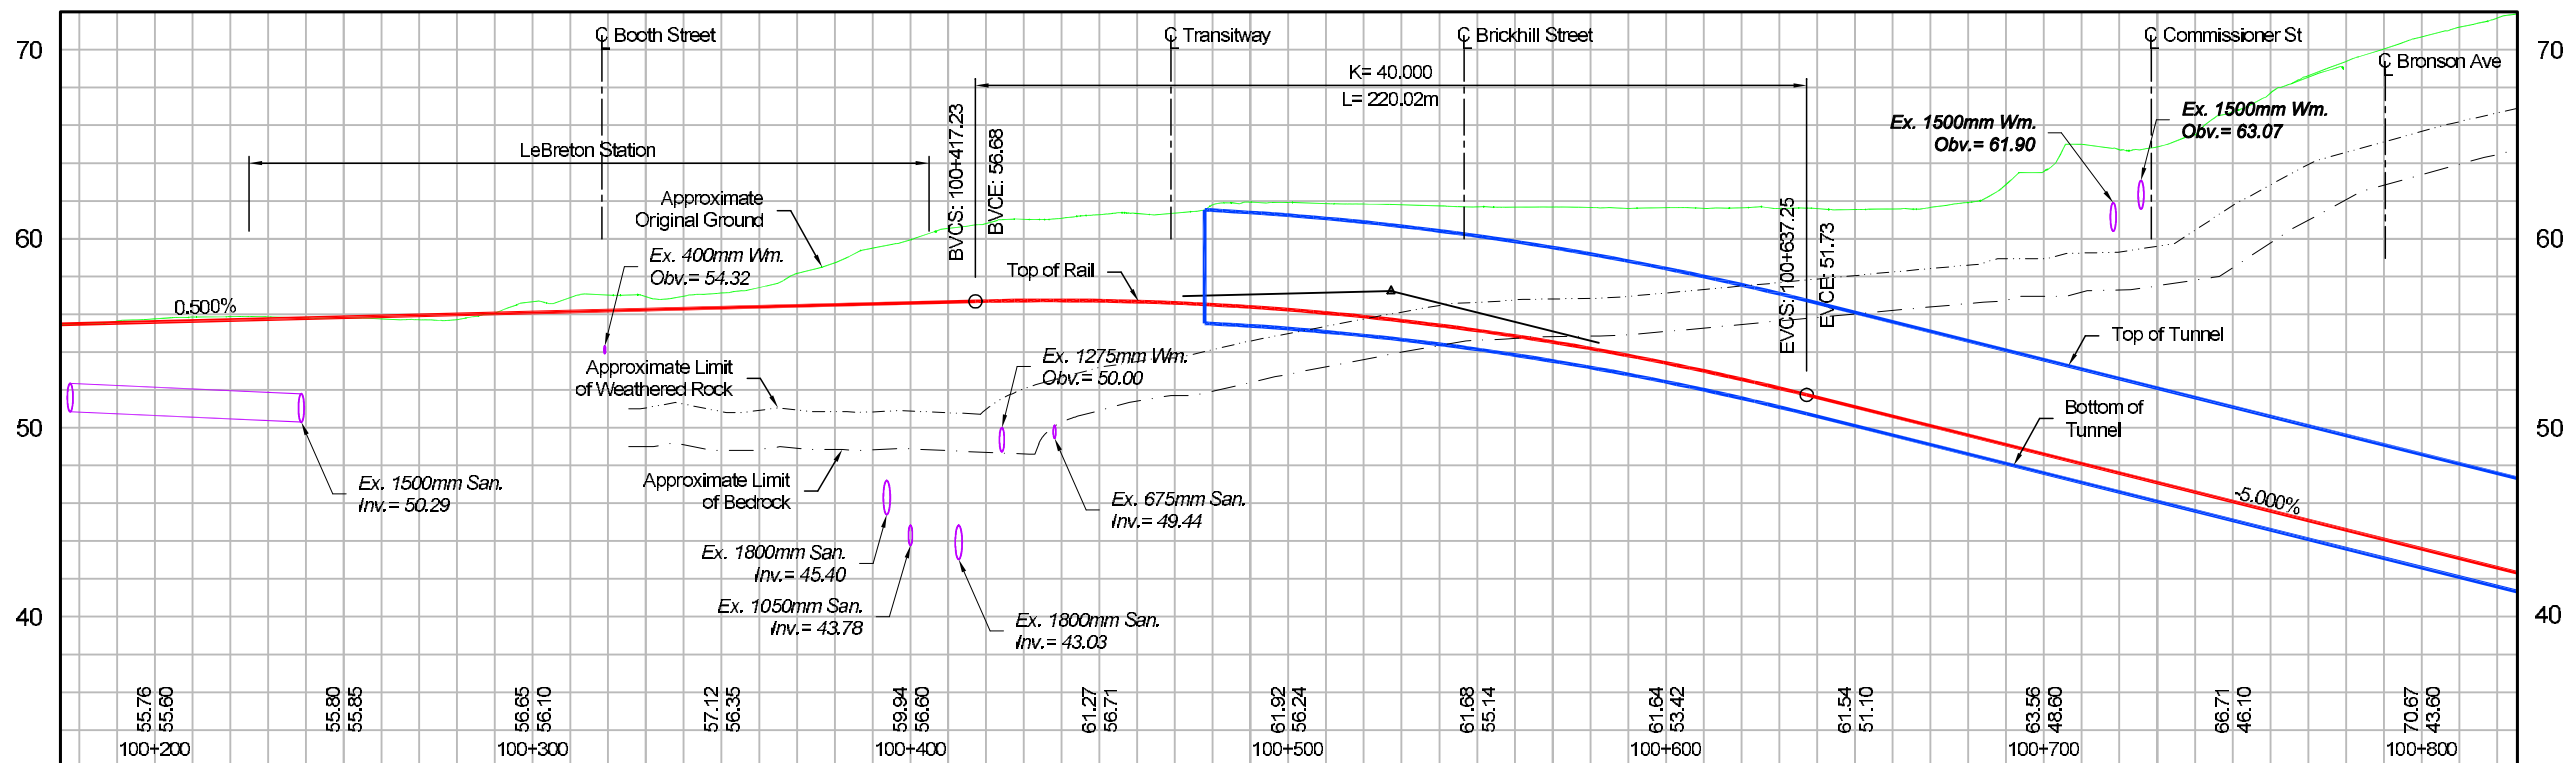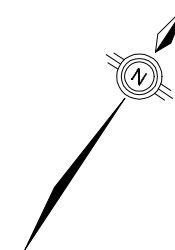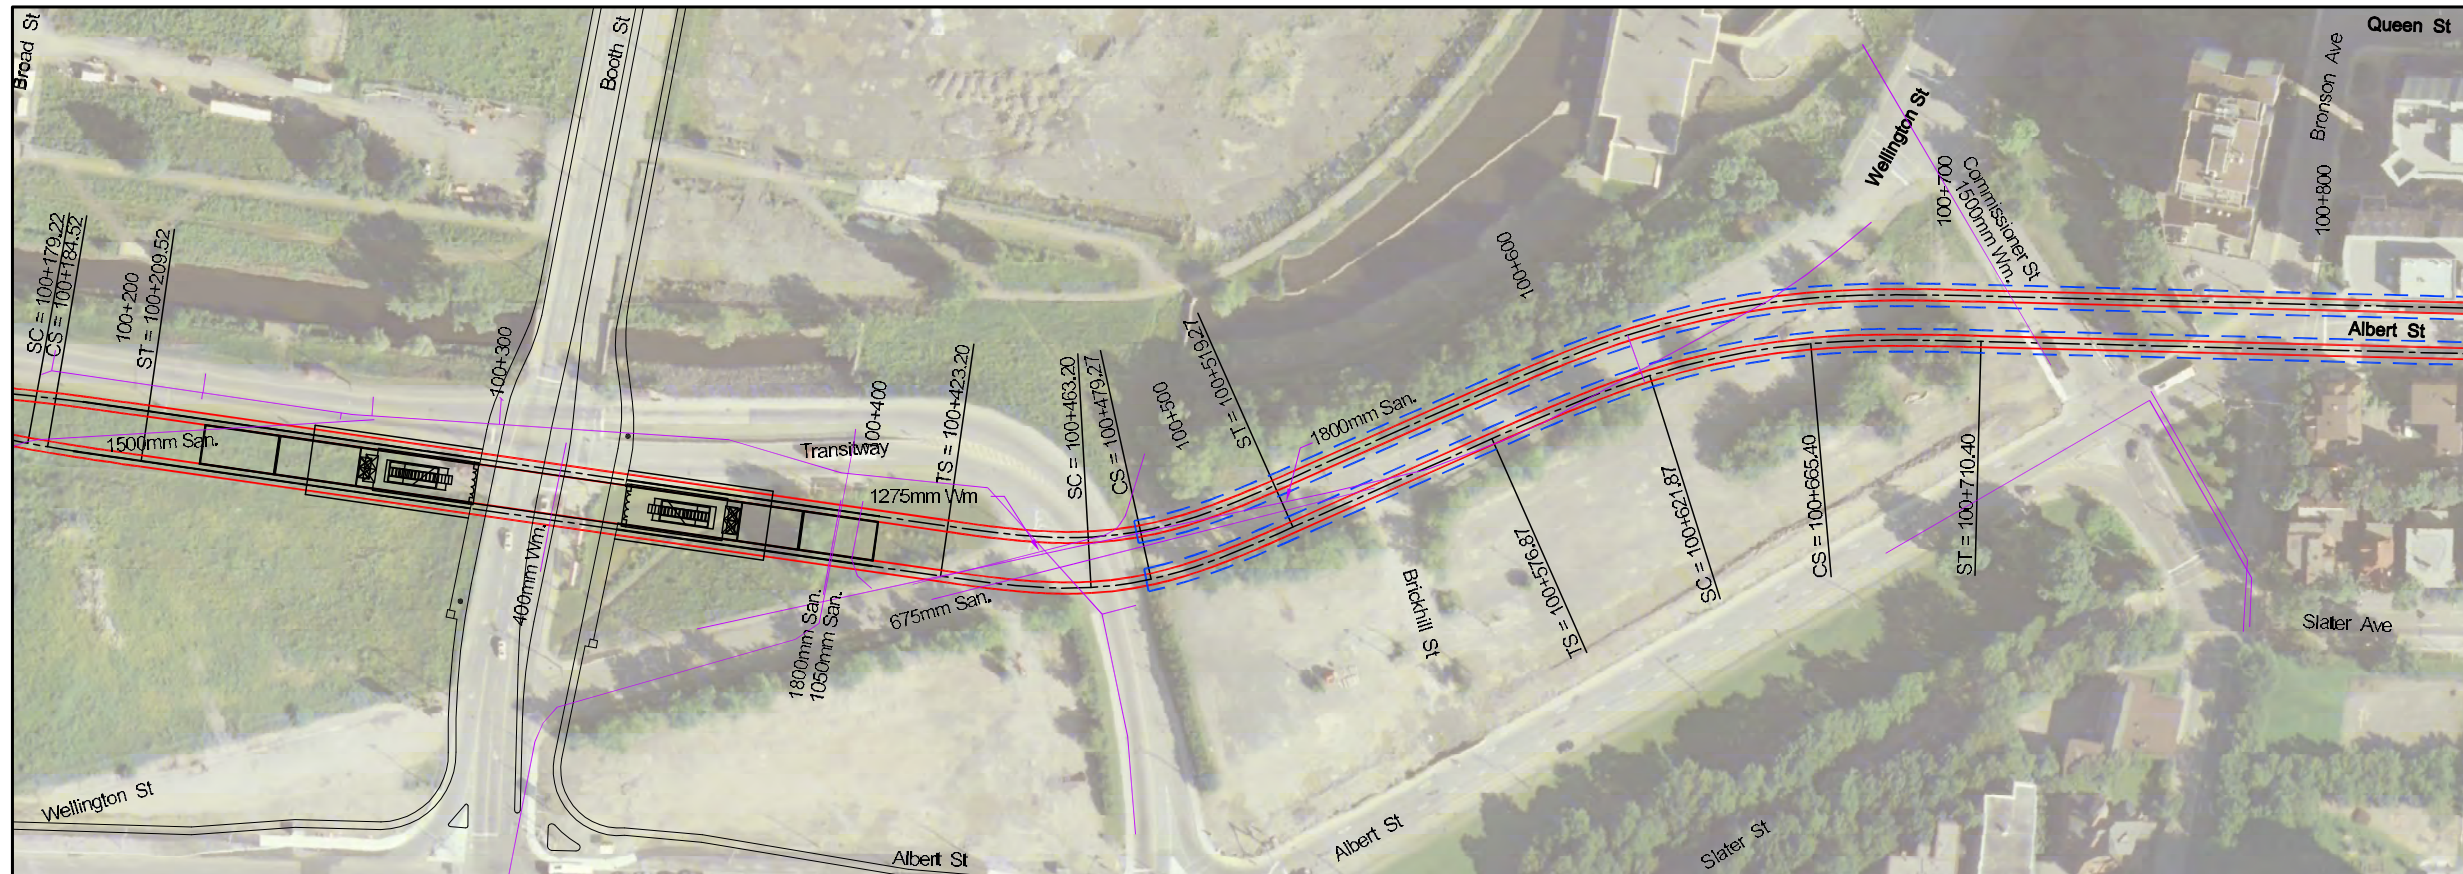

Legend:

Downtown Ottawa Transit Tunnel Tunney's Pasture to Blair Via a Downtown LRT Tunnel

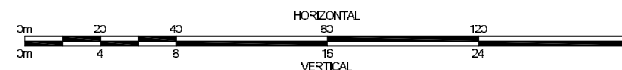

Section:

Plan and Profile





LeBreton Station

100+200 - 100+800

Revision:


Sheet

9-5

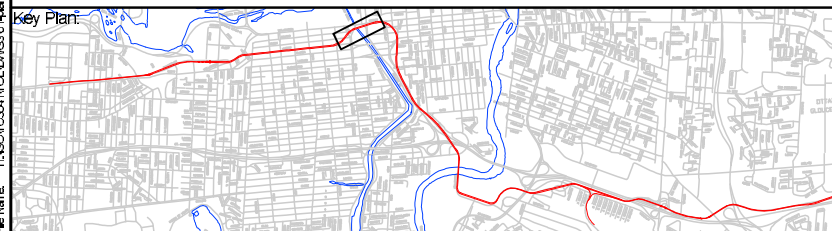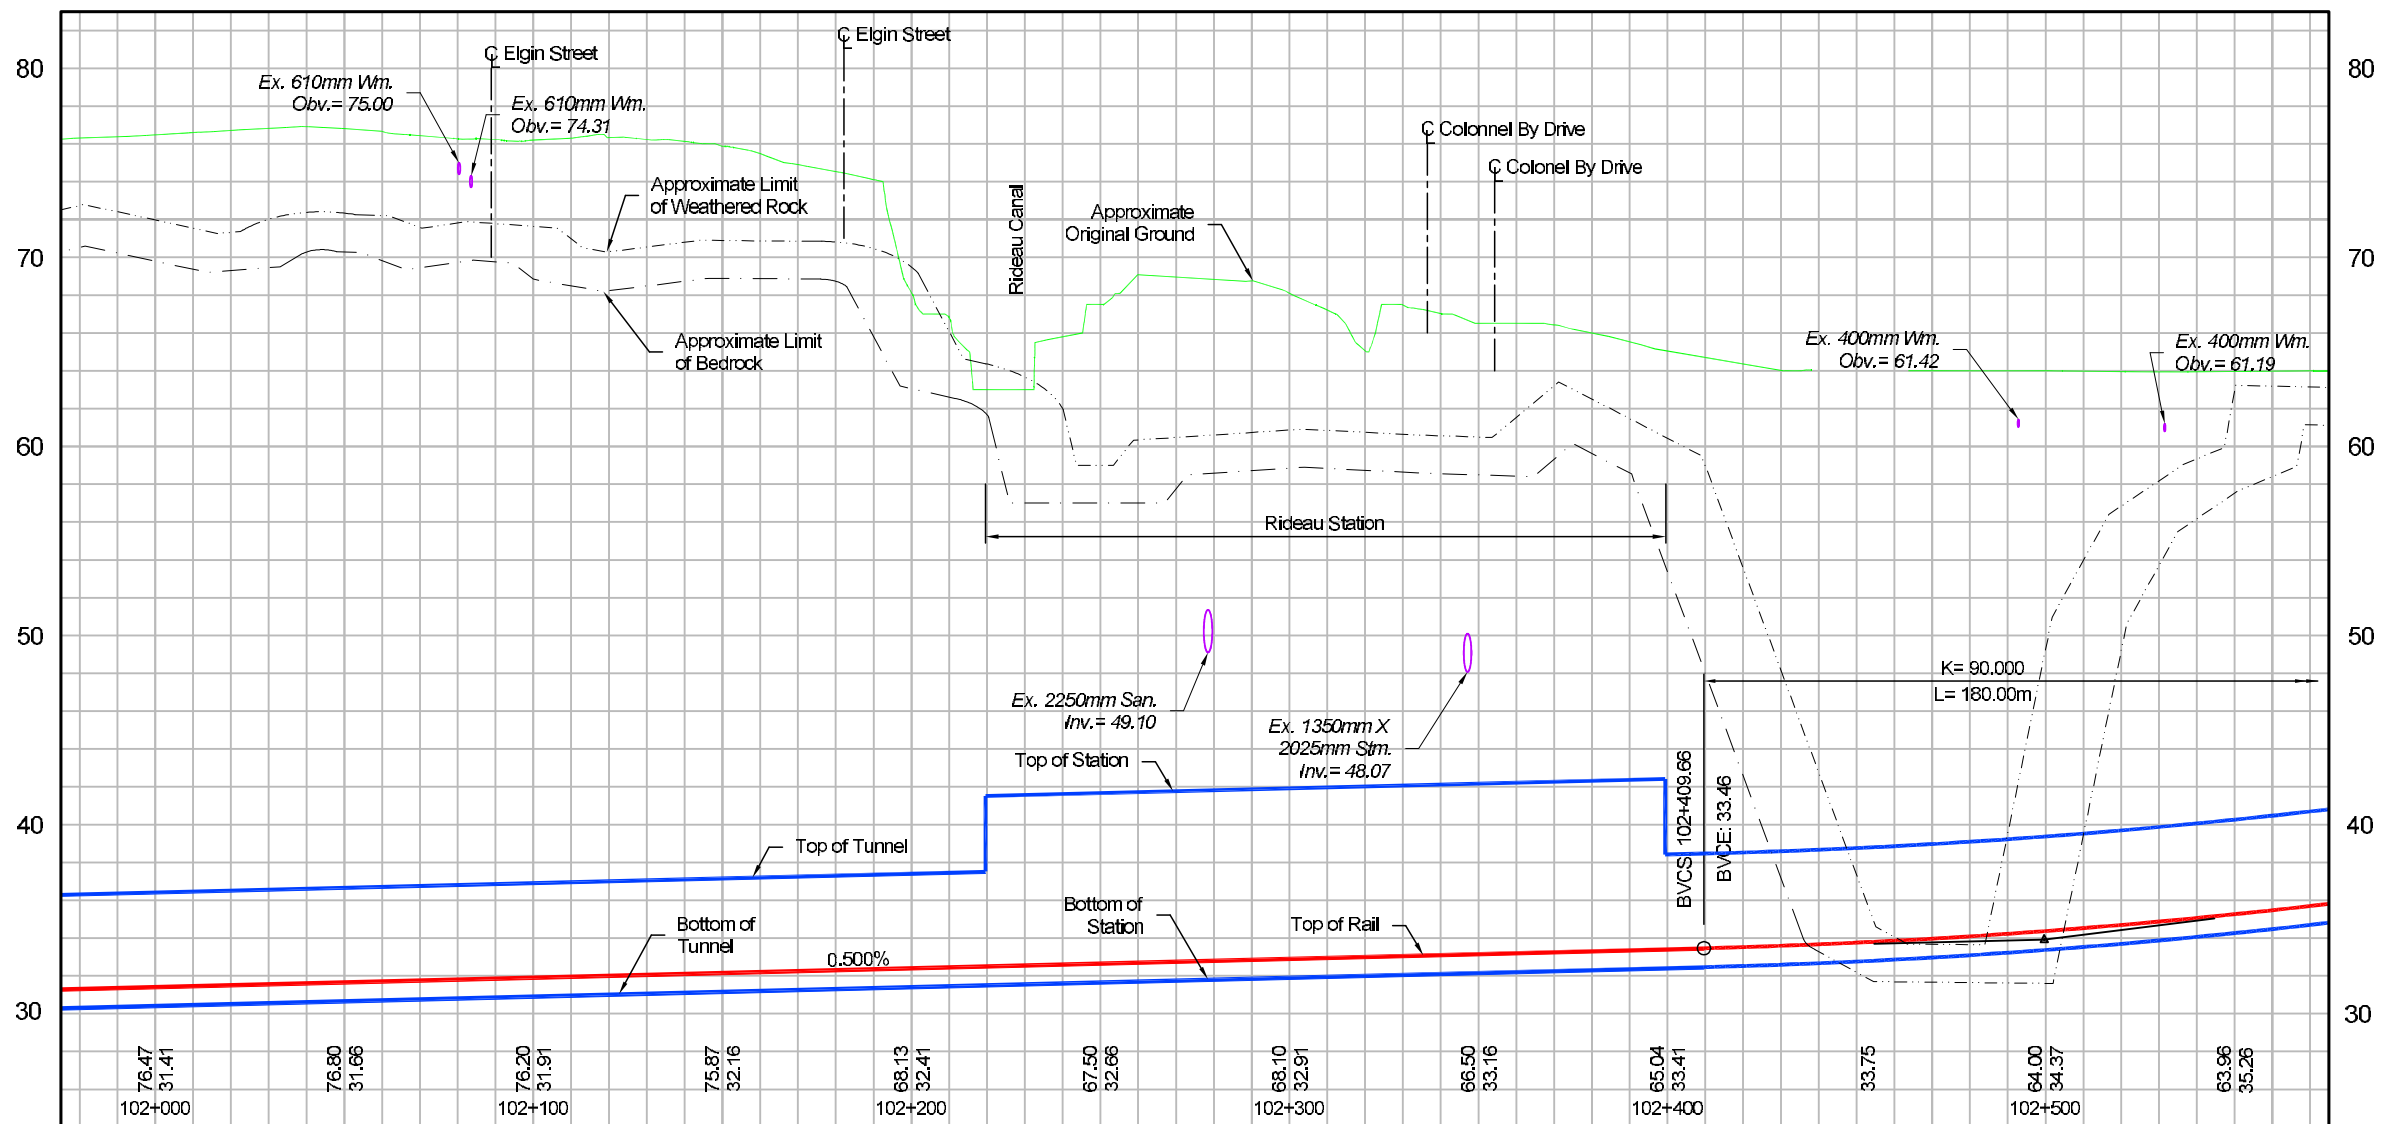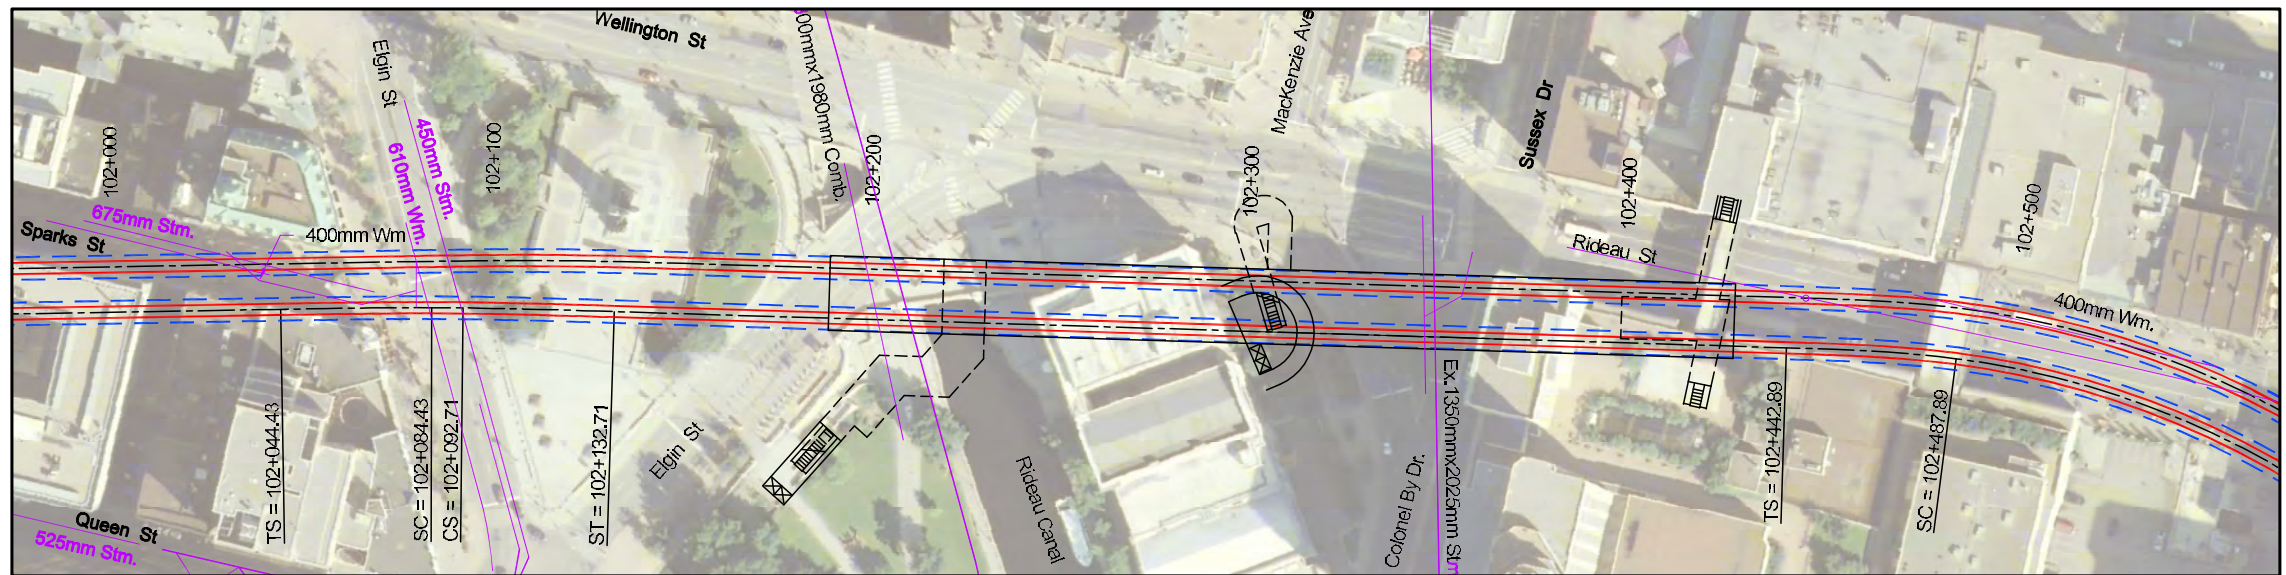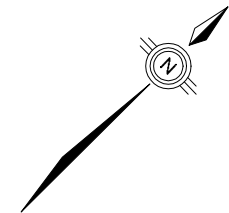

Legend:

Downtown Ottawa Transit Tunnel Tunney's Pasture to Blair Via a Downtown LRT Tunnel

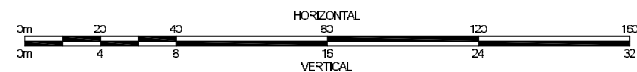

Section:

Plan and Profile



Rideau Station

102+000 - 102+550

Revision:


Sheet:

9-8

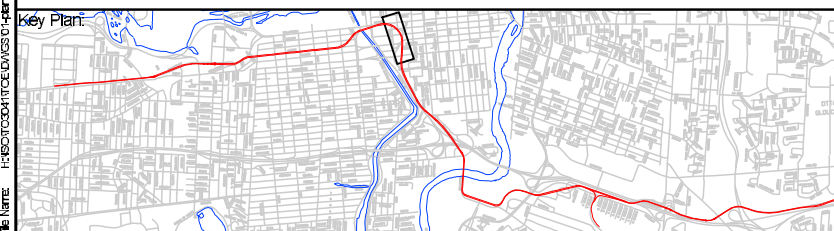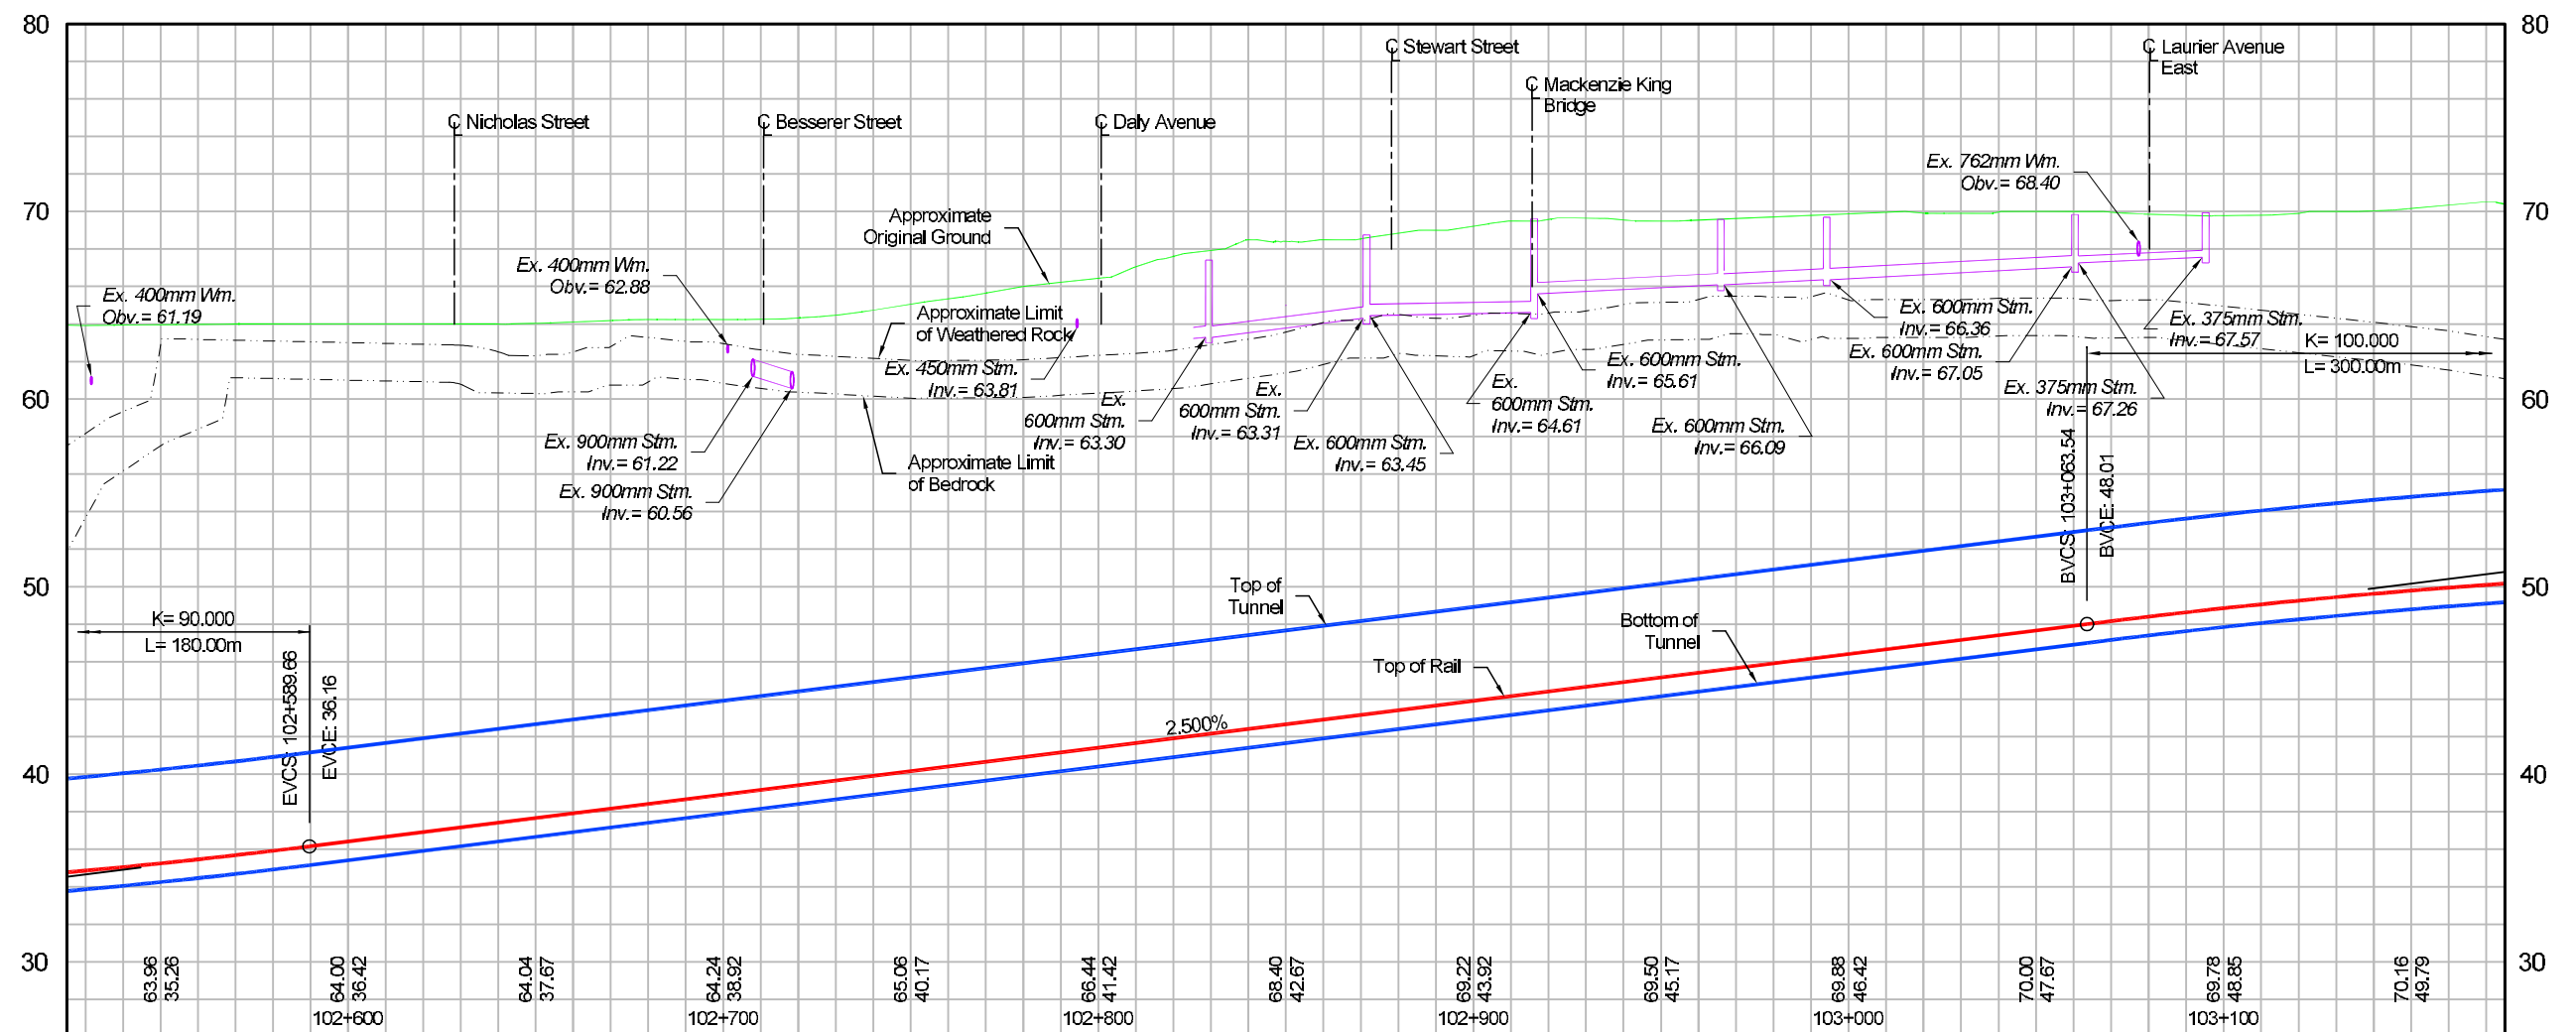

Legend:

<p align="center"> Downtown Ottawa Transit Tunnel Tunney's Pasture to Blair Via a Downtown LRT Tunnel </p>

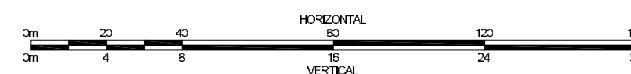

Section:

Plan and Profile

$$102+550 - 103+150$$

Revision:





Sheet:

9-9

Plot Date: March 16, 2010


Last Saved: March 16, 2010

File Name: H:\S0103041\TCE\DWG\CS-Planning\TCE\CS-Plan-10.dwg

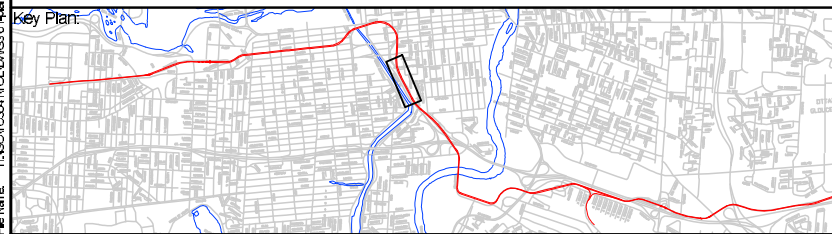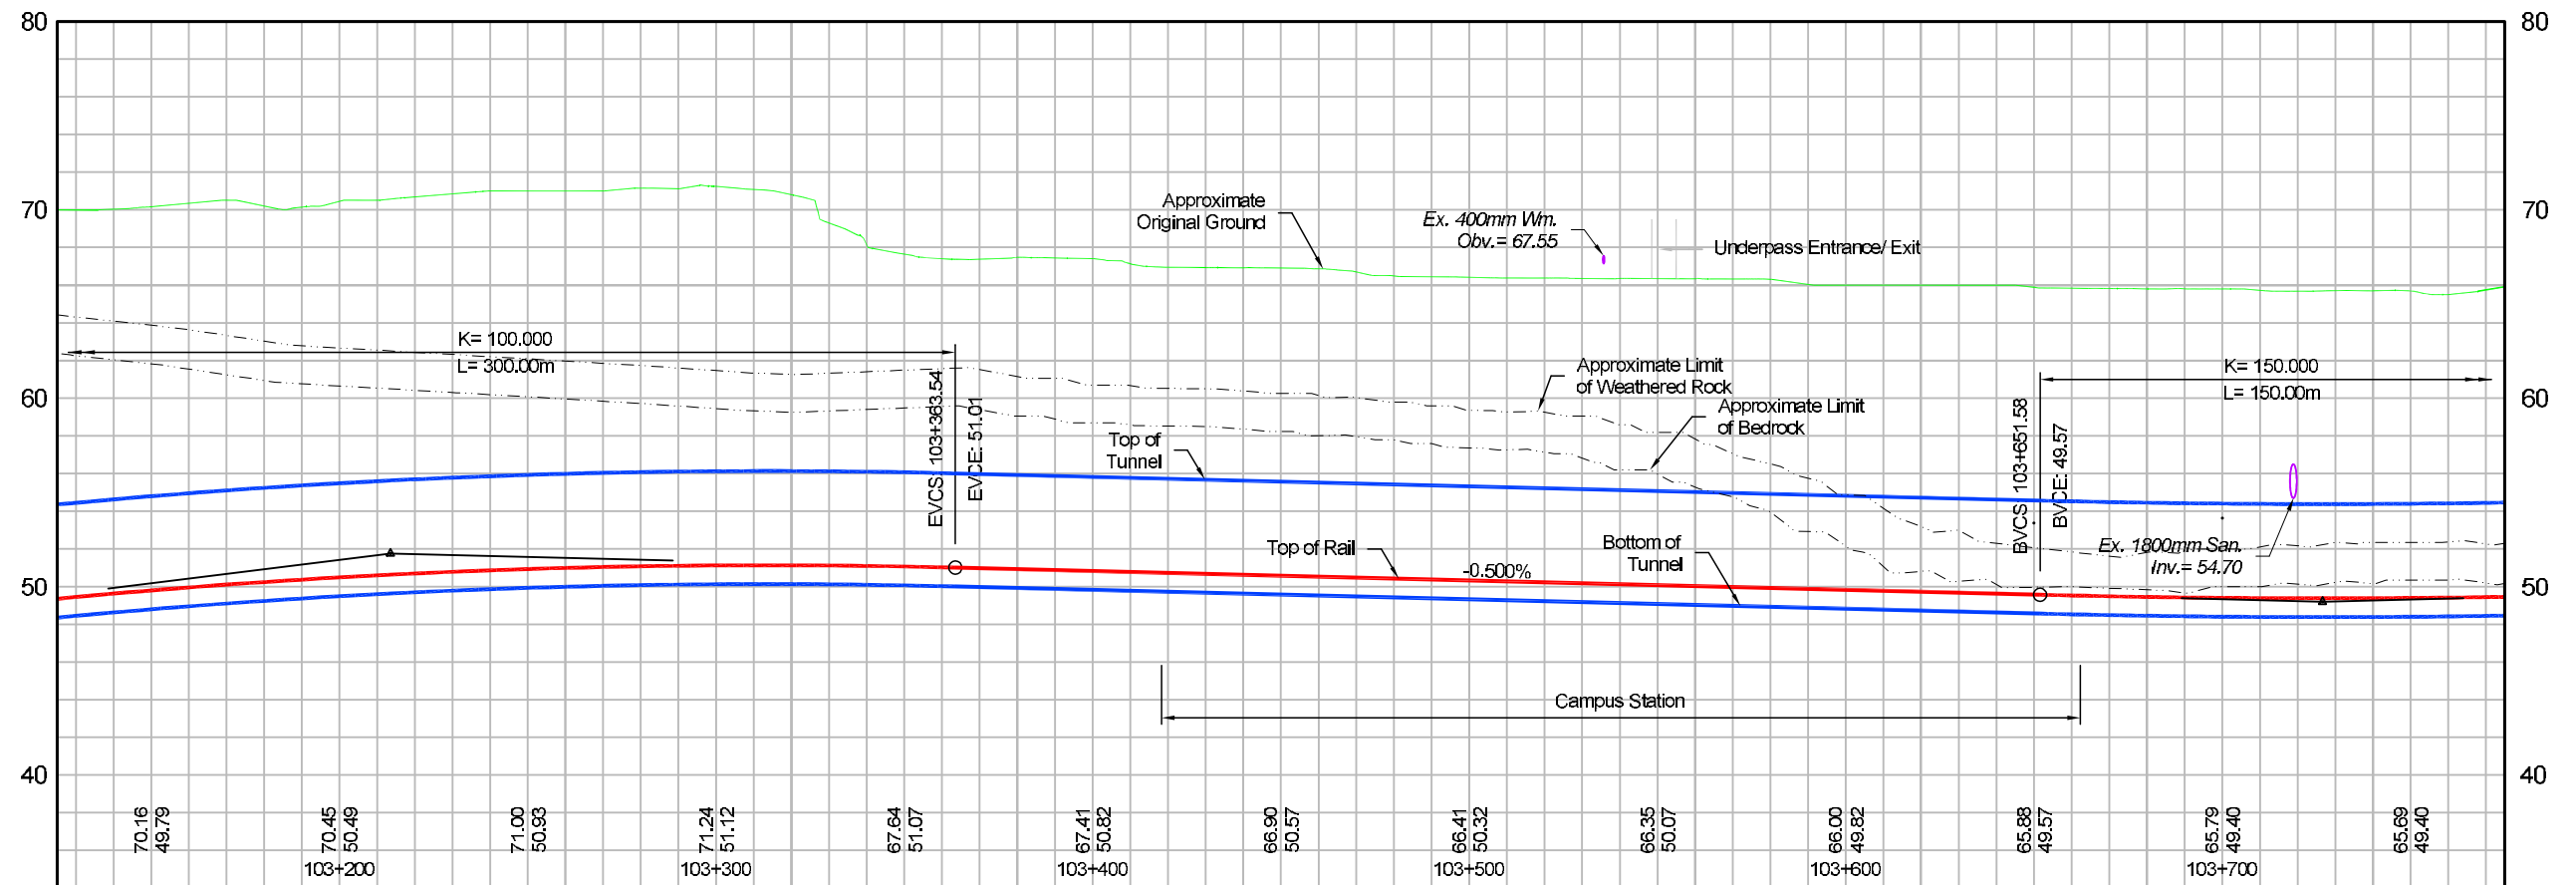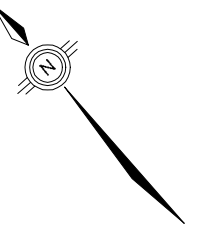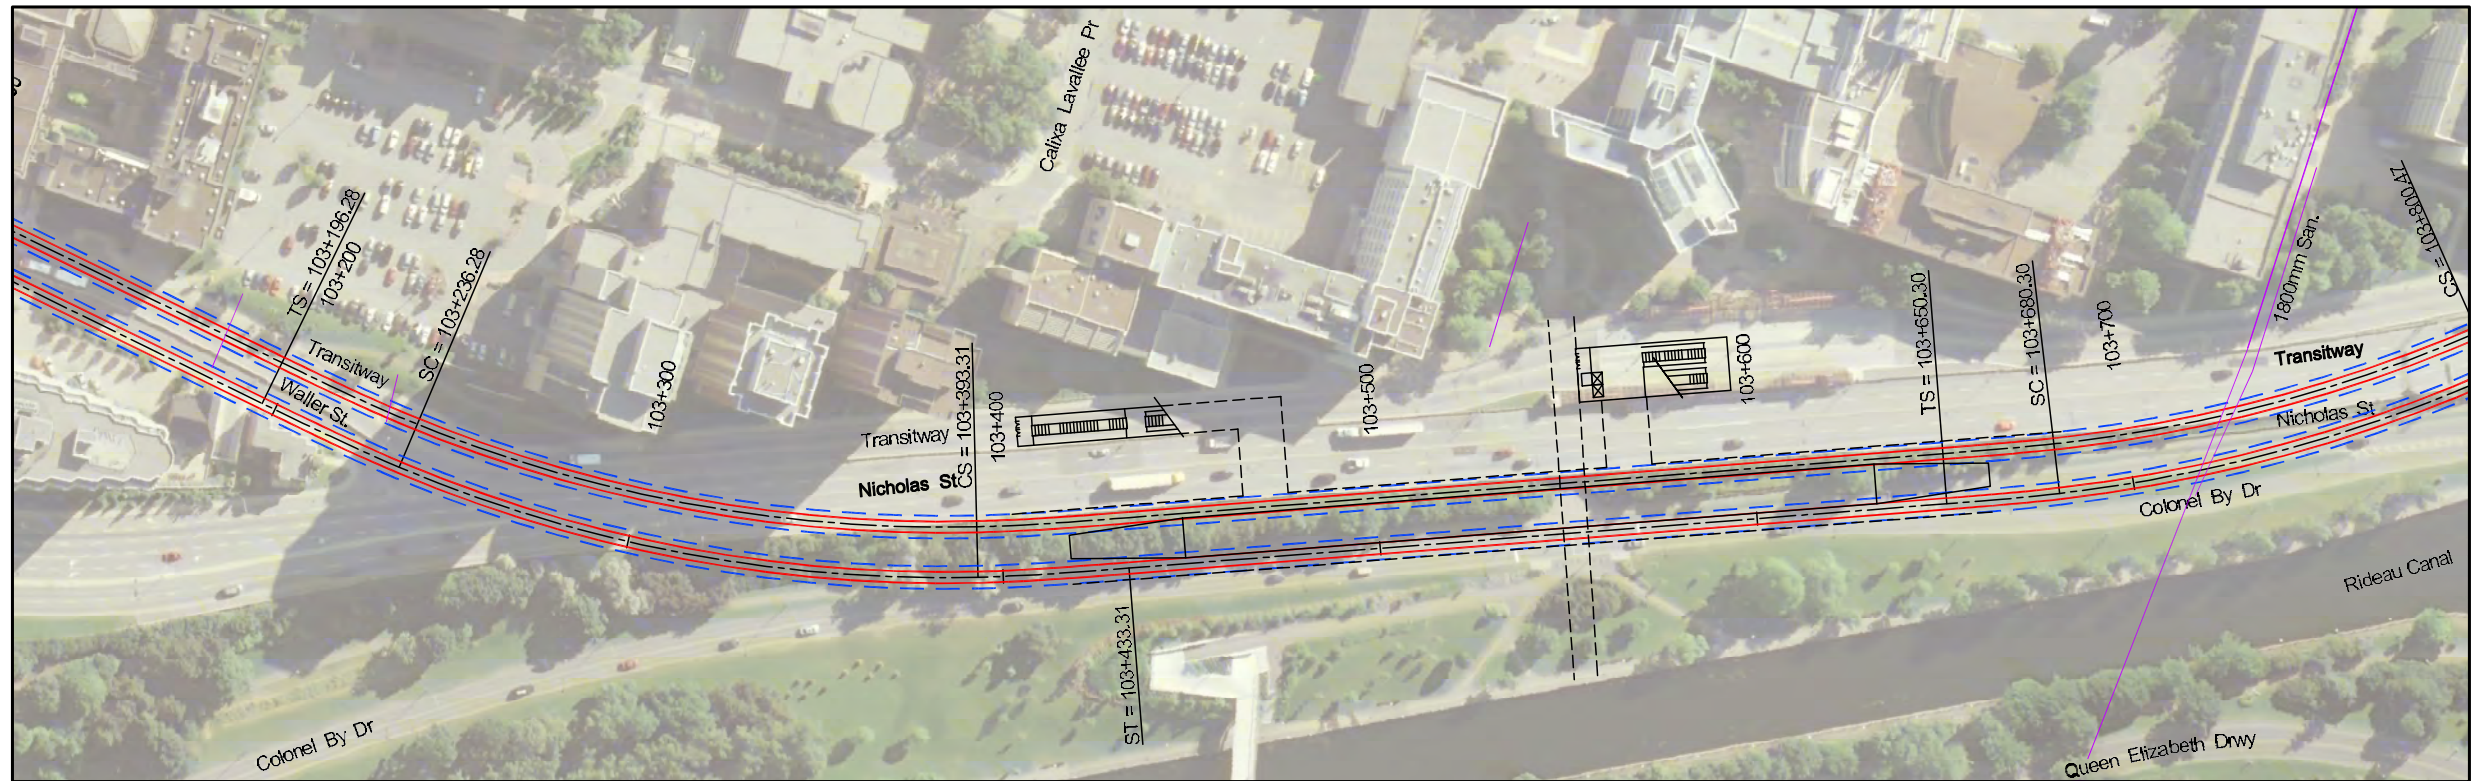

Legend:

Downtown Ottawa Transit Tunnel Tunney's Pasture to Blair Via a Downtown LRT Tunnel

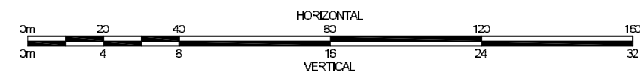

Section:
Plan and Profile

Campus Station

103+150 - 103+750

Revision:




Sheet:

9-10

Plot Date: March 16, 2010


Last Saved: March 16, 2010

File Name: H:\30103041\TCE\DWG\30103041\TCE\DWG\30103041\11.dwg

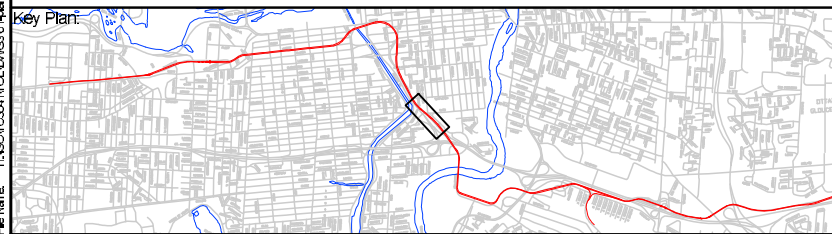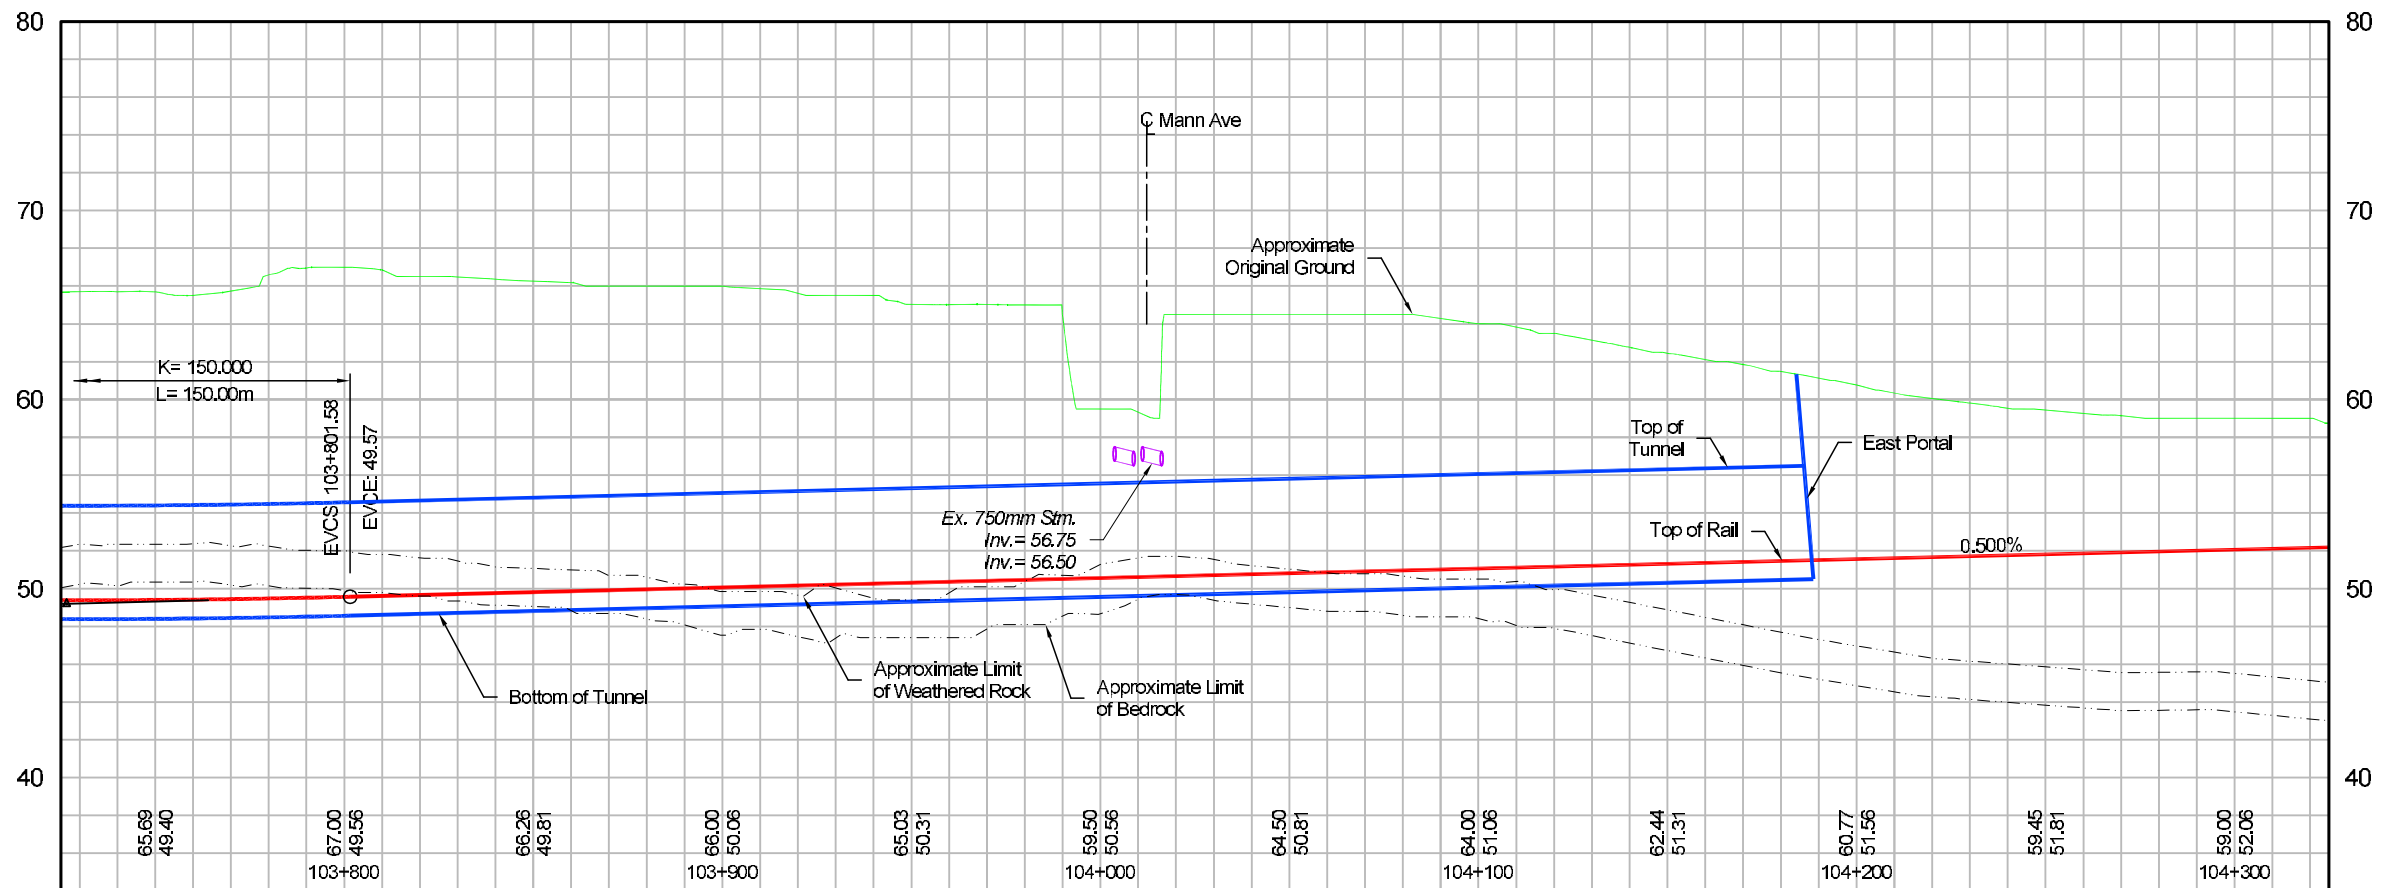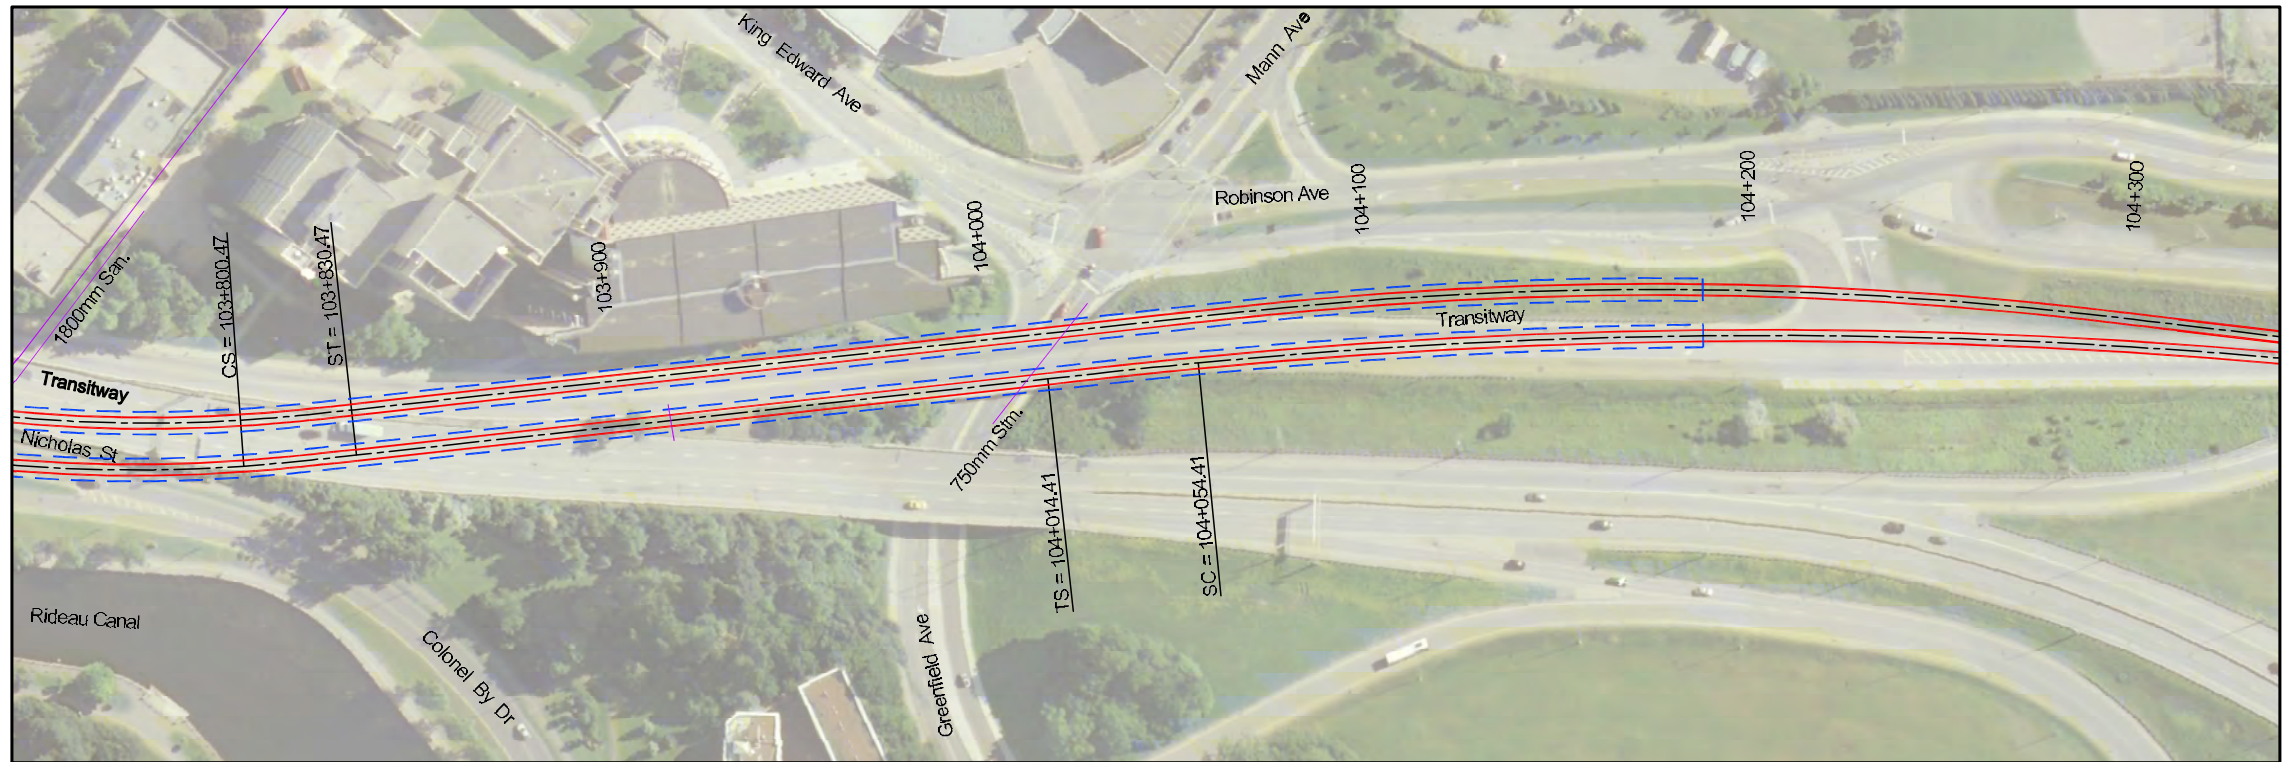

Legend:

Downtown Ottawa Transit Tunnel Tunney's Pasture to Blair Via a Downtown LRT Tunnel

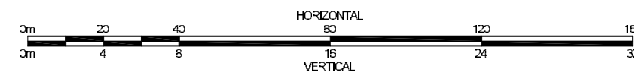

Section:

Plan and Profile

103+750 - 104+300

Revision:




Sheet:

9-11

Plot Date: March 16, 2010


Last Saved: March 16, 2010

File Name: H:\S01\0304\100\DWG\01-Harrington\0304\100\0304_112.dwg

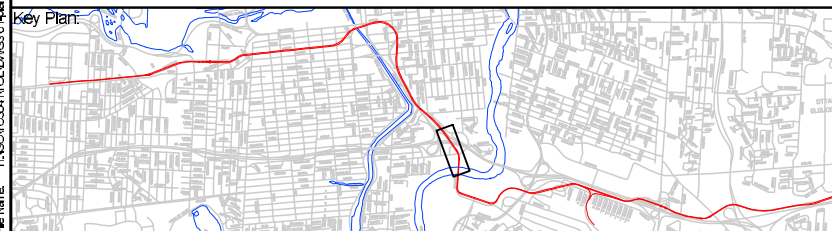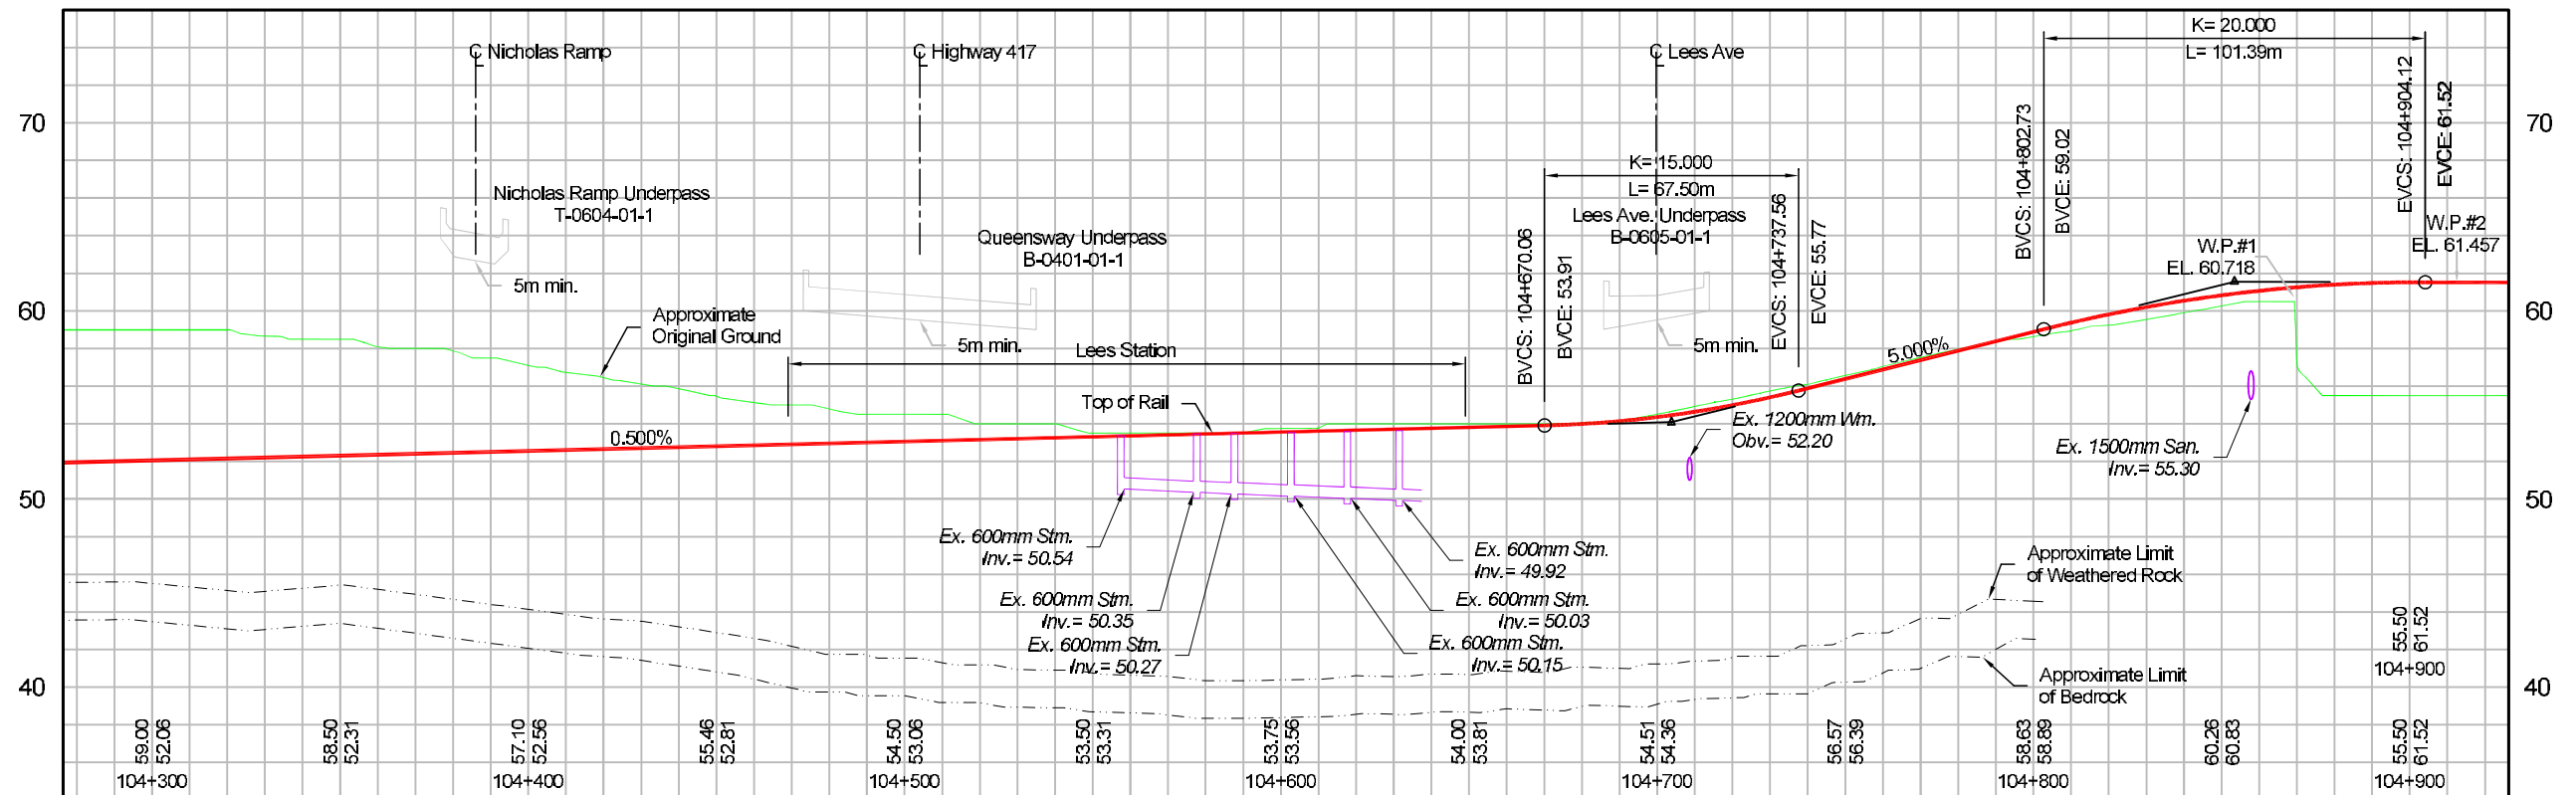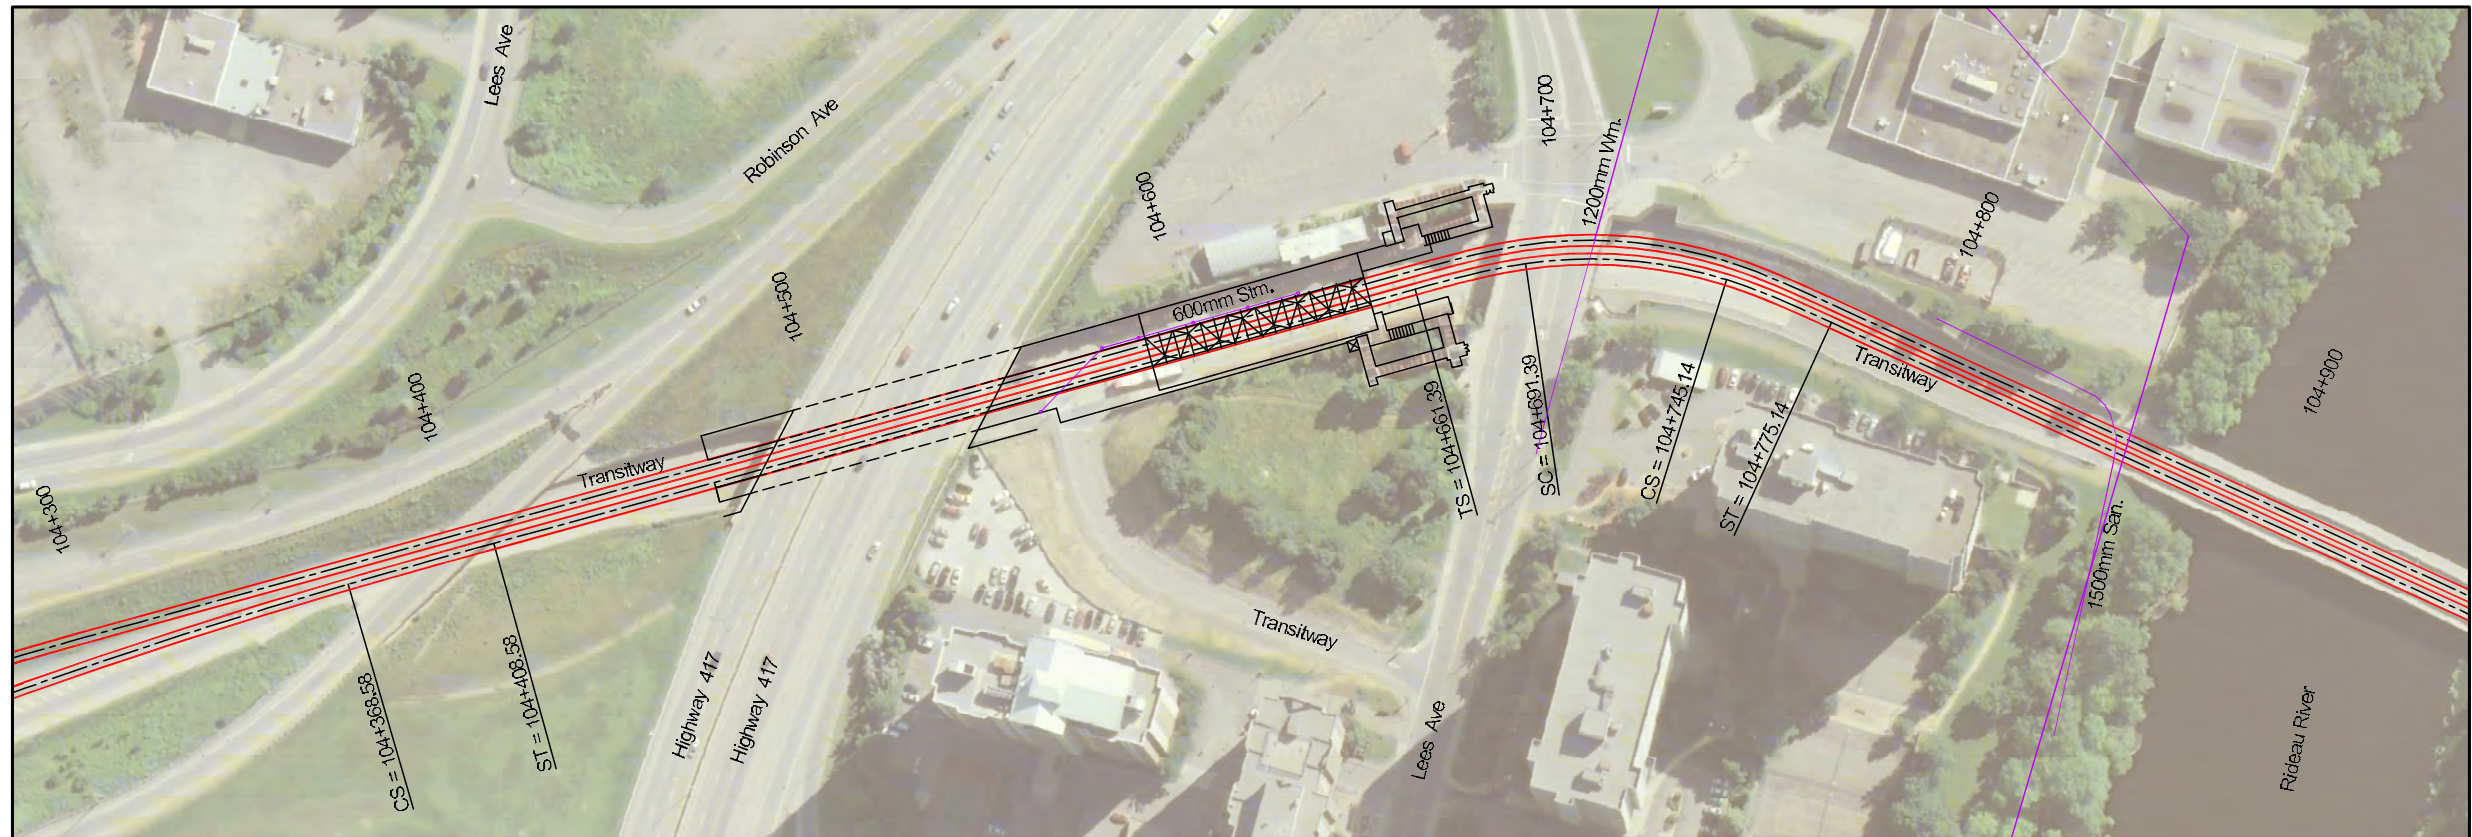

Legend:

Downtown Ottawa Transit Tunnel Tunney's Pasture to Blair Via a Downtown LRT Tunnel

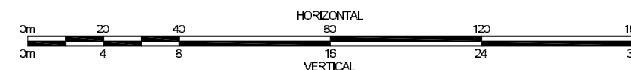

Section:

Plan and Profile

Lees Station

104+300 - 104+900

Revision:




Sheet:

9-12

Plot Date: March 16, 2010


Last Saved: March 16, 2010

File Name: H:\S0103041\TCE\DWG\01-Hurman\TCE\03041TCE03041-13.dwg

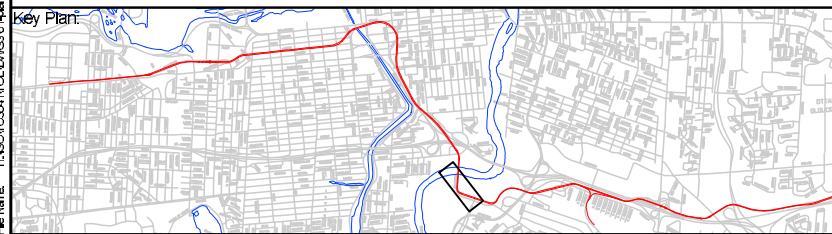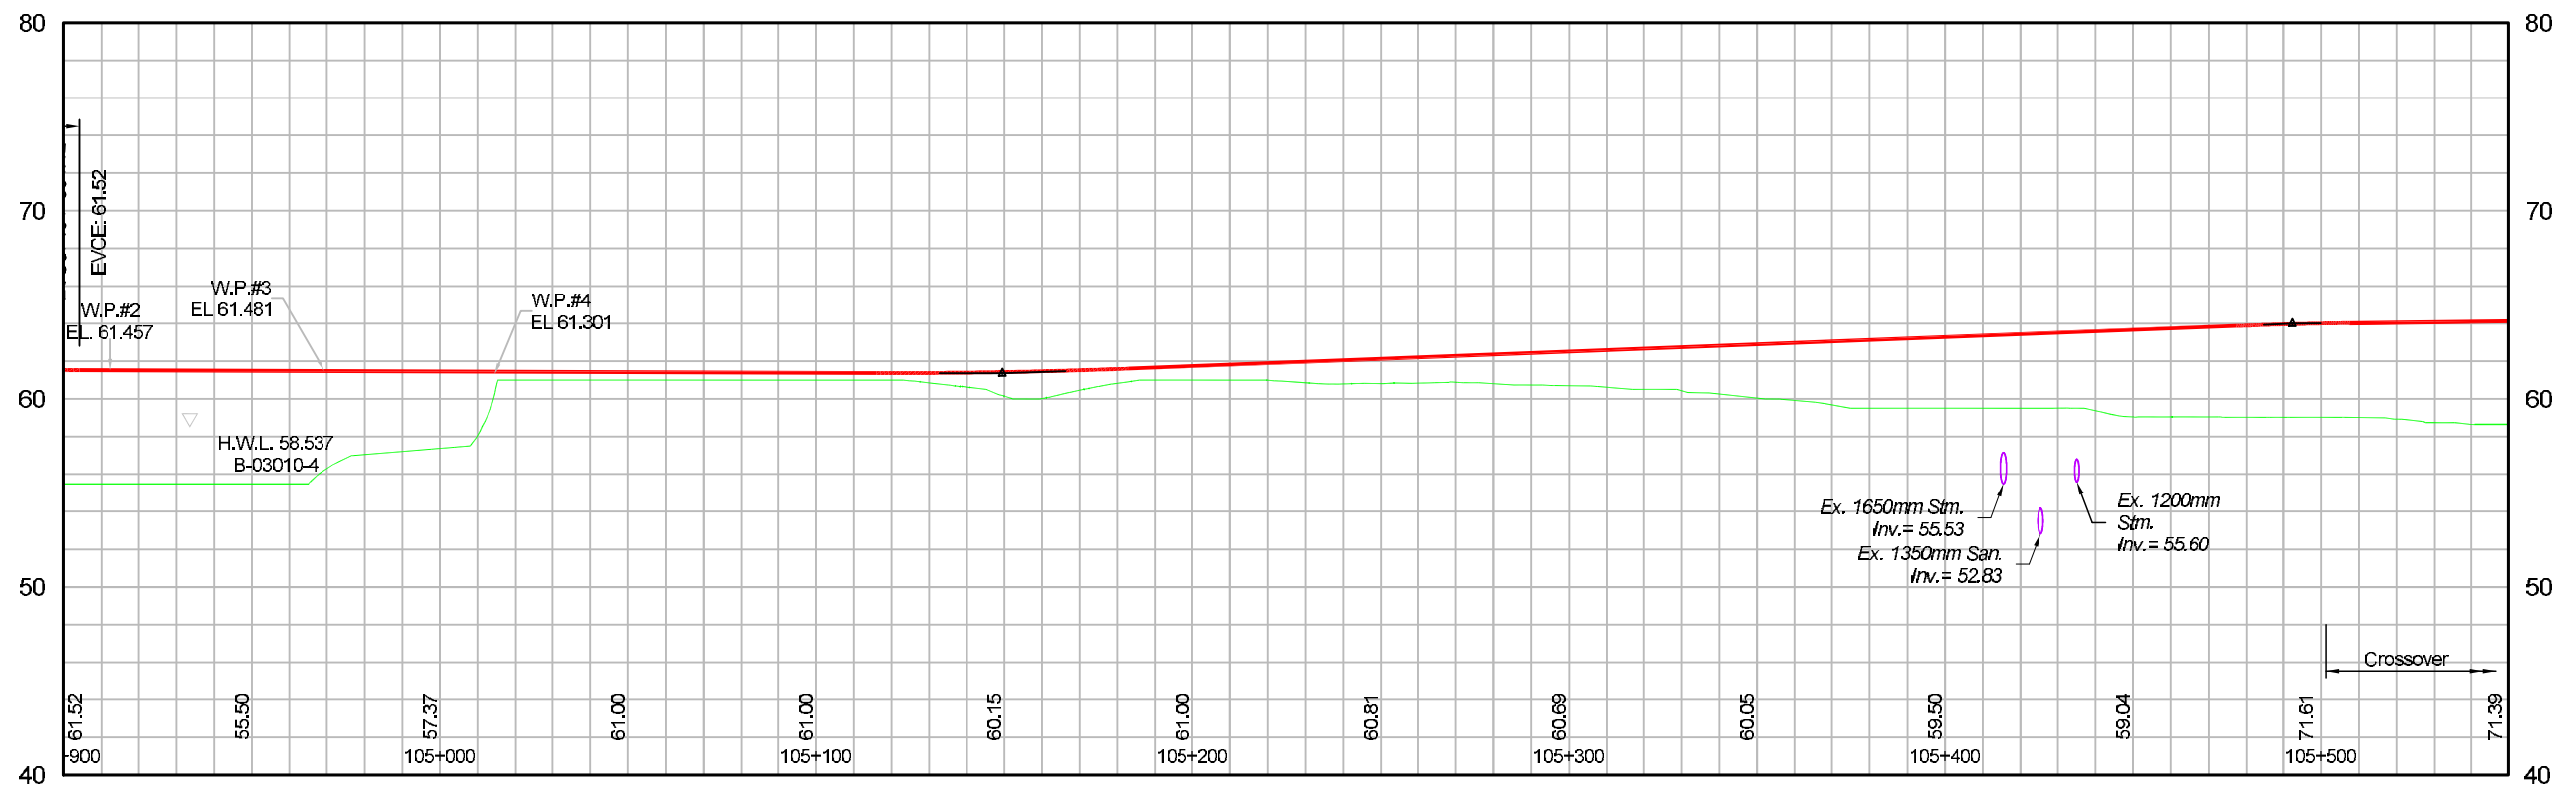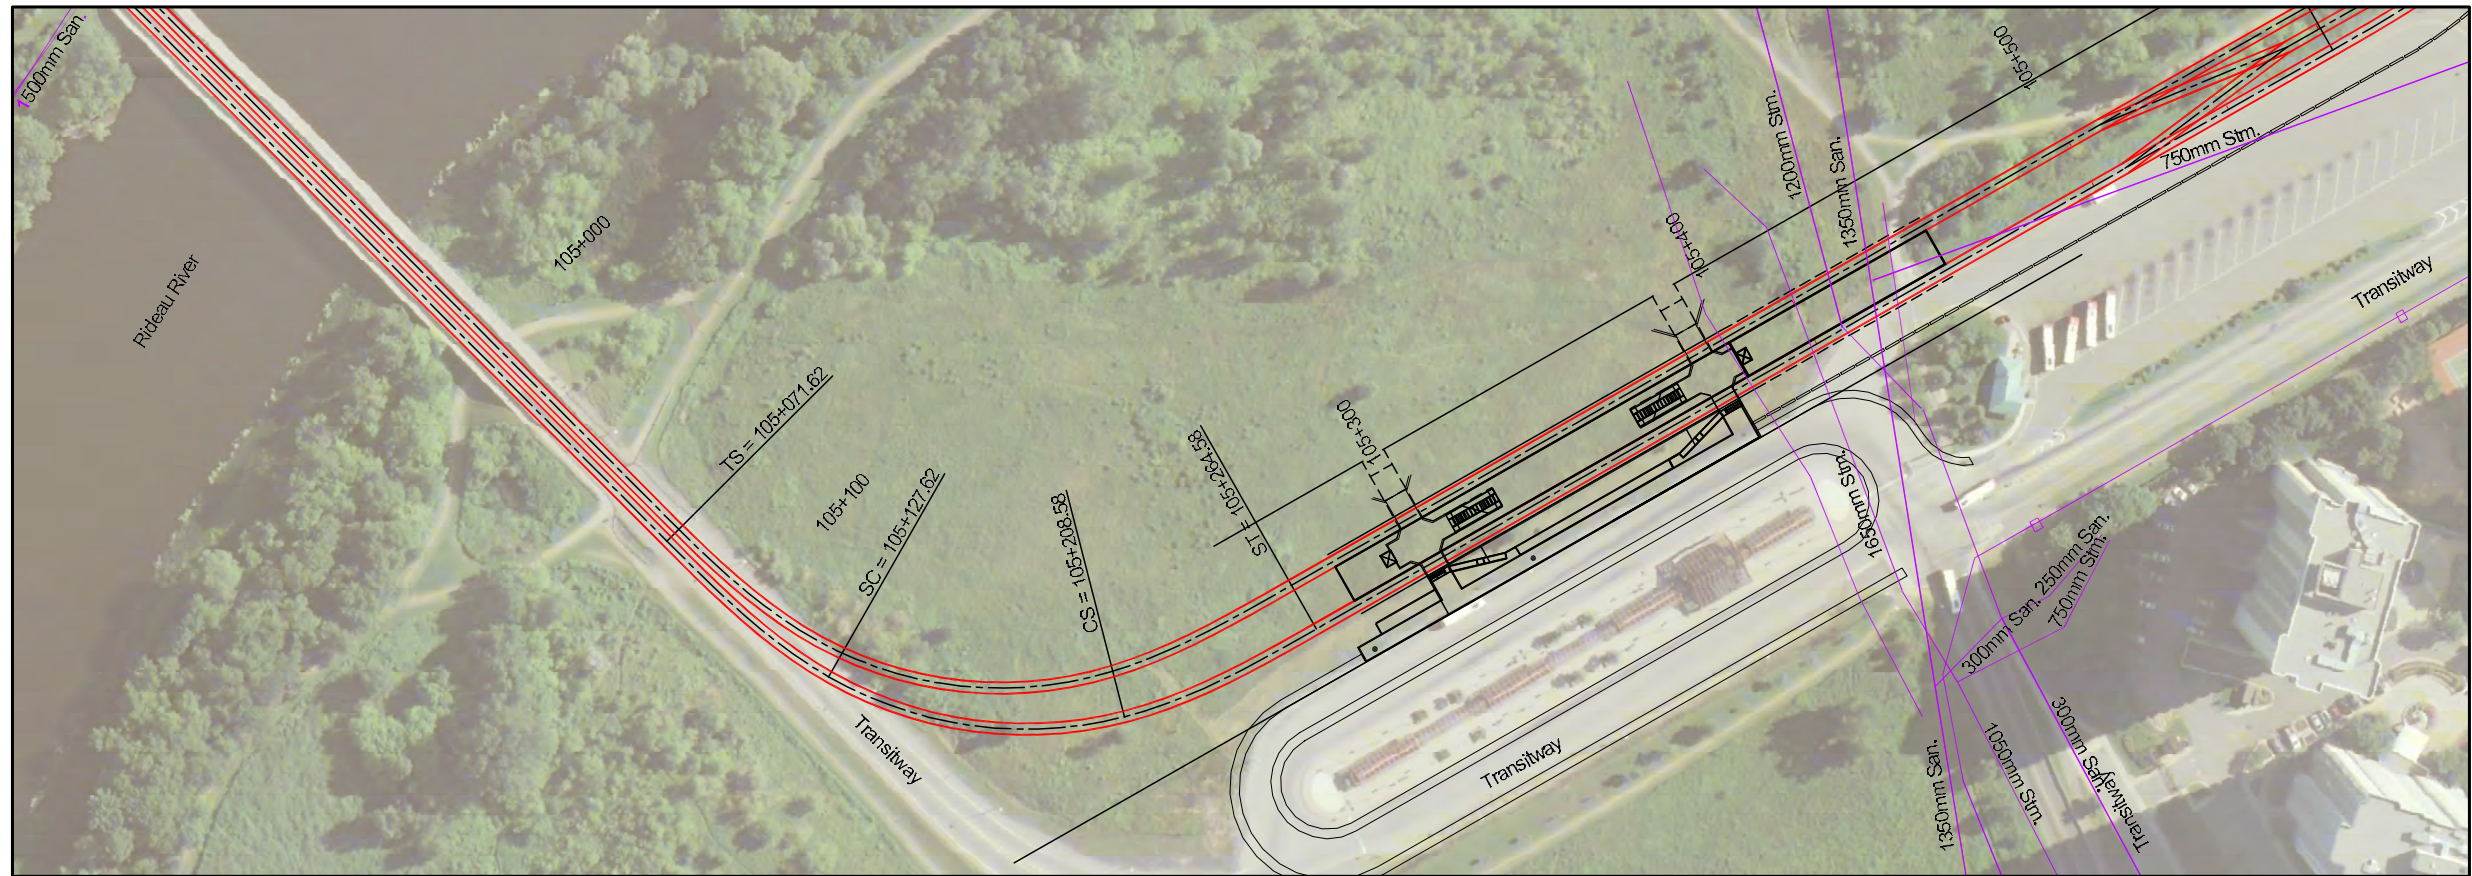

Legend:

Downtown Ottawa Transit Tunnel Tunney's Pasture to Blair Via a Downtown LRT Tunnel

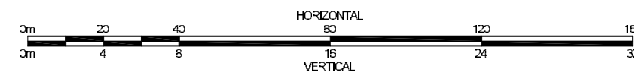

Section:

Plan and Profile

Hurdman Station

104+900 - 105+500

Revision:




Sheet:

9-13

Plot Date: March 16, 2010


Last Saved: March 16, 2010

File Name: H:\S0103041\TCE\DWGS\01-Planning\TCE\03041TCE\CL_S1_1.dwg

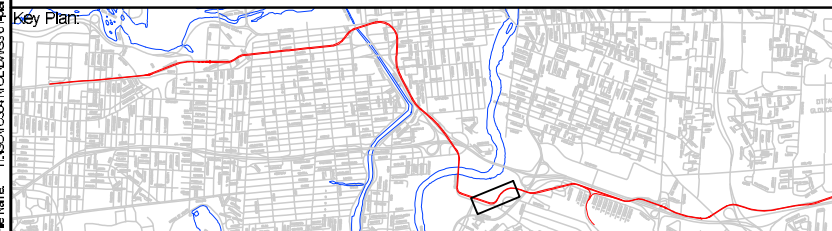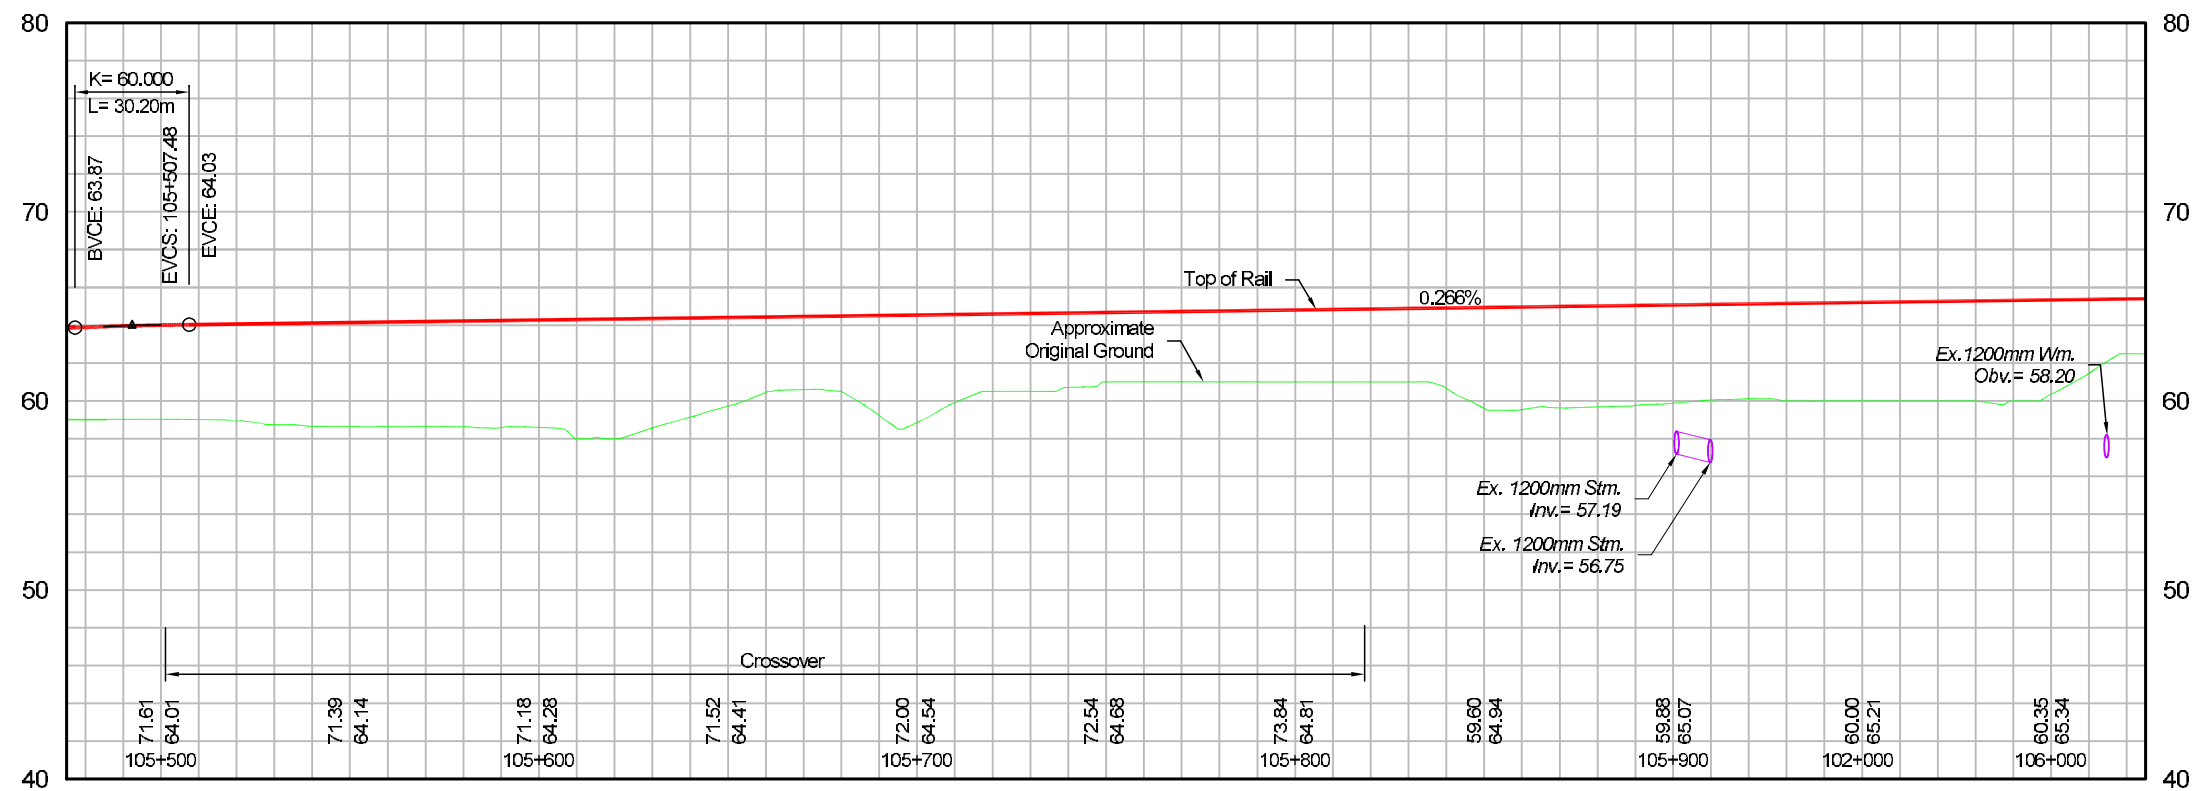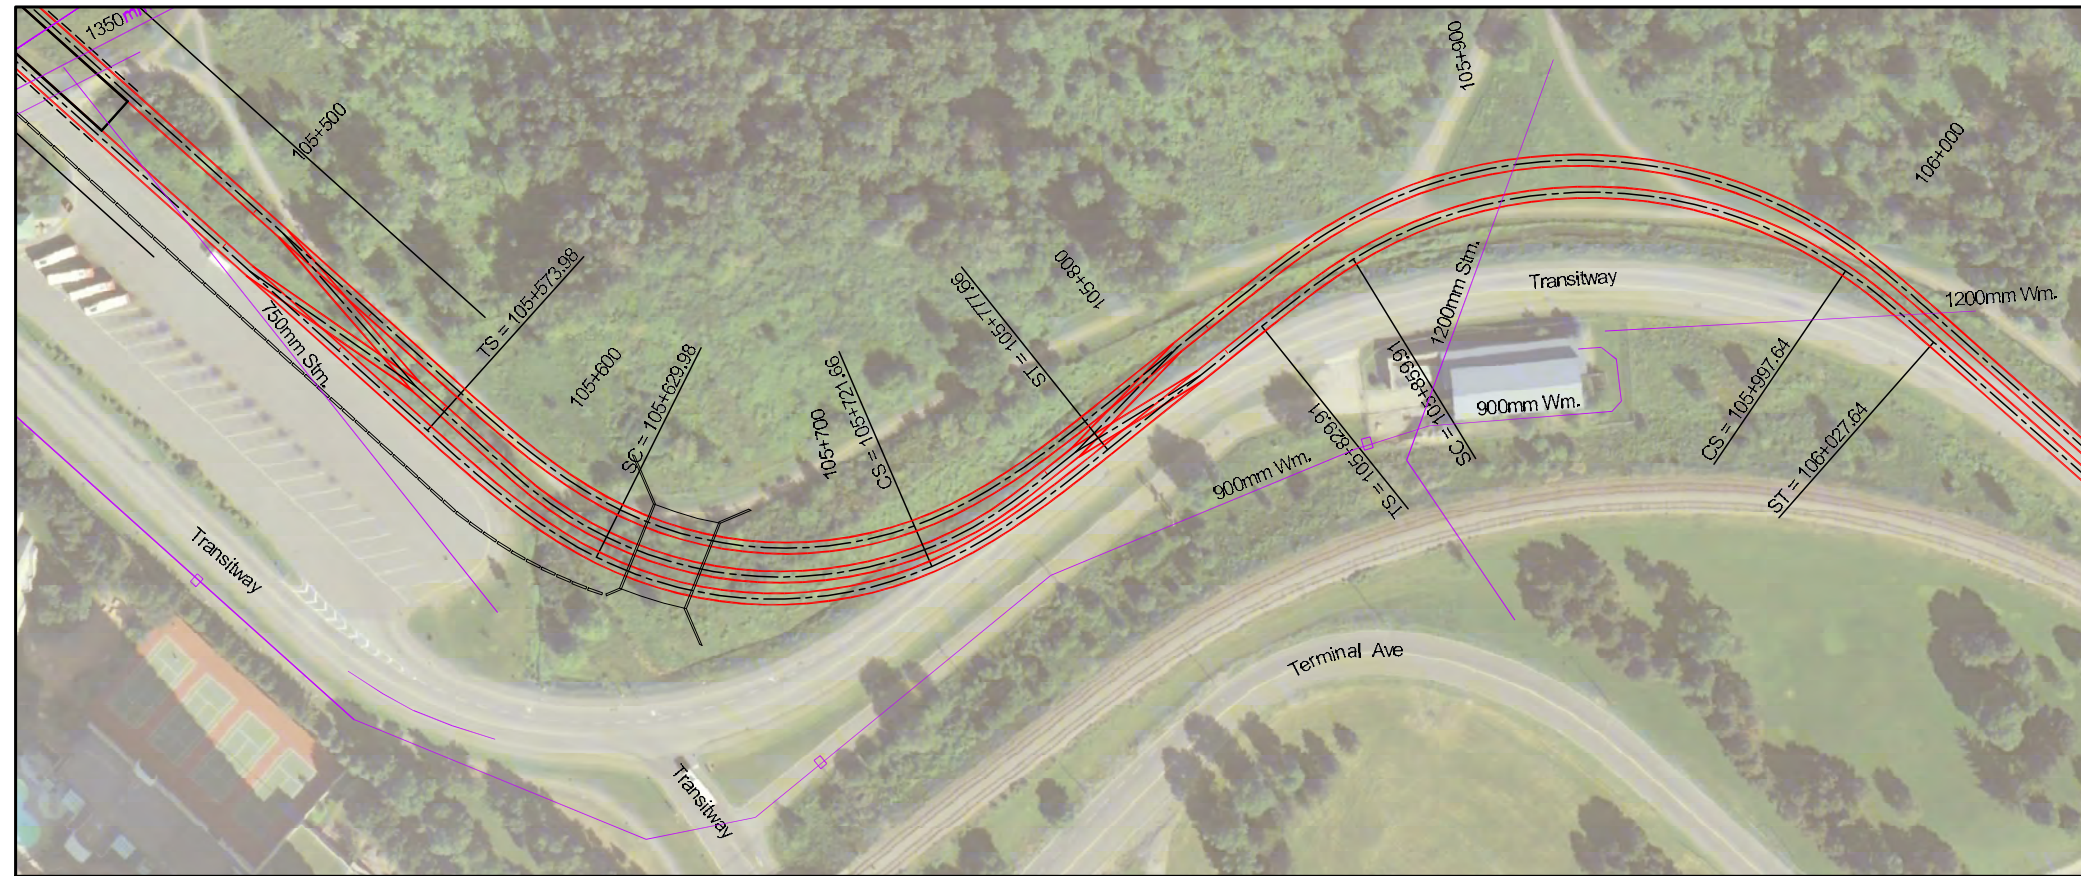

Legend:

Downtown Ottawa Transit Tunnel Tunney's Pasture to Blair Via a Downtown LRT Tunnel

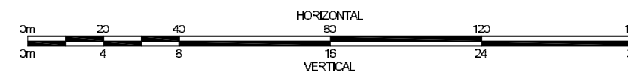

Section:

Plan and Profile

105+500 - 106+000

Revision:





Sheet:

9-14

Plot Date: March 16, 2010


Last Saved: March 16, 2010

File Name: H:\S0103041\TCE\DWGS\01-Planning\TCE\03041TCE\CL_S1_1.dwg

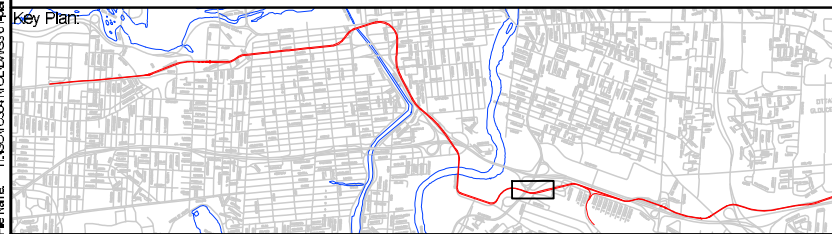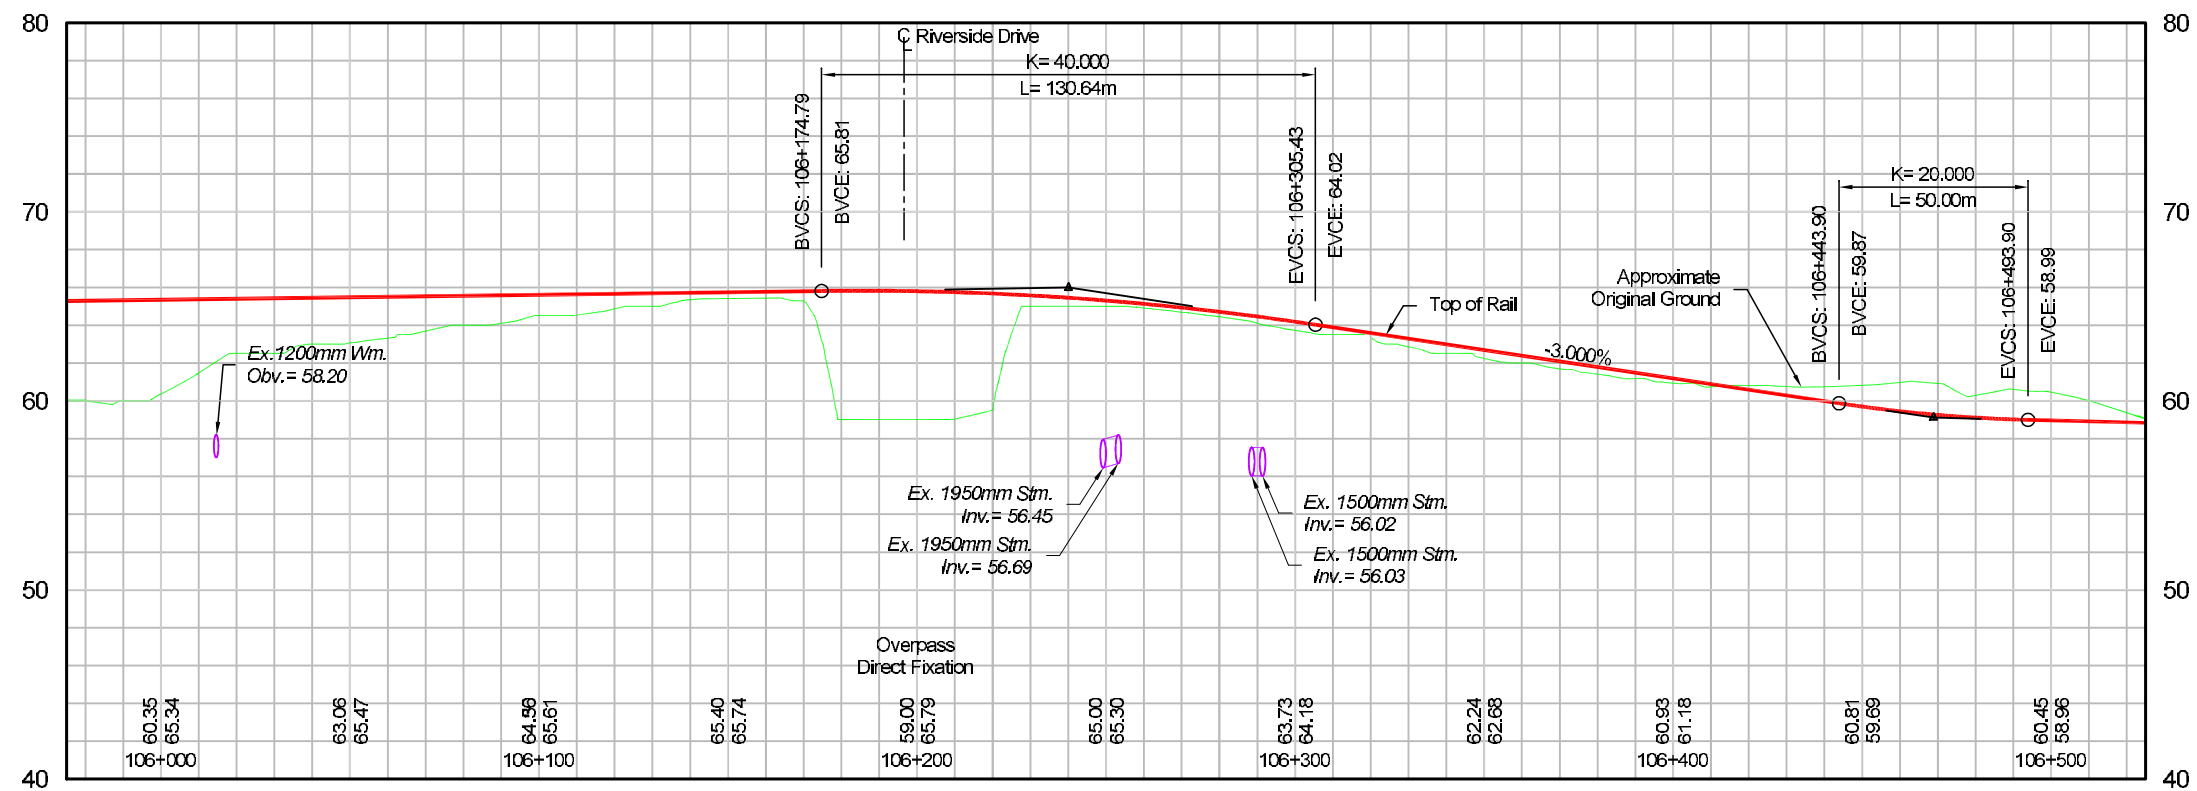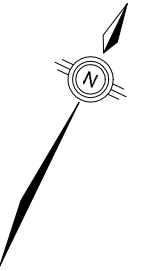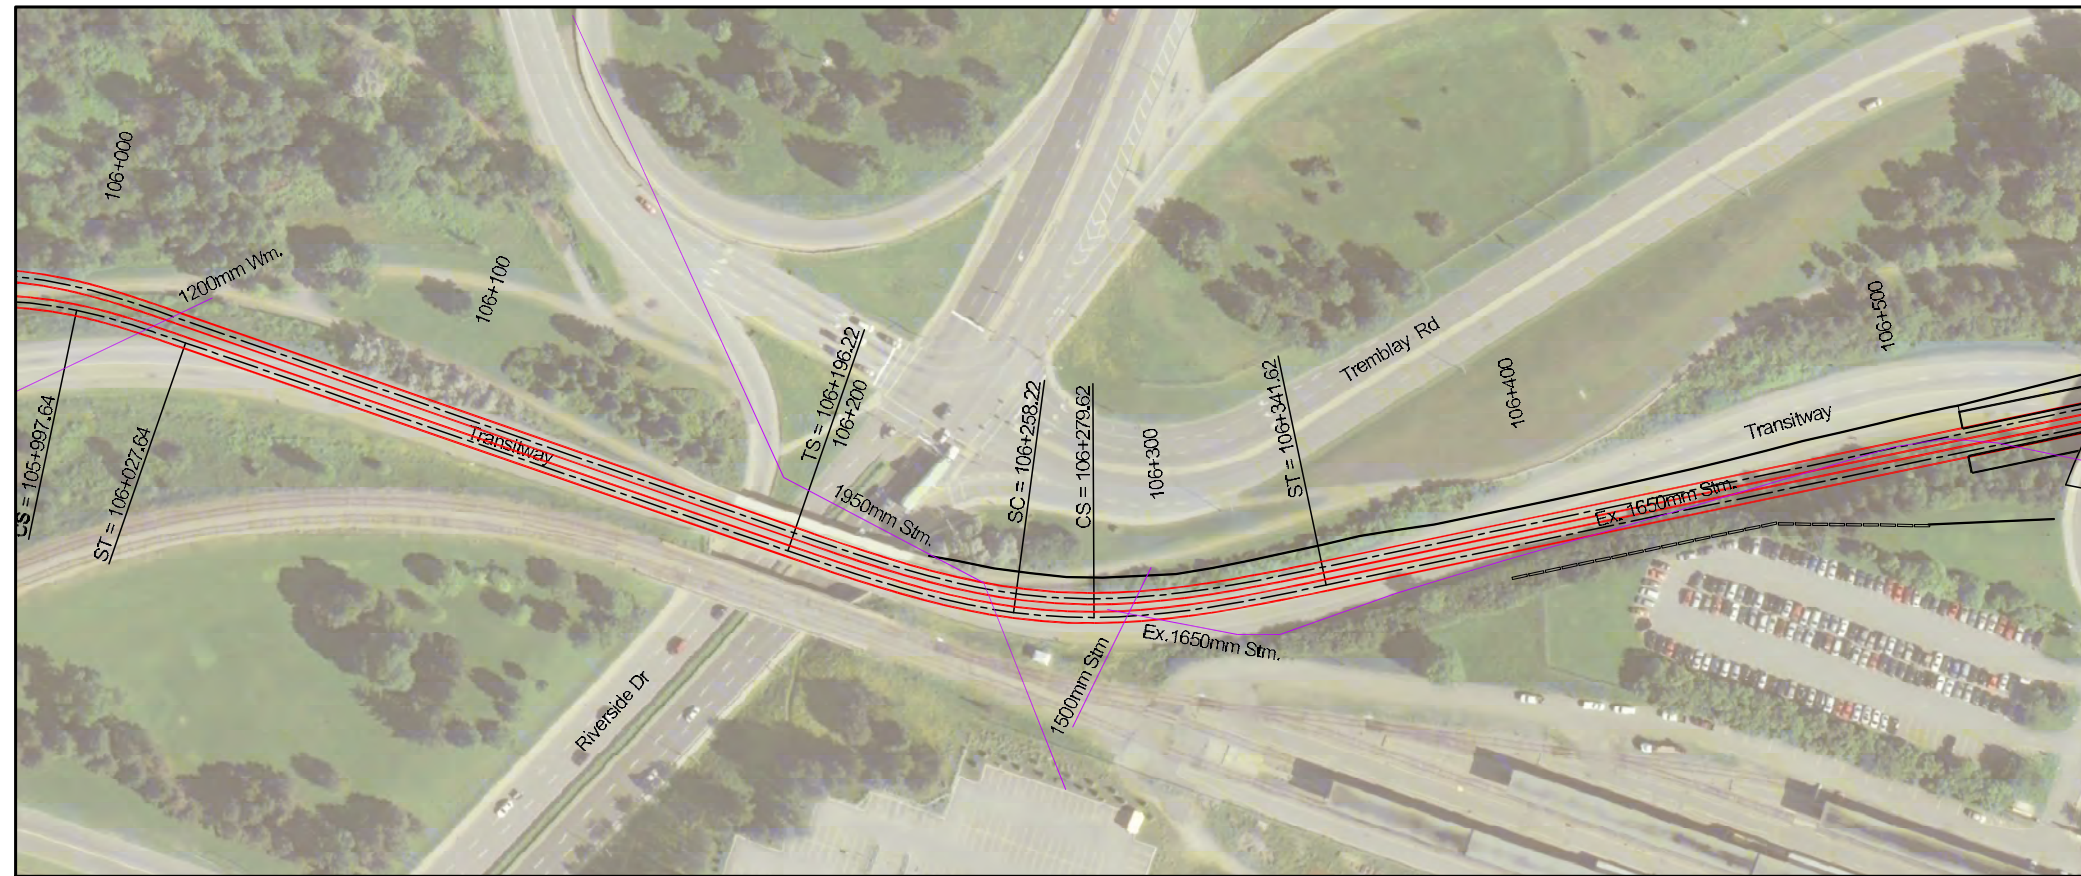

Legend:

Downtown Ottawa Transit Tunnel Tunney's Pasture to Blair Via a Downtown LRT Tunnel

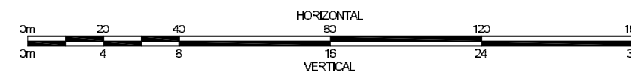

Section:

Plan and Profile

106+000 - 106+500

Revision:




Sheet:

9-15

Plot Date: March 17, 2010


Last Saved: March 17, 2010

File Name: H:\S0103041\TCE\DWGS\01-Planning\TCE\03041TCE\CL_S-16.dwg

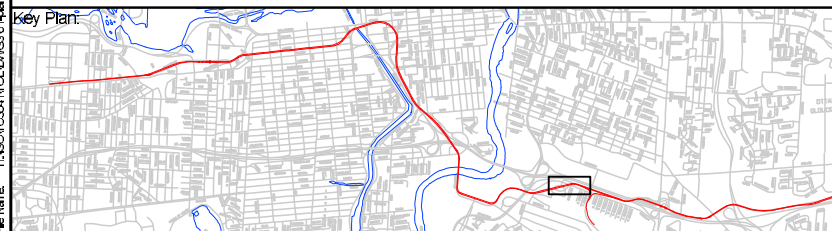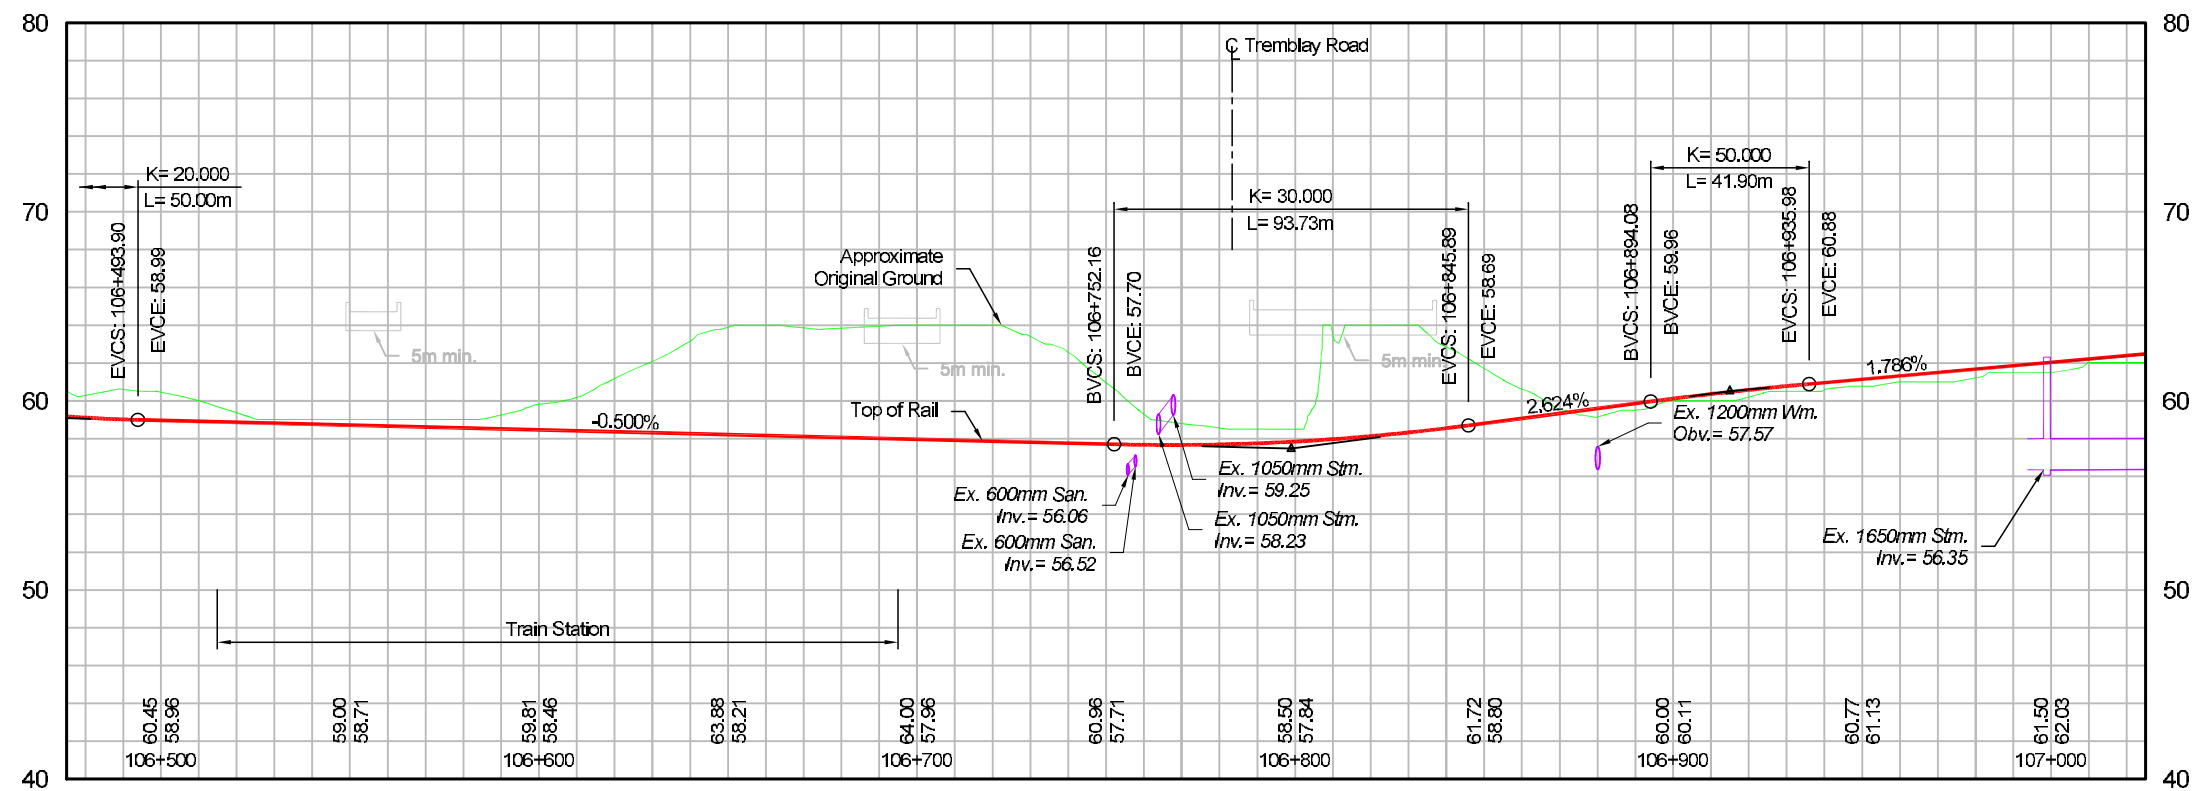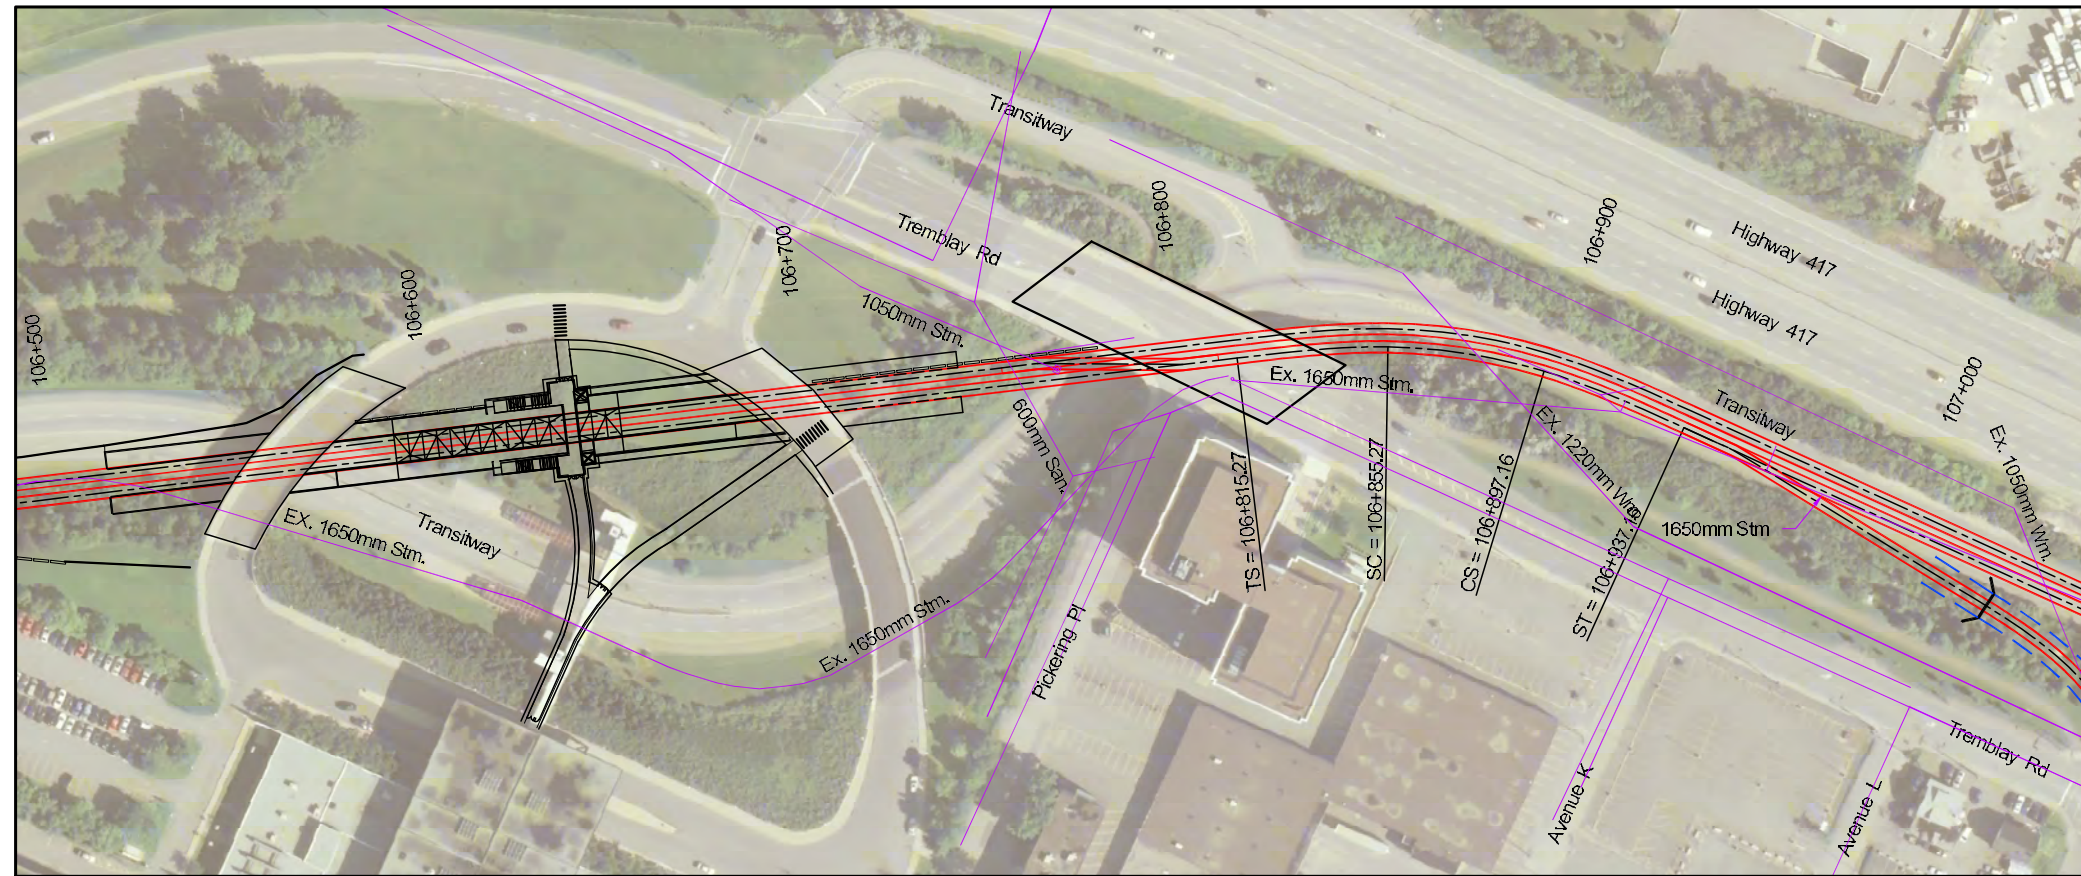

Legend:

Downtown Ottawa Transit Tunnel Tunney's Pasture to Blair Via a Downtown LRT Tunnel

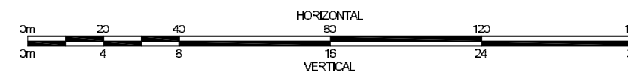

Section:

Plan and Profile

Train Station

106+500 - 107+000

Revision:




Sheet:

9-16

Plot Date: March 17, 2010


Last Saved: March 15, 2010

File Name: H:\S01\0304\1106\00\003\01-Hanning\0304\1106\00\003\01-17.dwg

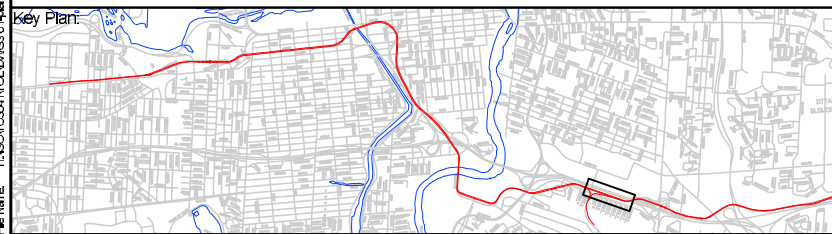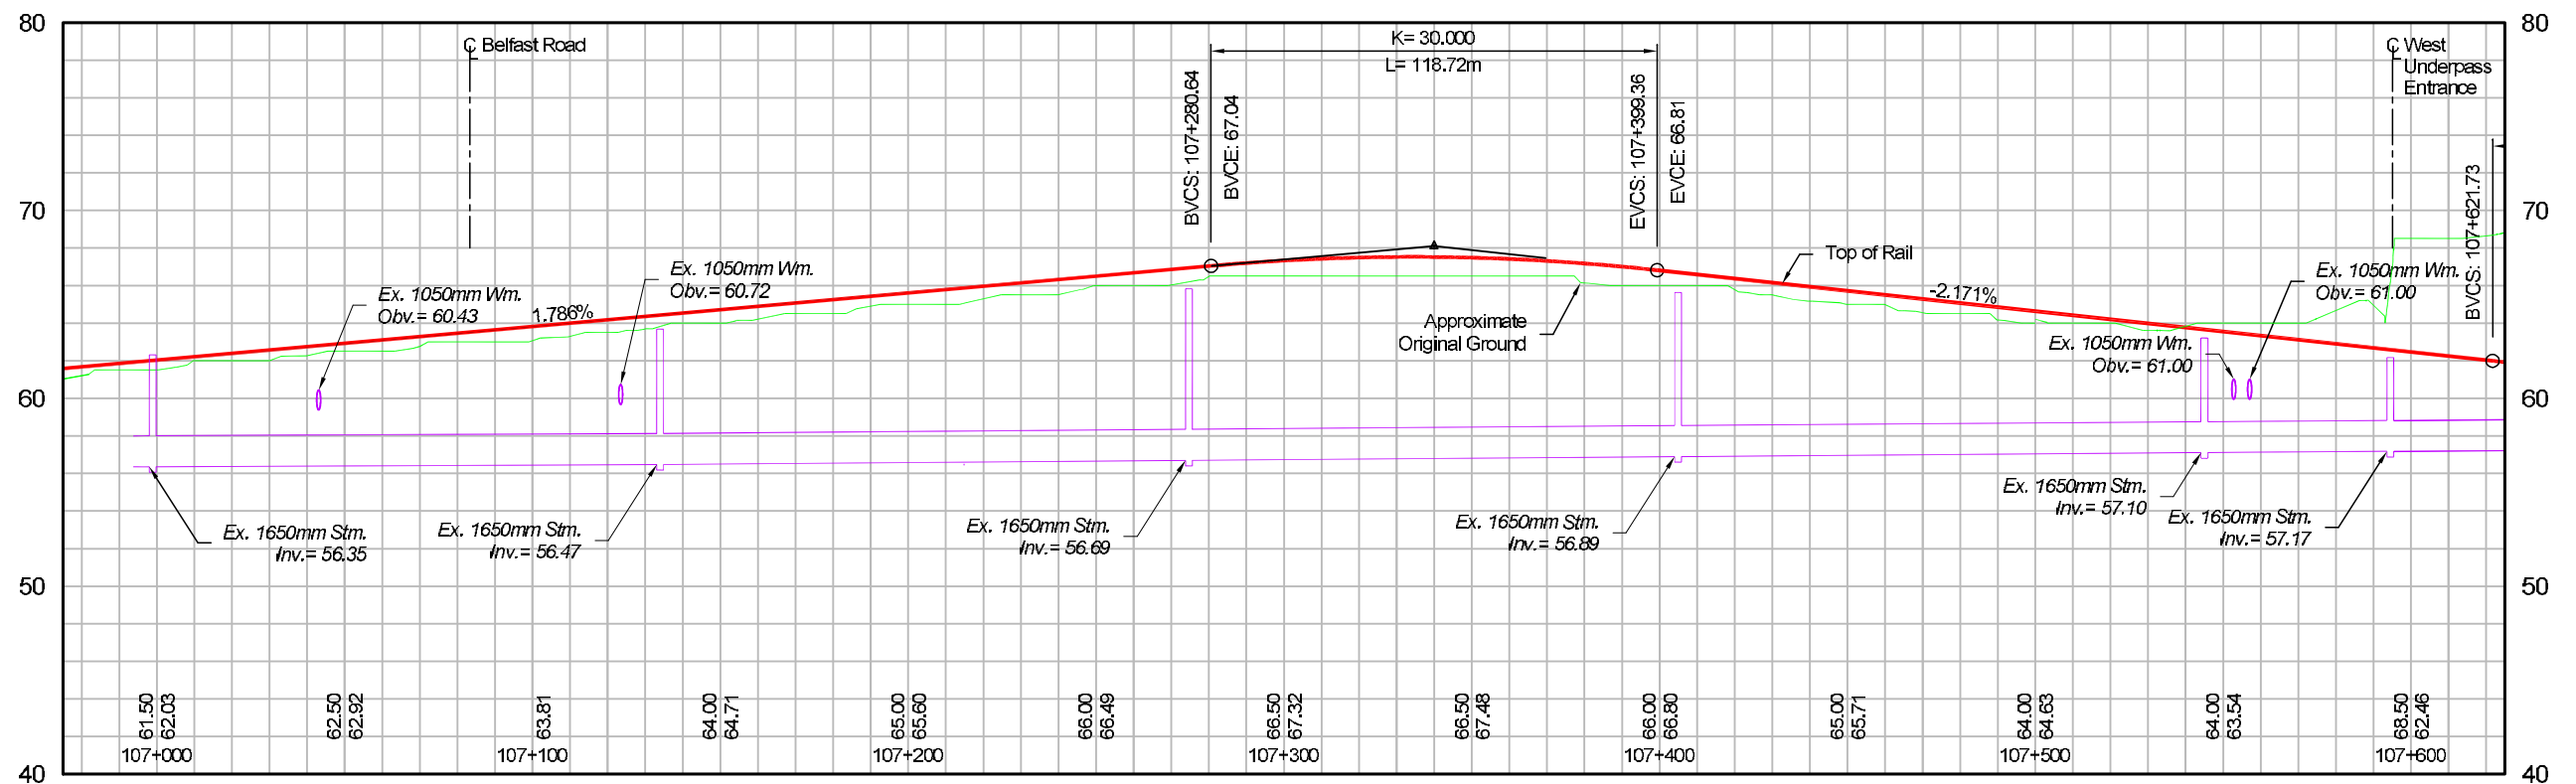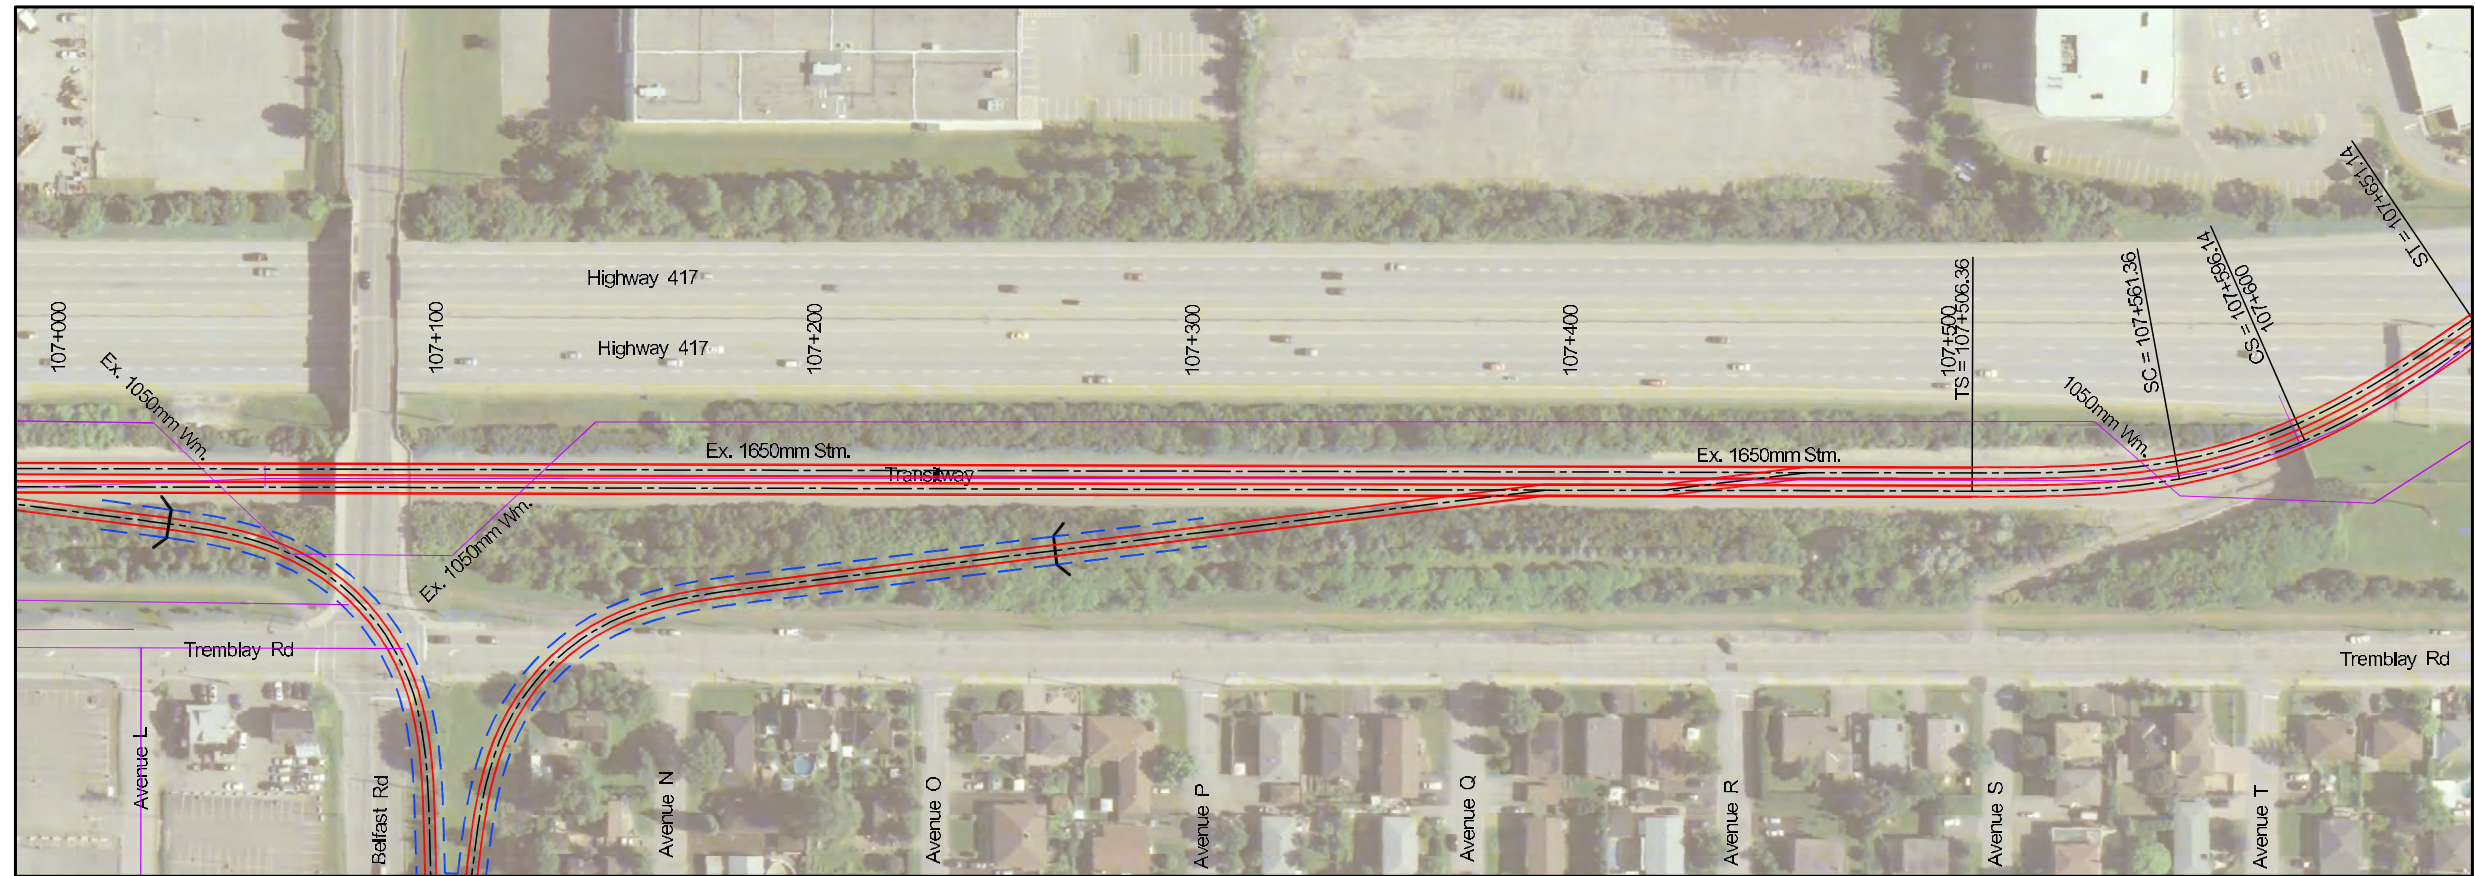

Legend:

Downtown Ottawa Transit Tunnel Tunney's Pasture to Blair Via a Downtown LRT Tunnel

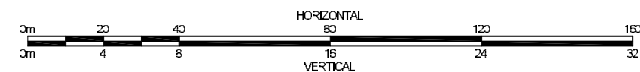

Section:

Plan and Profile

107+000 - 107+600

Revision:





Sheet:

9-17

Plot Date: March 17, 2010


Last Saved: March 15, 2010

File Name: H:\S0103041\TCE\DWGS\01-Planning\TCE\03041TCE\03041T-18.dwg

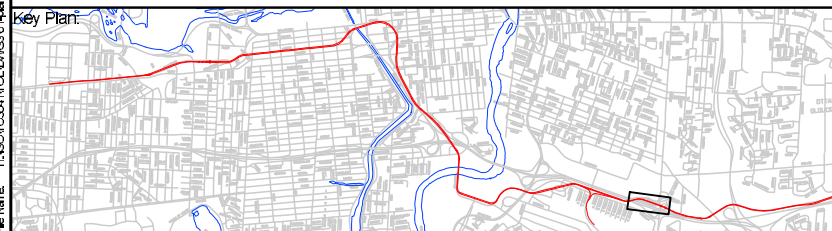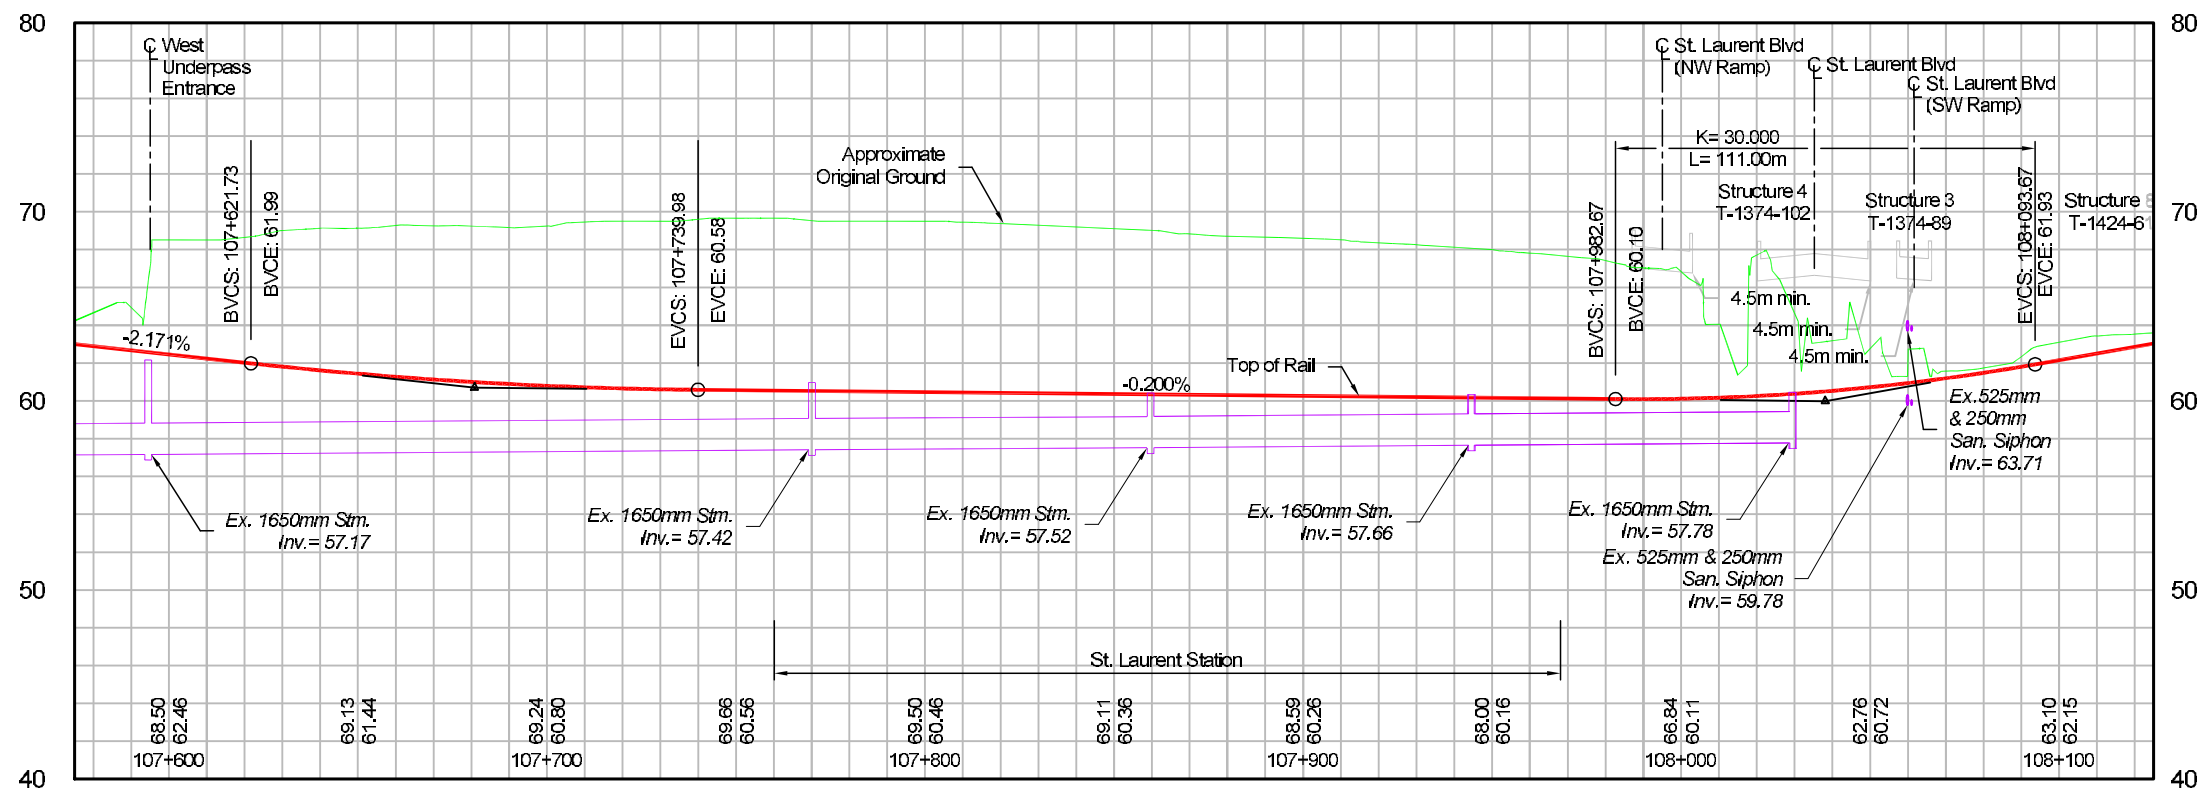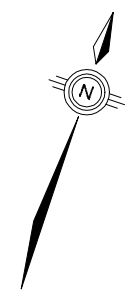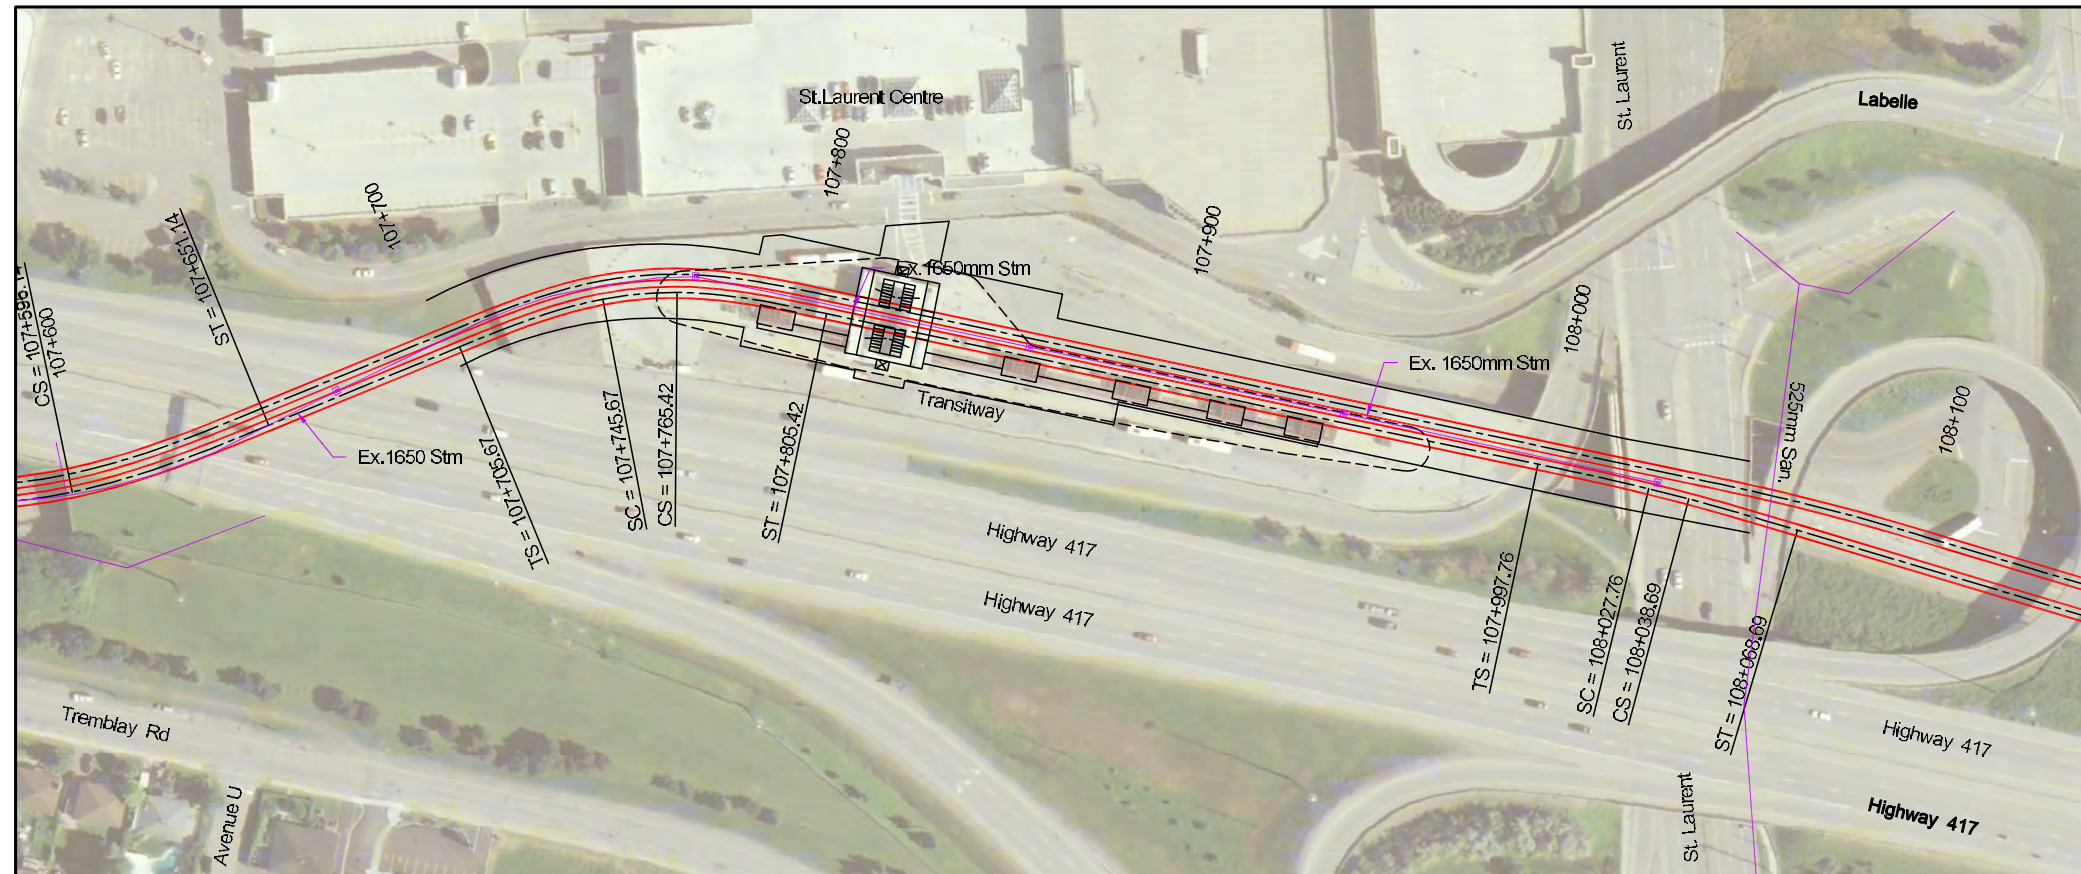

Legend:

Downtown Ottawa Transit Tunnel Tunney's Pasture to Blair Via a Downtown LRT Tunnel

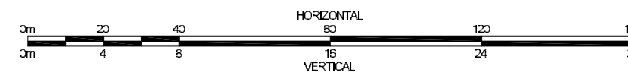

Section:

Plan and Profile

St. Laurent Station

107+600 - 108+100

Revision:




Sheet:

9-18

Plot Date: March 17, 2010


Last Saved: March 16, 2010

File Name: H:\S0103041\TCE\DWG\01-Planning\TCE\03041TCE03041-02.dwg

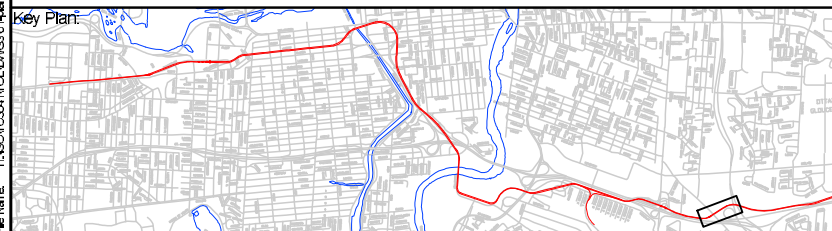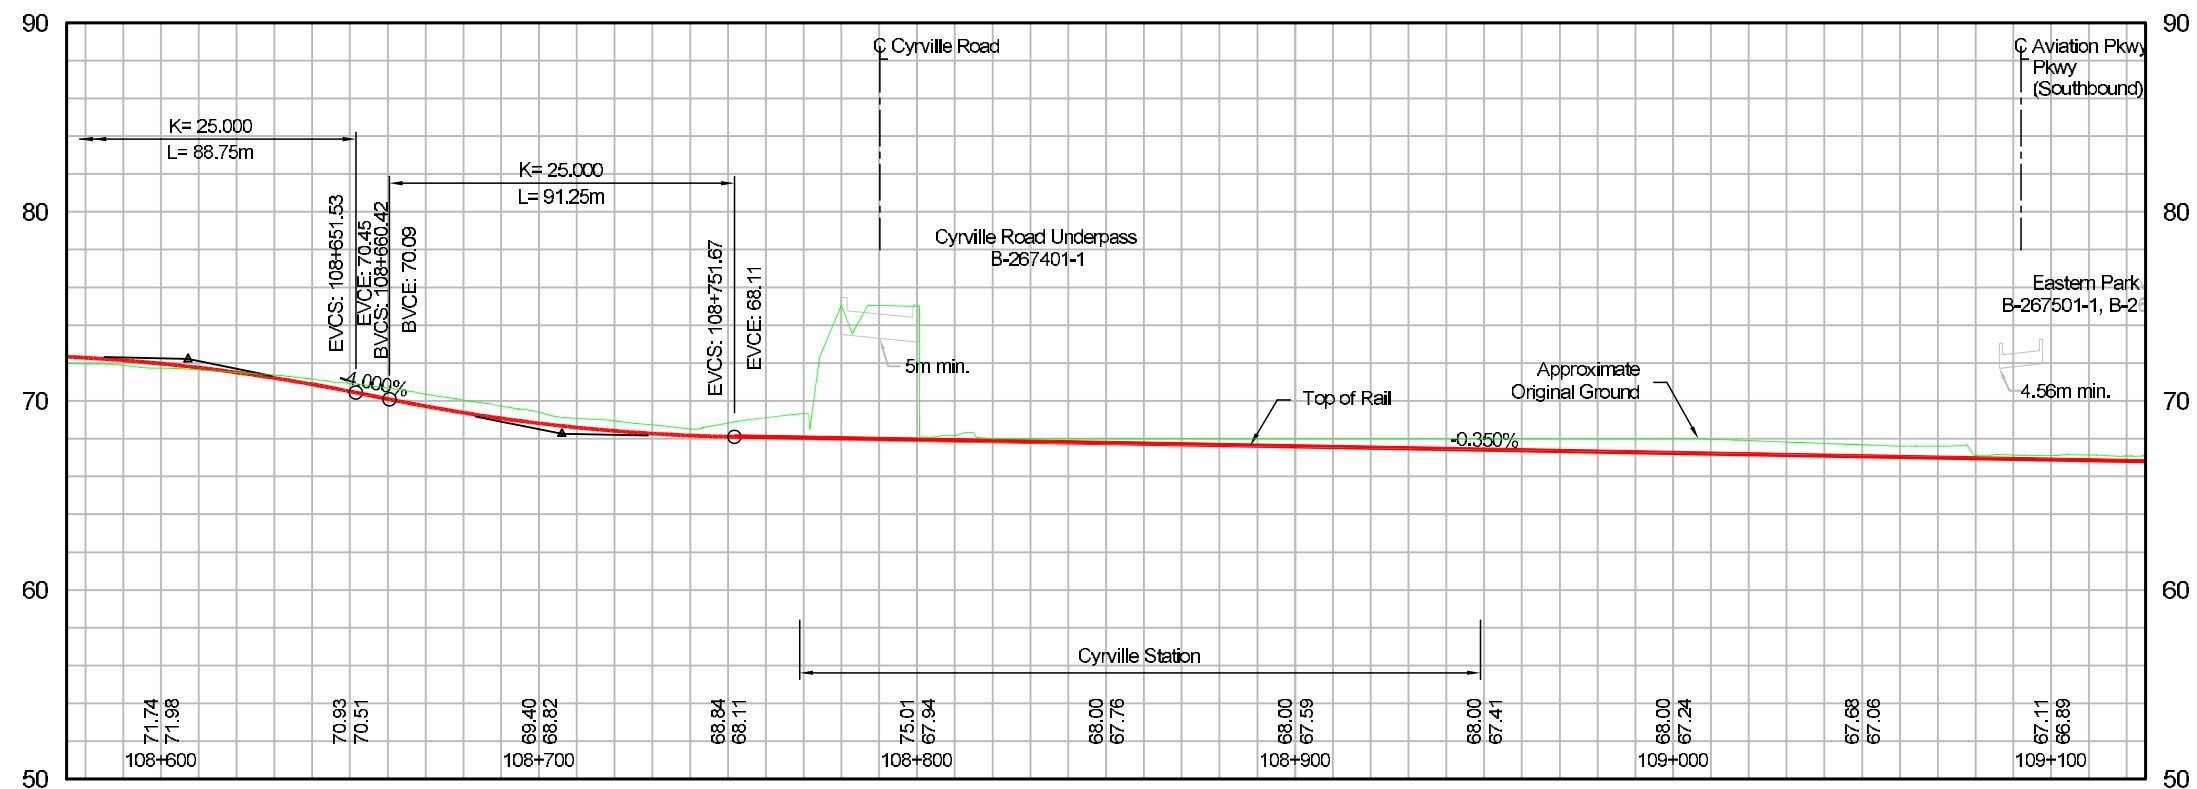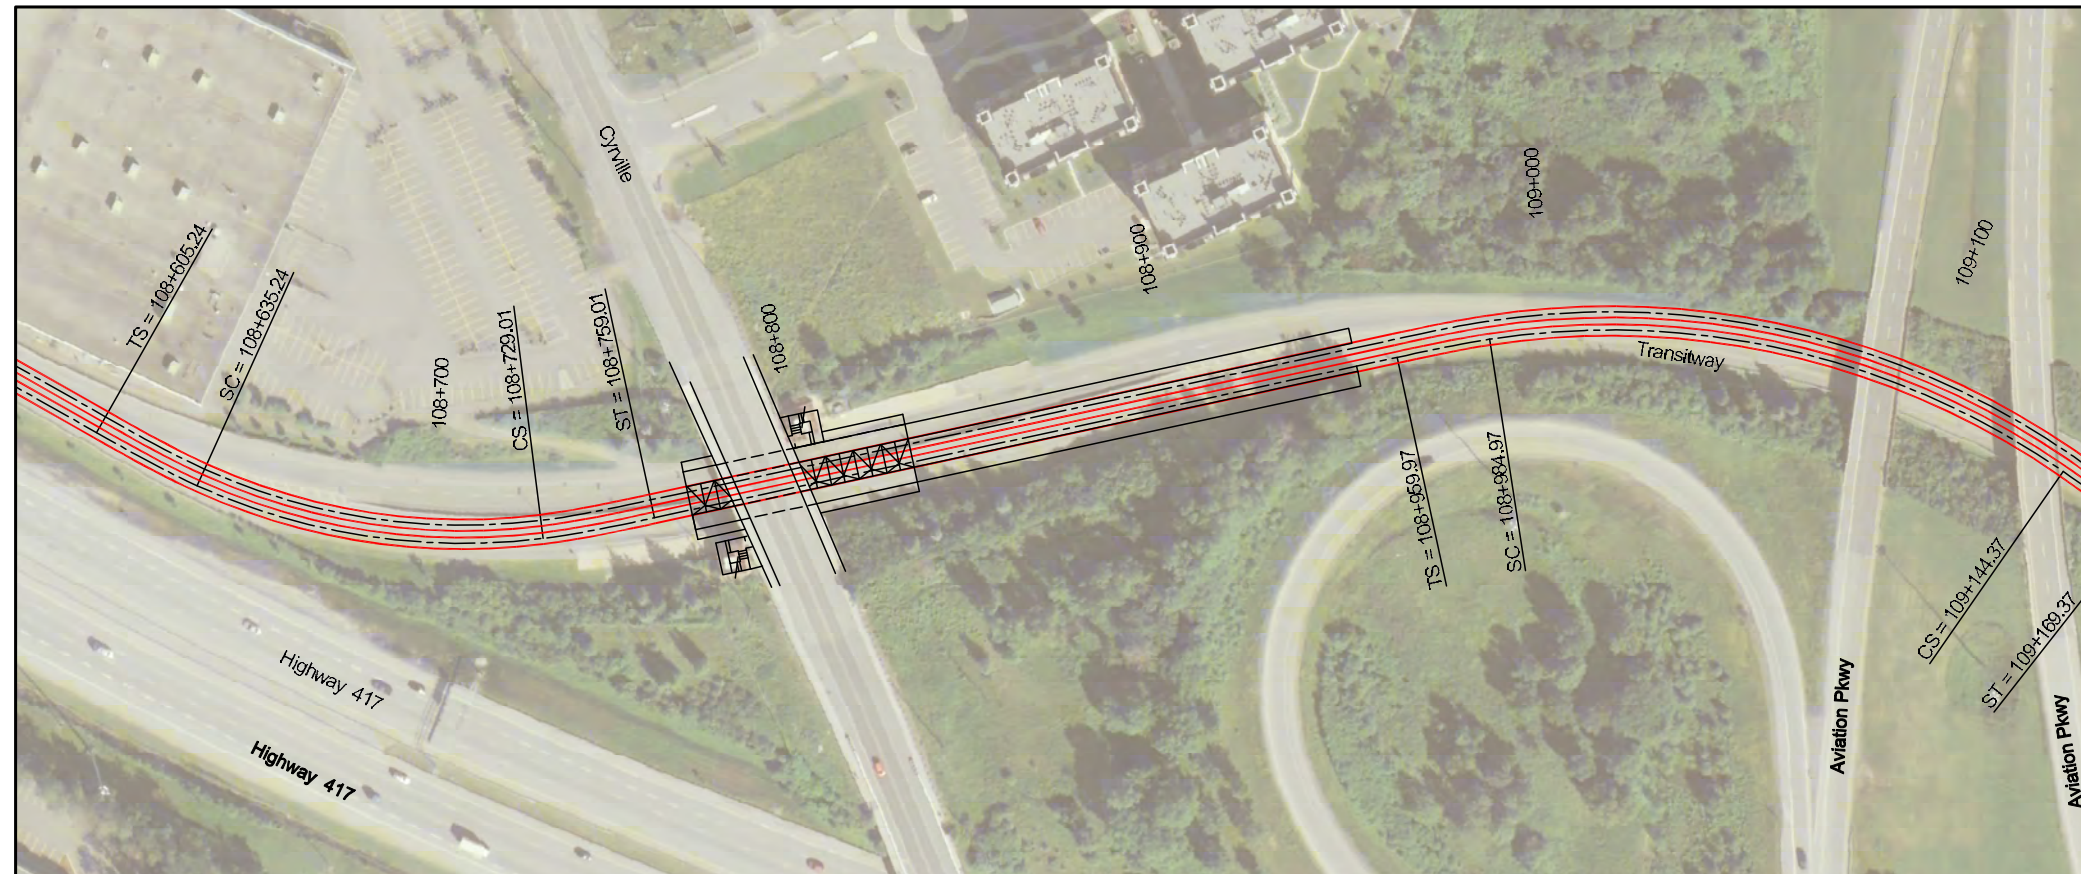

Legend:

Downtown Ottawa Transit Tunnel Tunney's Pasture to Blair Via a Downtown LRT Tunnel

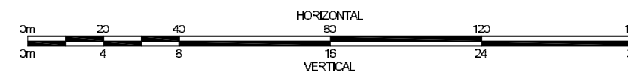

Section:

Plan and Profile

Cyrville Station

108+600 - 109+100

Revision:



Sheet:

9-20

Plot Date: March 17, 2010

Last Saved: March 16, 2010

File Name: H:\S01\0304\1106\DWGS\01-Planning\T0304\T0304_S1_121.dwg

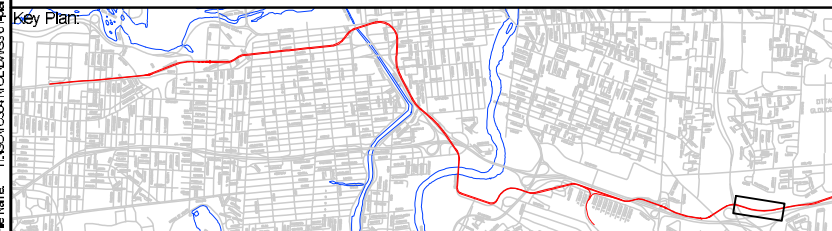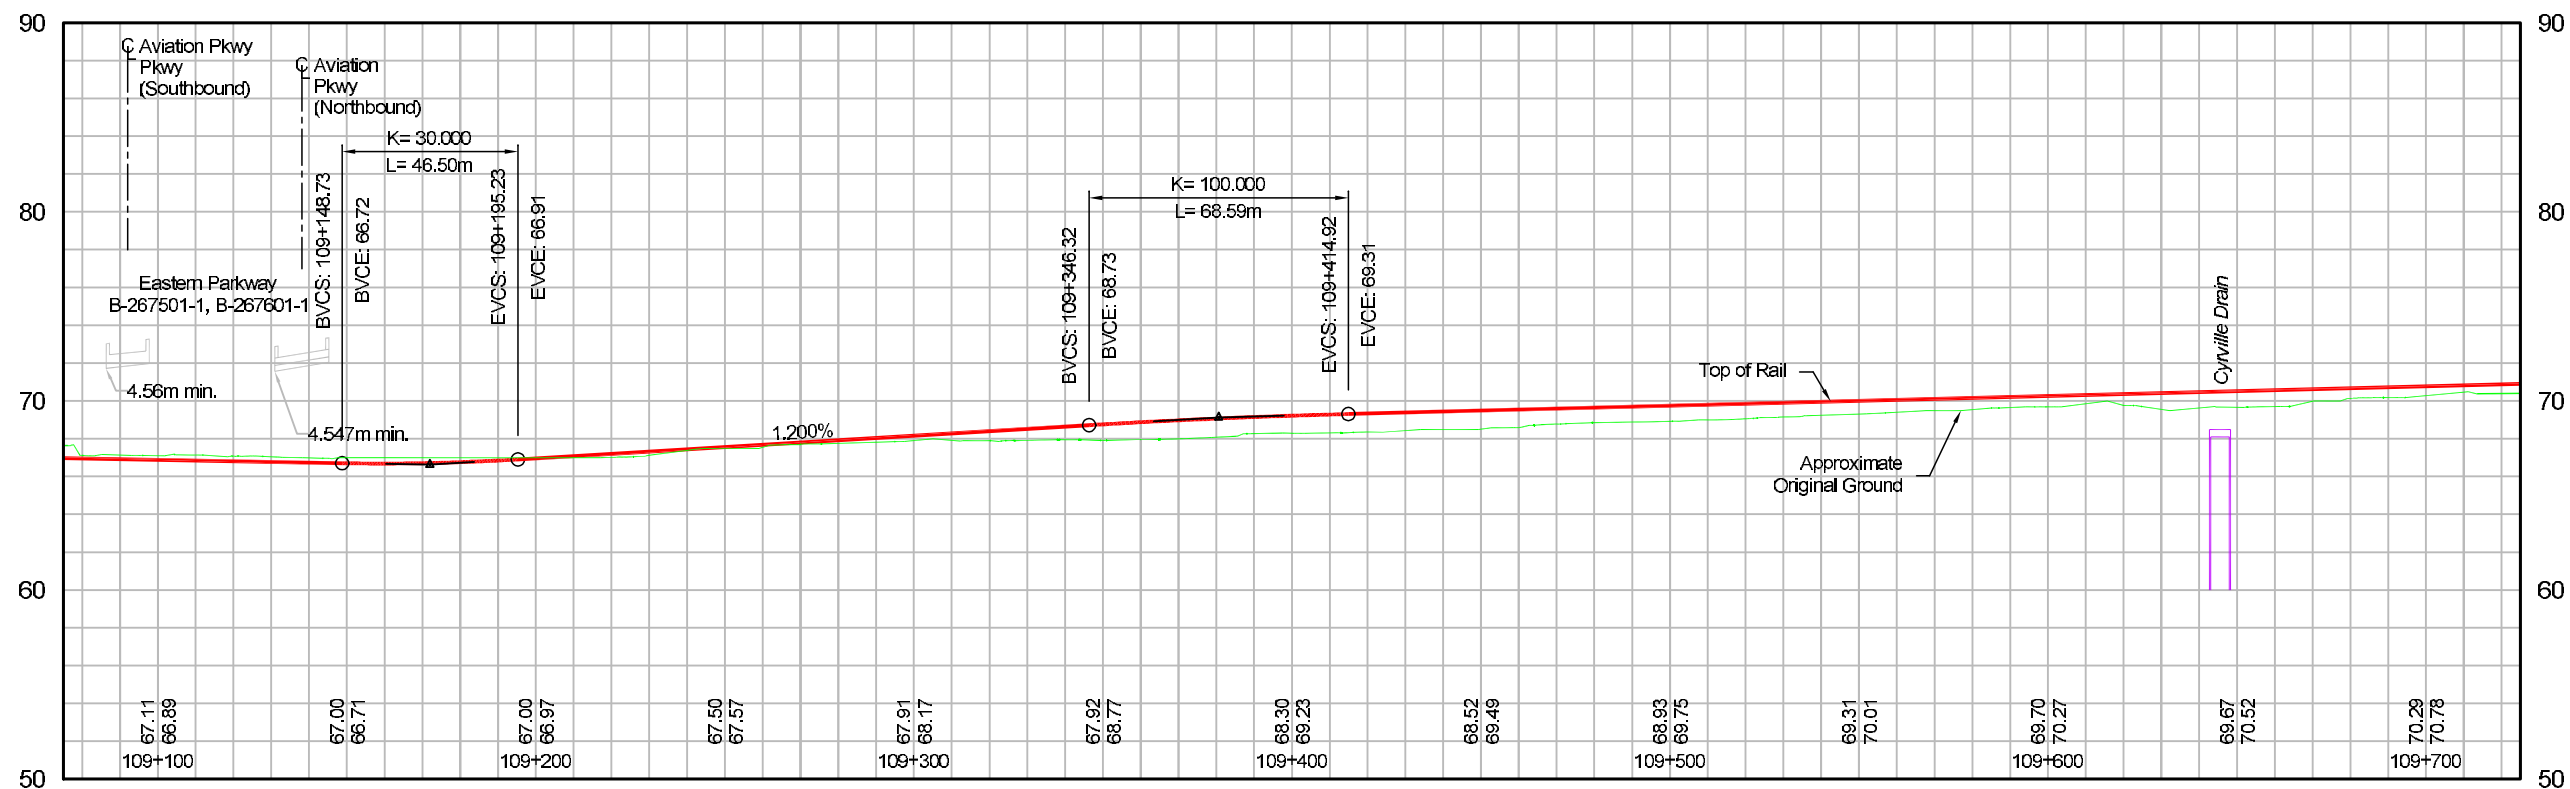

Legend:

Downtown Ottawa Transit Tunnel
Tunney's Pasture to Blair Via a Downtown LRT Tunnel

3m 20 40 100 120 150
0m 4 8 16 24 32
HORIZONTAL
VERTICAL

Ottawa
Delcan

Section:
Plan and Profile




109+100 - 109+700

Revision:
Sheet:
9-21

Plot Date: March 17, 2010


Last Saved: March 16, 2010

File Name: H:\S0103041\TCE\DWGS\01-Planning\TCE\03-L1-22.dwg

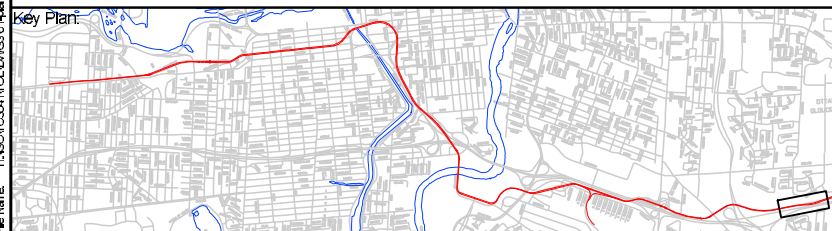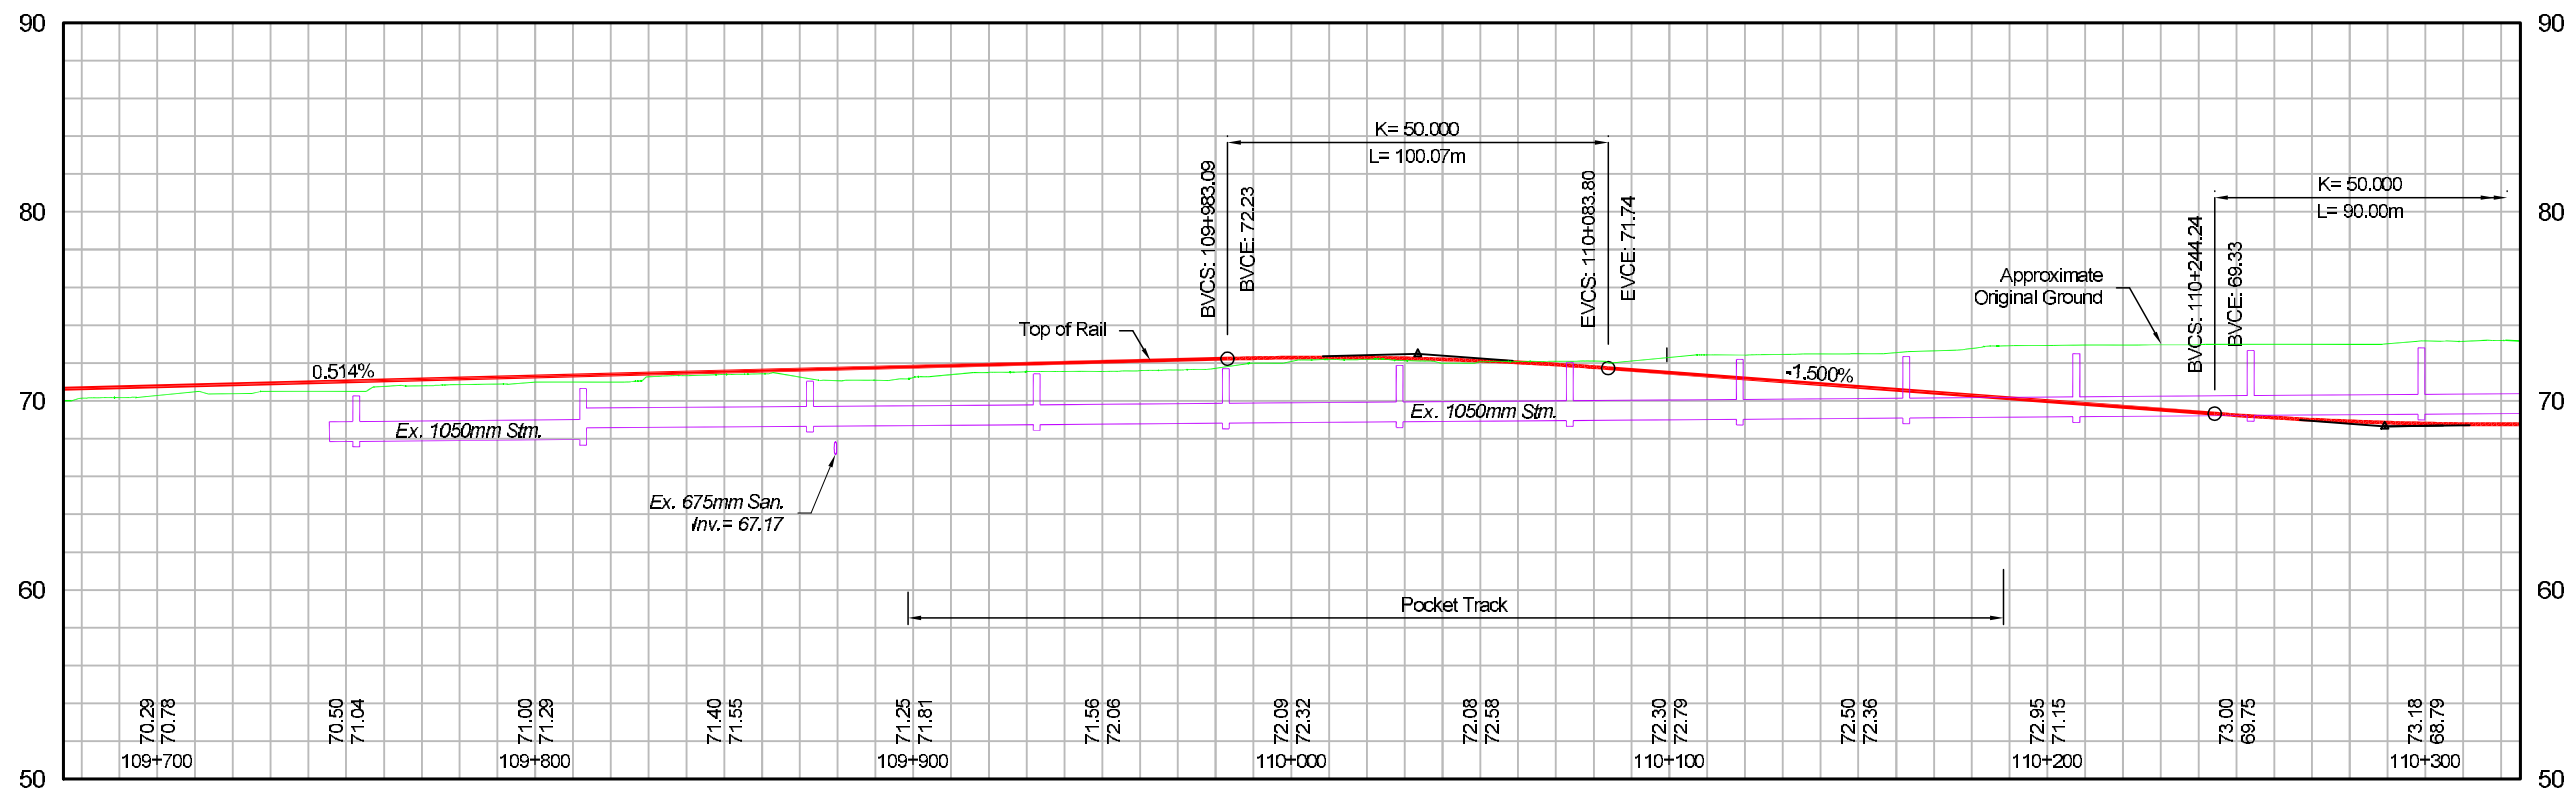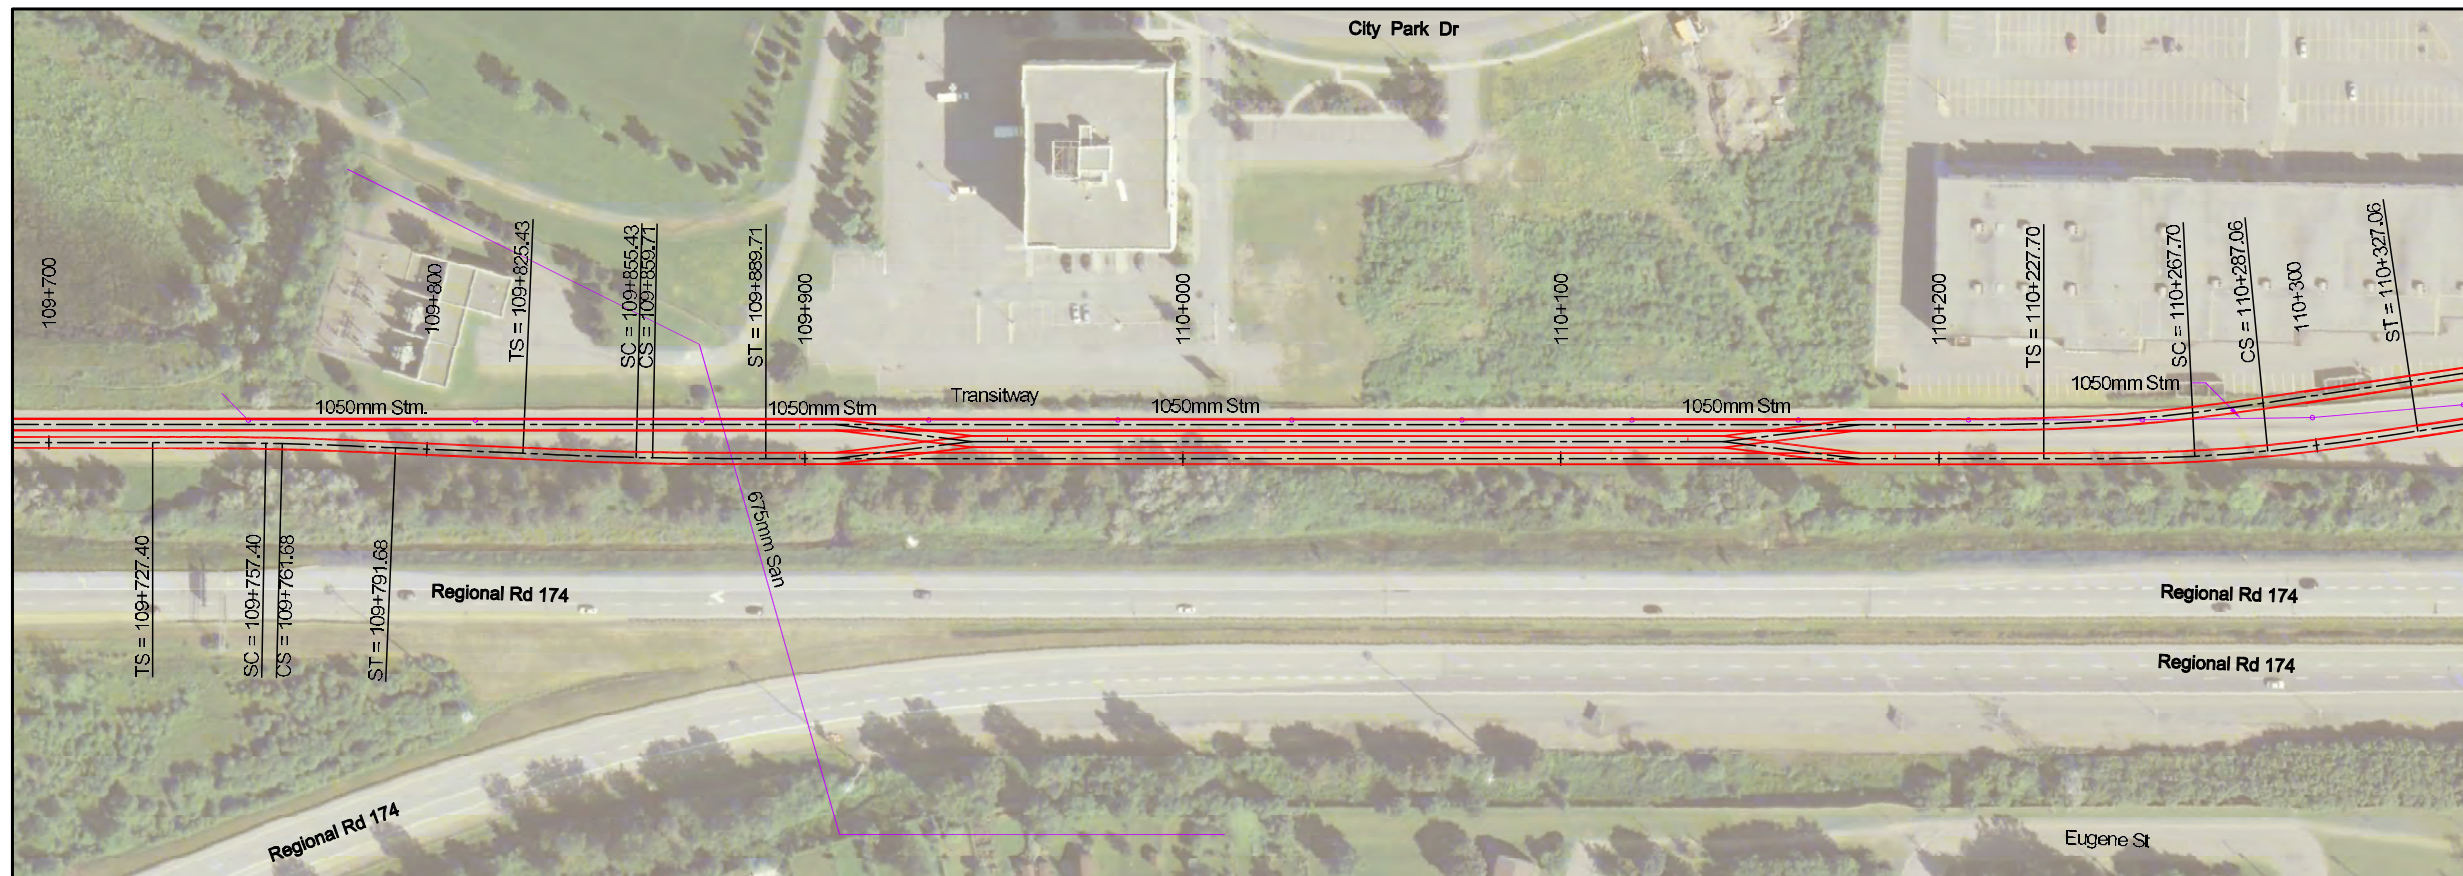

Legend:

Downtown Ottawa Transit Tunnel Tunney's Pasture to Blair Via a Downtown LRT Tunnel

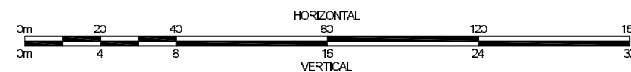

Section:

Plan and Profile

109+700 - 110+300

Revision: 01

Sheet:

9-22

